


FHWA REGION NO.	STATE	PROJECT NUMBER	FISCAL YEAR	SHEET NUMBER	TOTAL SHEETS
7	KANSAS	87N-0128-01		13	118

STA. 9+760 TO 9+860 OVER-EXCAVATE AREA OVER EXISTING SWS 250mm, 1 800 WIDE ADD ADDITIONAL LAYER OF CRUSHED ROCK SUBGRADE AND GEOGRID REINFORCEMENT. TO BE PAID AS THE BID ITEM "CRUSHED ROCK SUBGRADE 200mm"

P.V.I. Elev. 407.883 NO V.C.

DATE	BY

REFERENCES NOTED	REFERENCES CHECKED

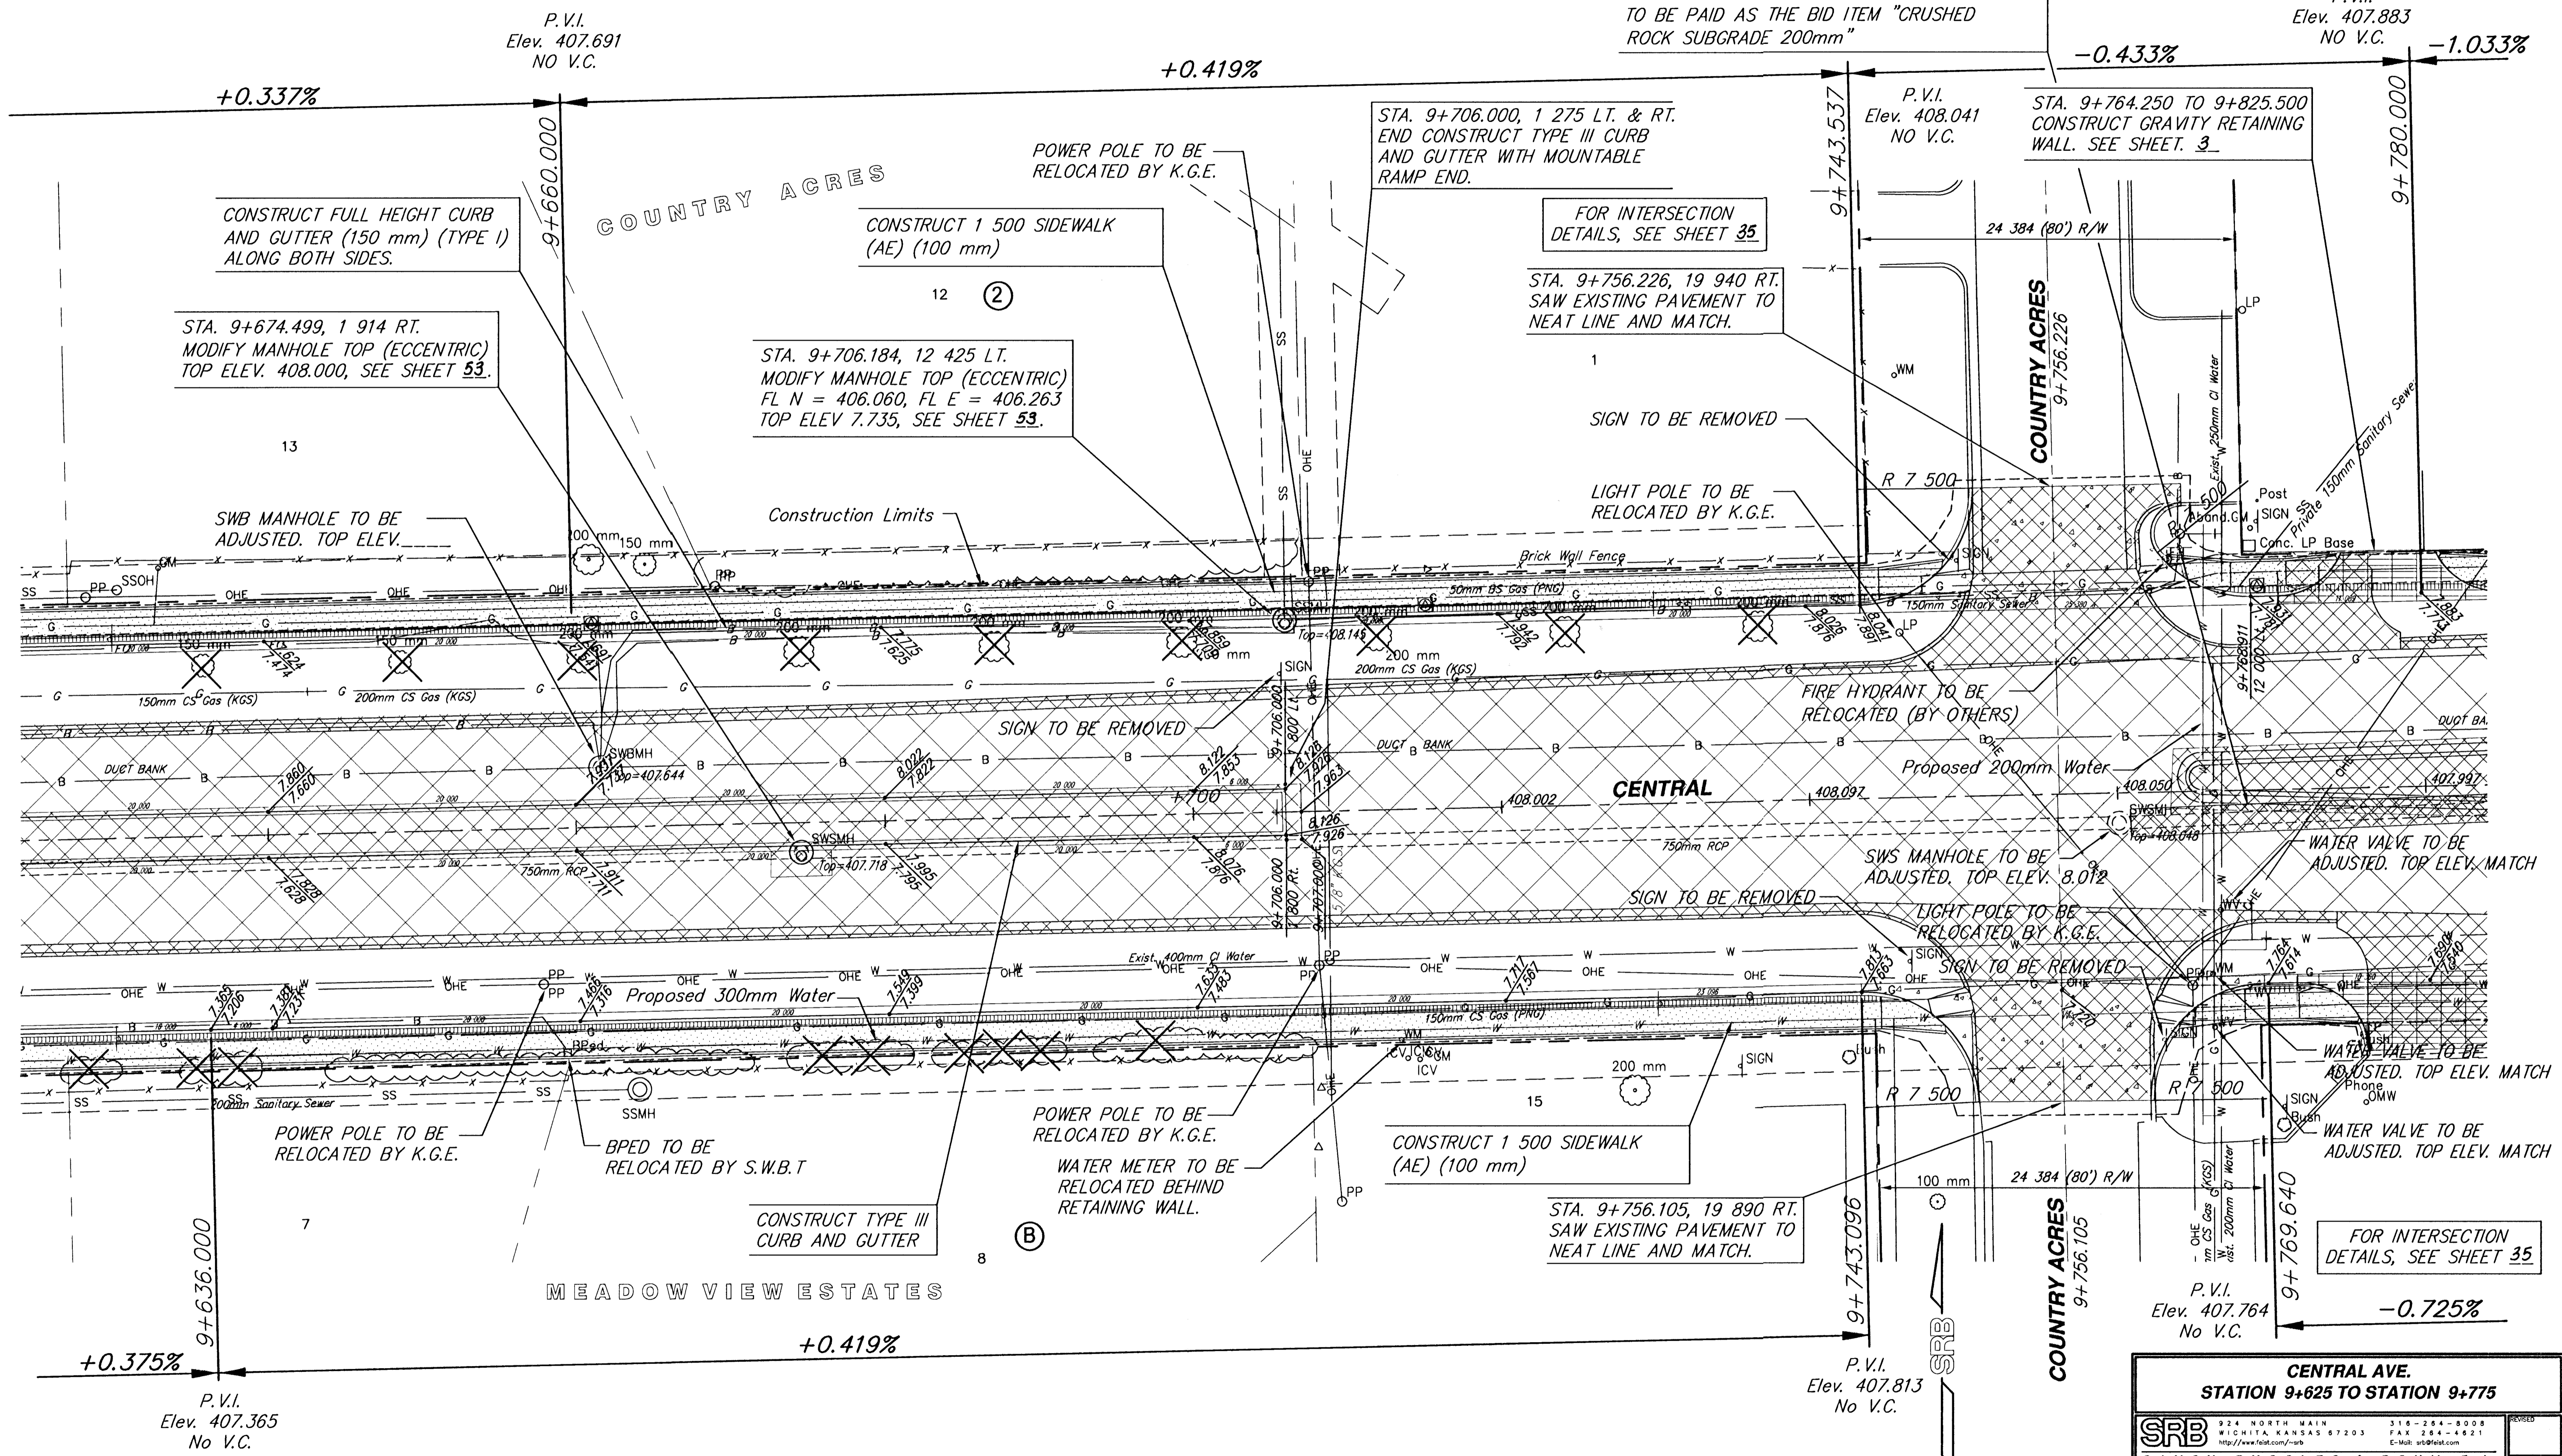

CENTRAL AVE.
STATION 9+625 TO STATION 9+775

SRB
 924 NORTH MAIN WICHITA, KANSAS 67203
 316-264-8008 FAX 264-4621
 http://www.srb.com/~srb E-Mail: srb@srbc.com

SAVOY, RUGGLES & BOHM, P.A.
 ENGINEERING & SURVEYING

PROJECT NUMBER
 472-76-245-83057-000-000-001

DATE
 Dec. 13, 2000

UTILITY
 SRB JOB 1218T

13
 118

