



DATE	
BY	
REFERENCES NOTED	
REFERENCES CHECKED	

FHWA REGION NO.	STATE	PROJECT NUMBER	FISCAL YEAR	SHEET NUMBER	TOTAL SHEETS
7	KANSAS	87N-0128-01		18	118

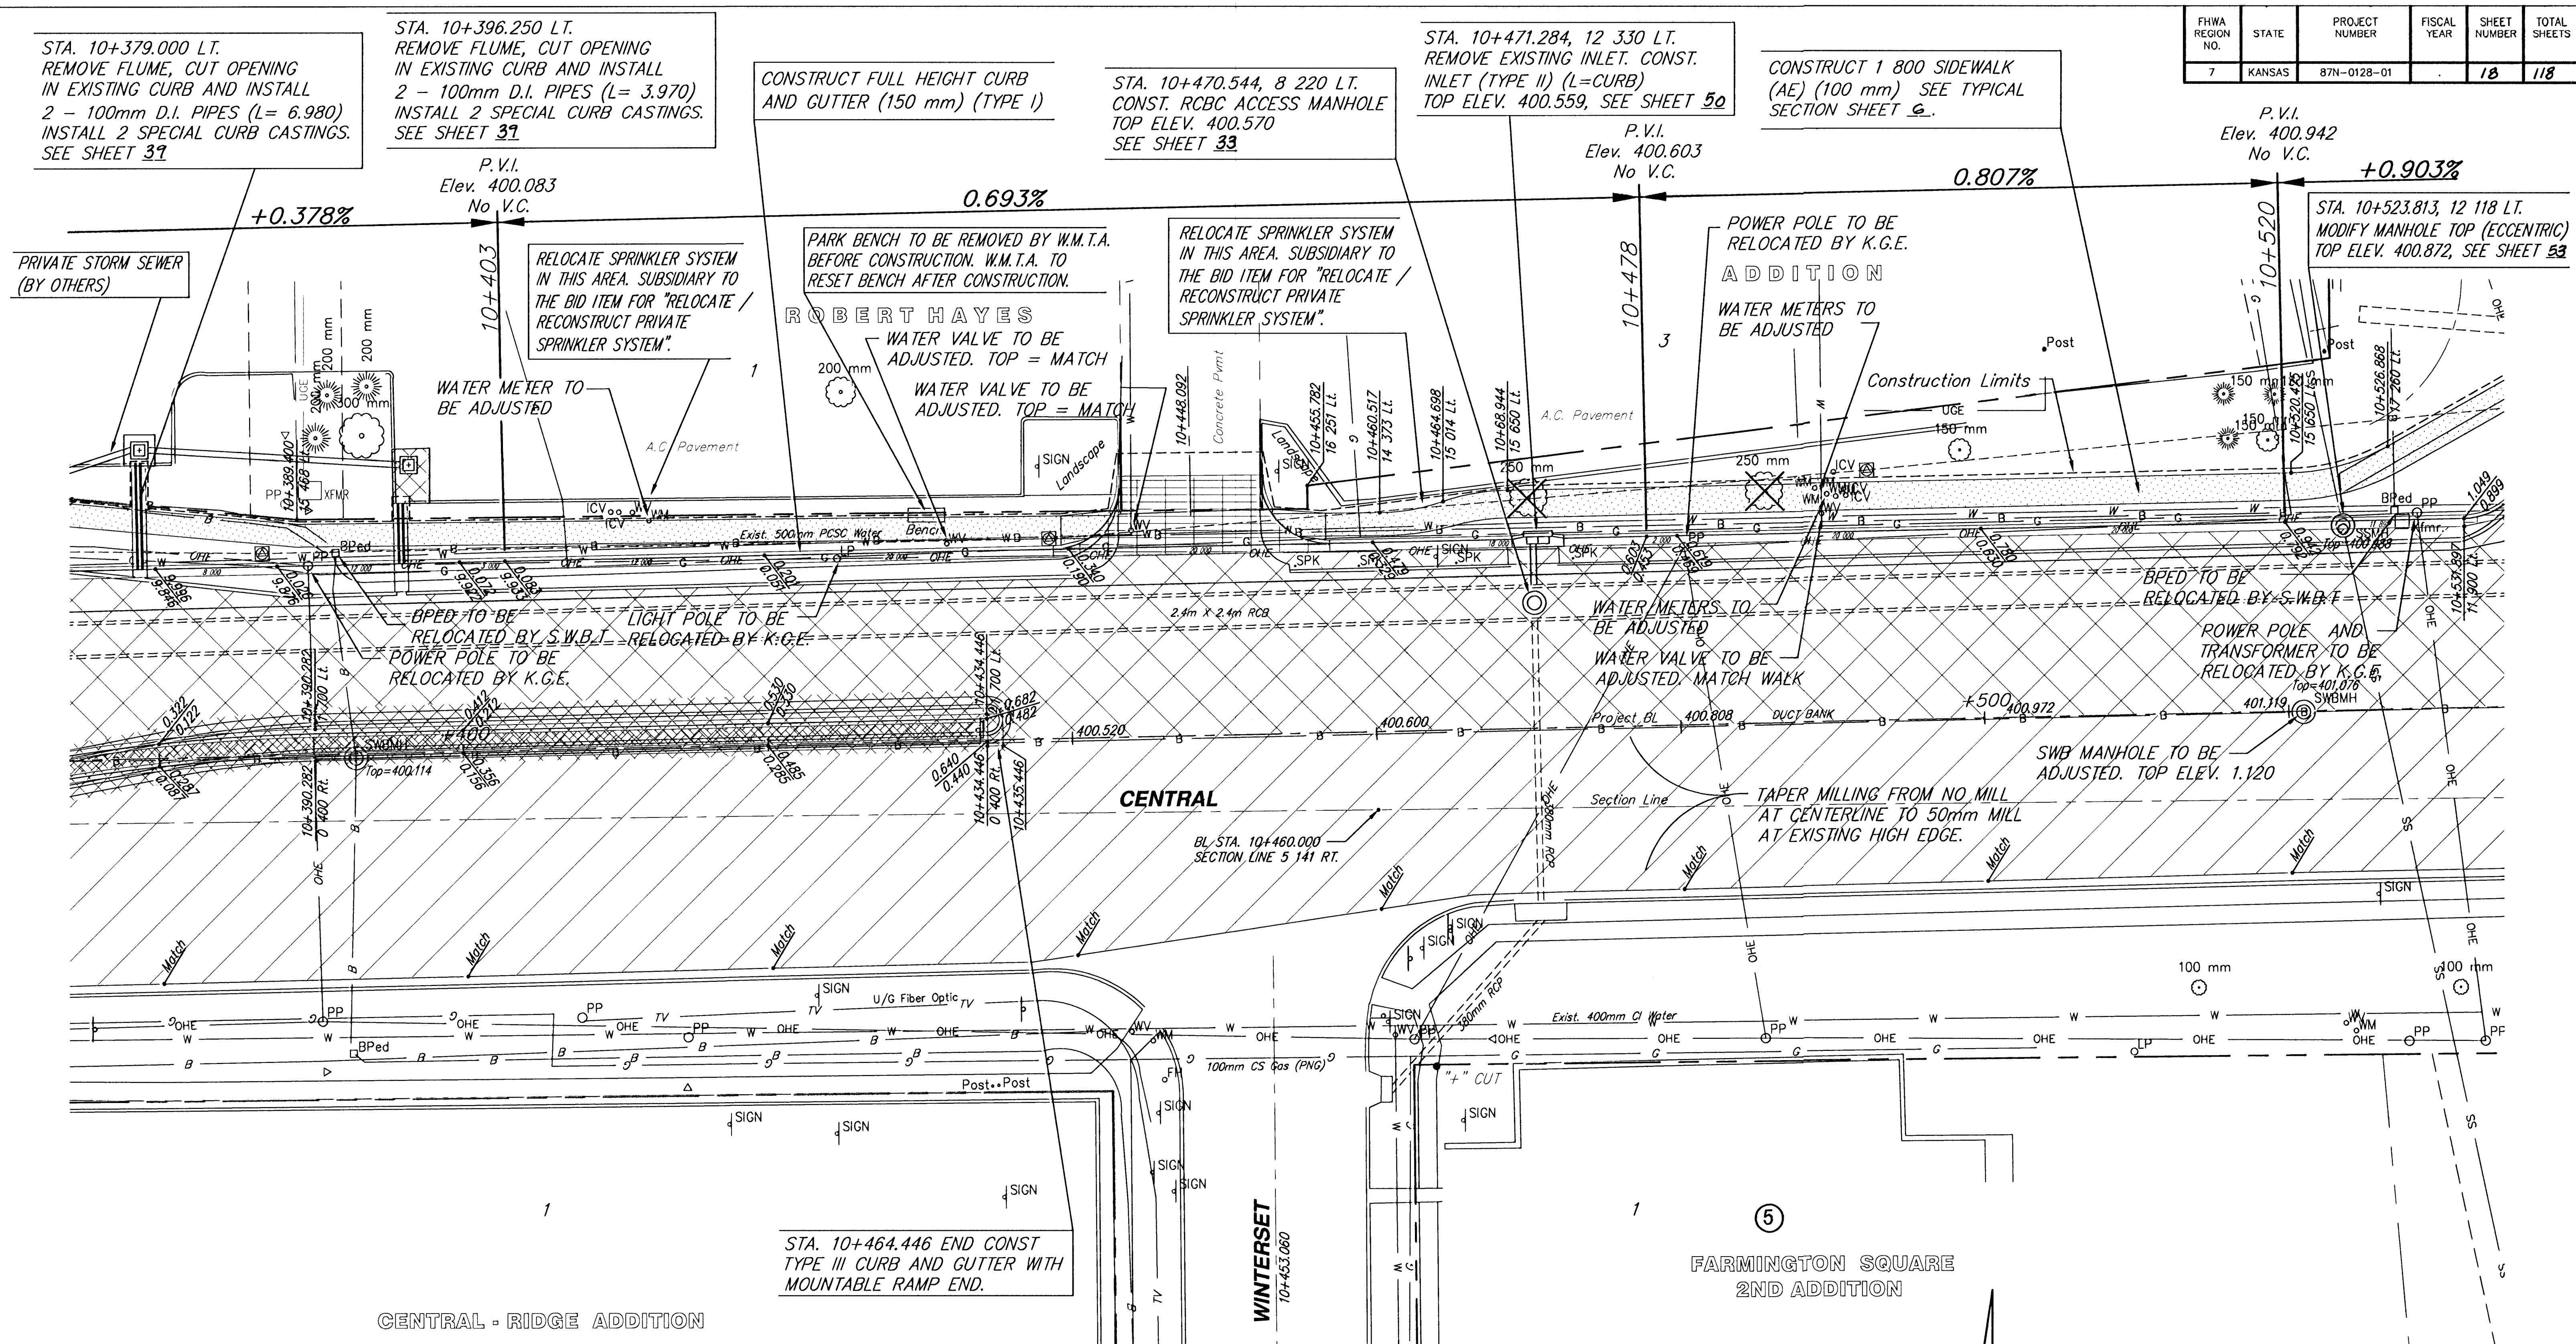

CENTRAL - RIDGE ADDITION

FARMINGTON SQUARE
2ND ADDITION

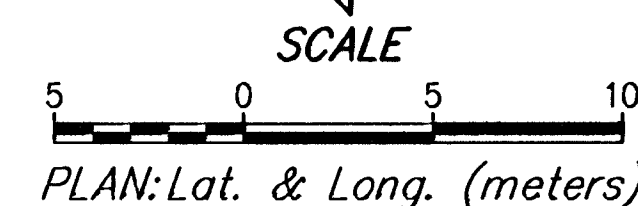

CENTRAL AVE. STATION 10+375 TO STATION 10+525					
SRB		315 NORTH MAIN WICHITA, KANSAS 67203 472-76-245-83057-000-000-001		315-284-8008 FAX 284-4621 E-Mail: srbsat.com	
SAVOY, RUGGLES & BOHM, P.A. ENGINEERING & SURVEYING		PROJECT NUMBER 472-76-245-83057-000-000-001		DATE Dec. 13, 2000	
DRAWN JRA	DESIGN CMB/KML	REVIEW	DATE Dec. 13, 2000	UTILITY SRB JOB 1218T	REVISION 18 118