



FHWA REGION NO.	STATE	PROJECT NUMBER	FISCAL YEAR	SHEET NUMBER	TOTAL SHEETS
7	KANSAS	87N-0128-01		19	118

DATE	BY

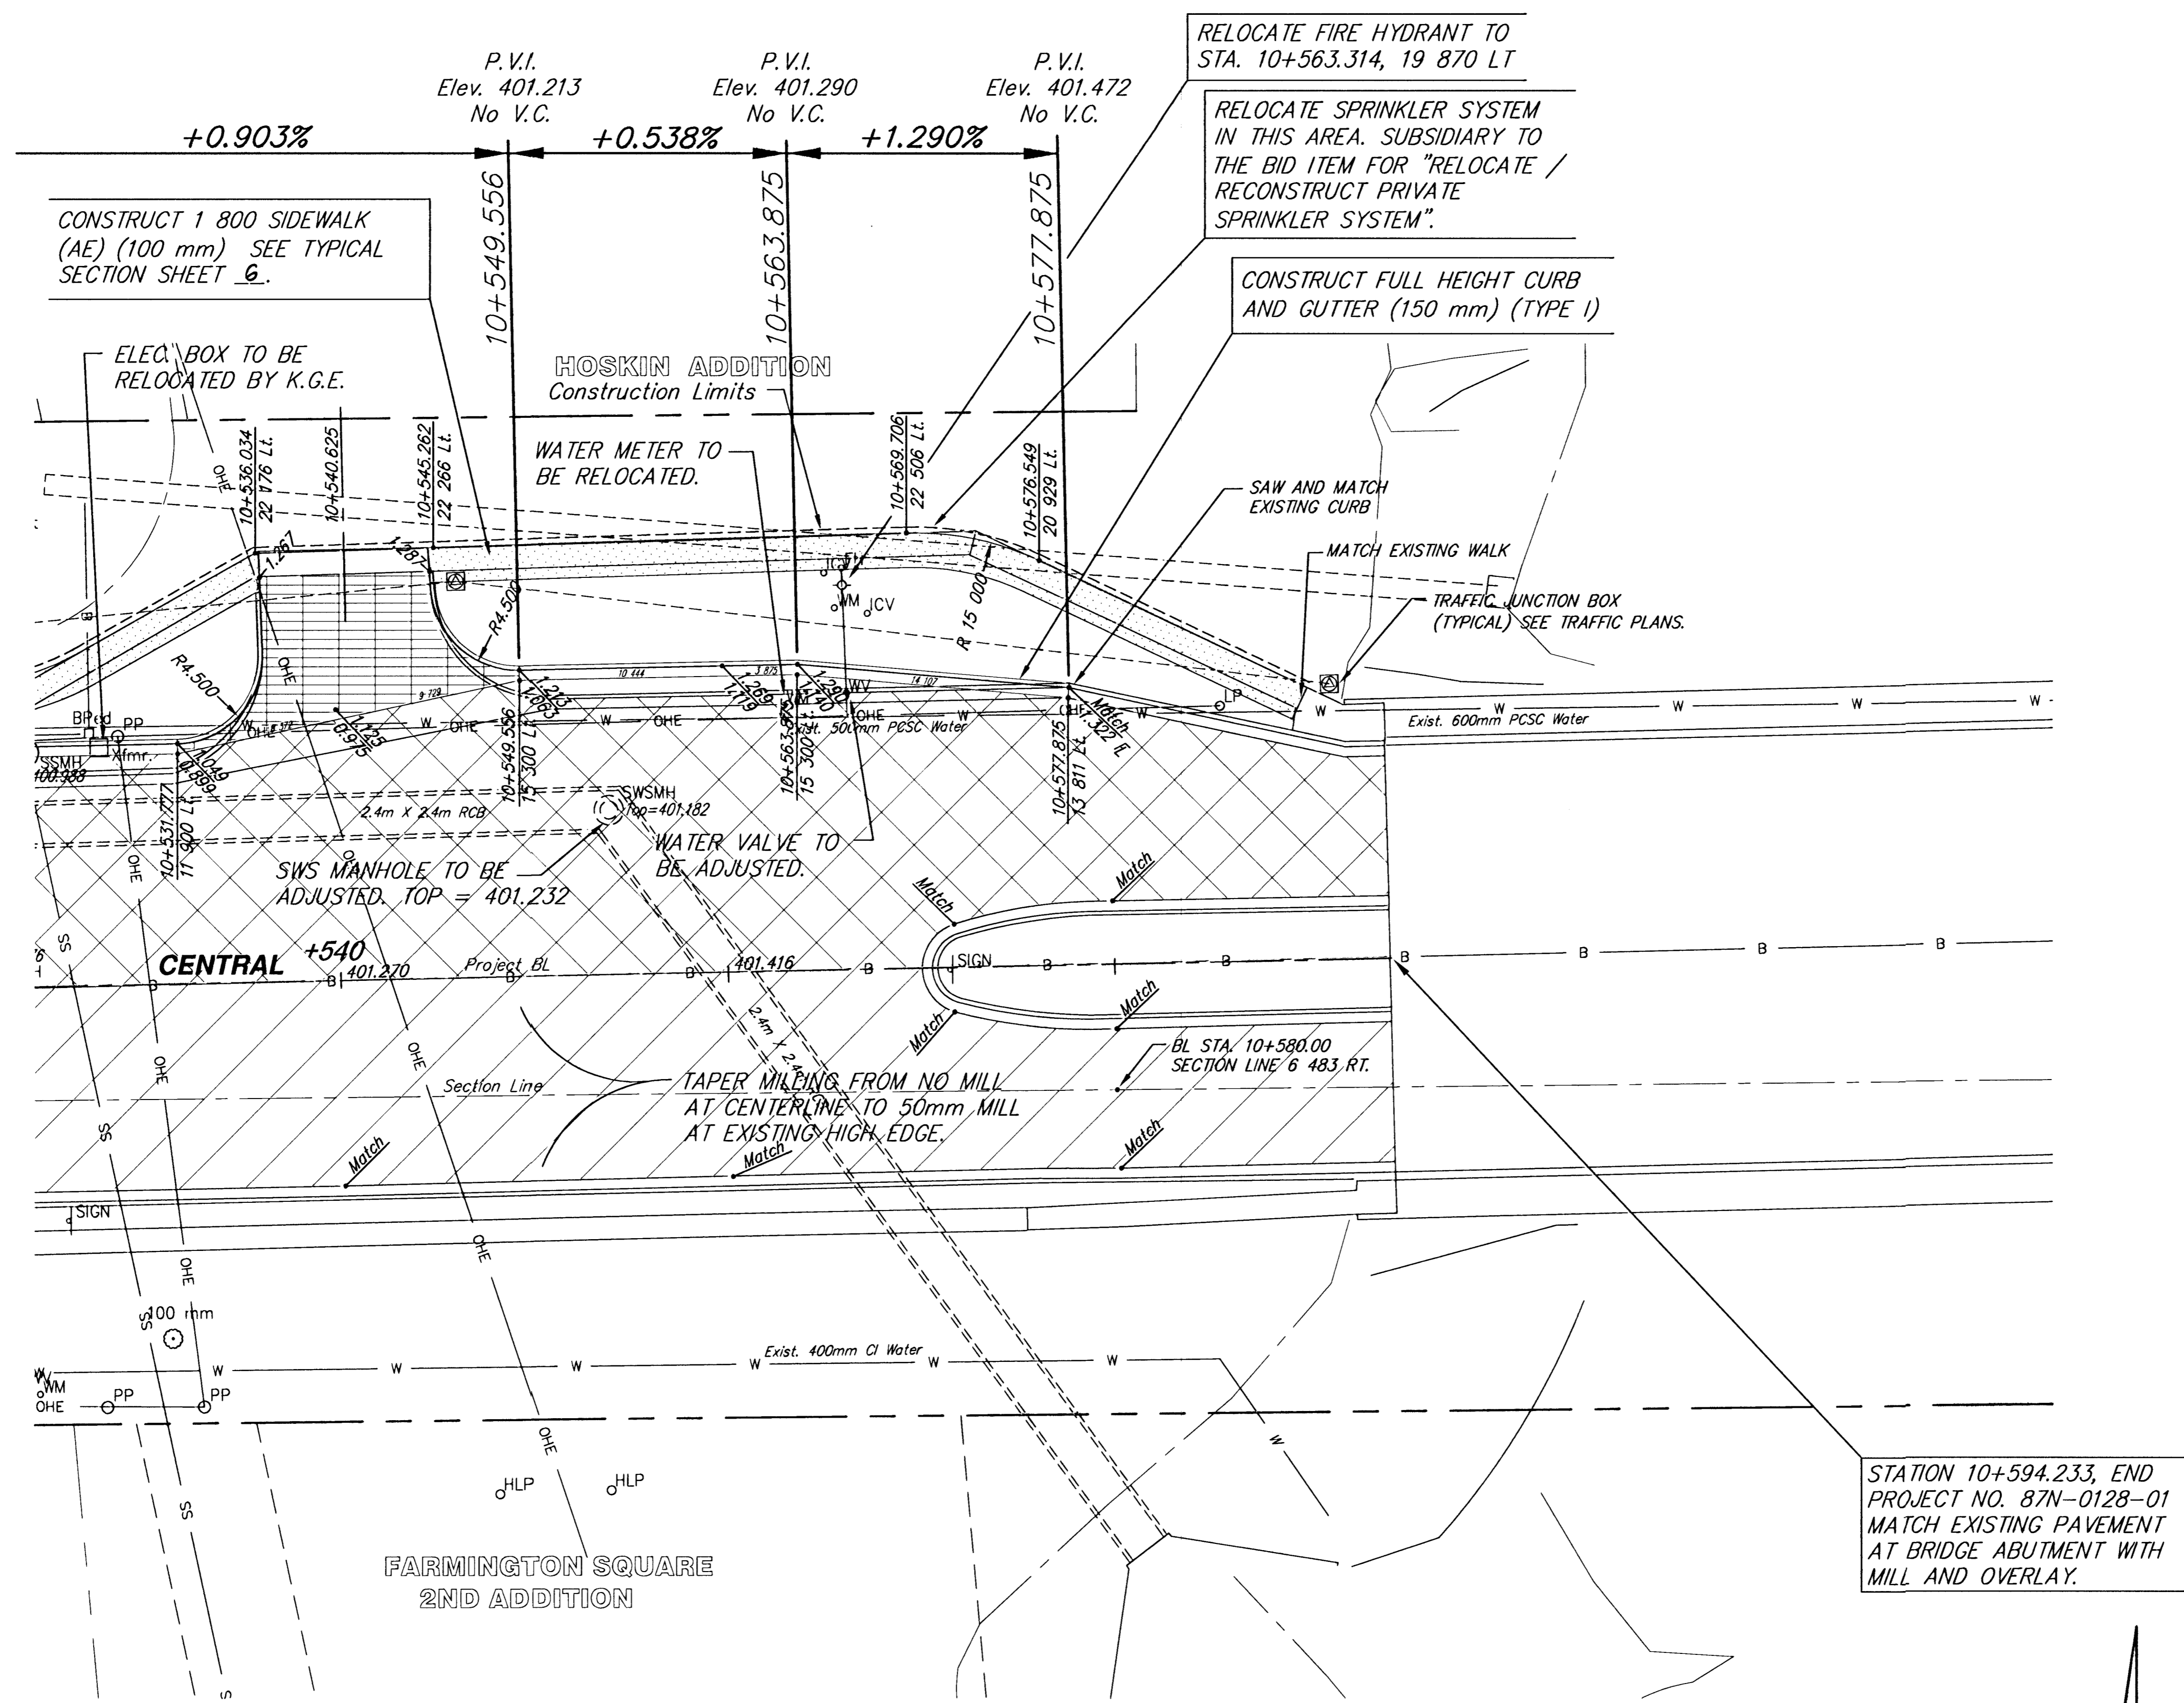

STATION 10+594.233, END PROJECT NO. 87N-0128-01 MATCH EXISTING PAVEMENT AT BRIDGE ABUTMENT WITH MILL AND OVERLAY.

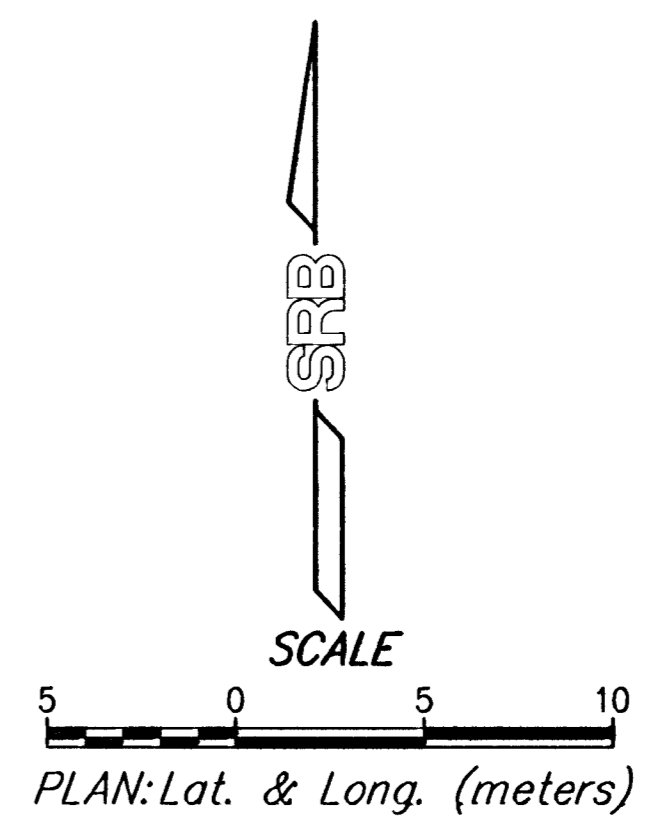

CENTRAL AVE.	
STATION 10+525 TO STATION 10+600	
SRB	316-254-8008 WICHITA KANSAS 67203 FAX 264-4821 http://www.feist.com/~srb E-Mail: srb@feist.com
SAVOY, RUGGLES & BOHM, P.A.	
ENGINEERING & SURVEYING	
PROJECT NUMBER 472-76-245-83057-000-000-001	
DESIGN CMB/KWL	DATE Dec. 13, 2000
SRB JOB 1218T	REVISION 19
118	