
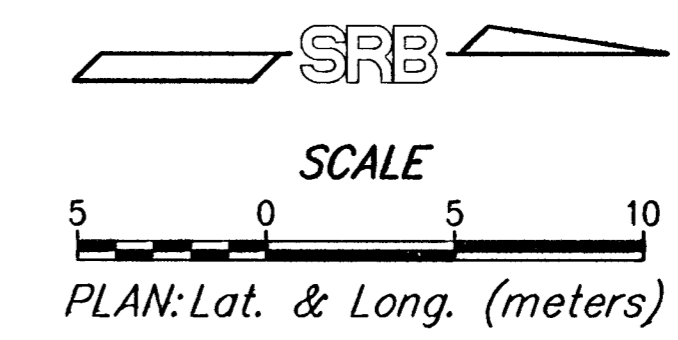


FHWA REGION NO.	STATE	PROJECT NUMBER	FISCAL YEAR	SHEET NUMBER	TOTAL SHEETS
7	KANSAS	87N-0128-01		23	118

DATE	
BY	
REFERENCES NOTED	
REFERENCES CHECKED	

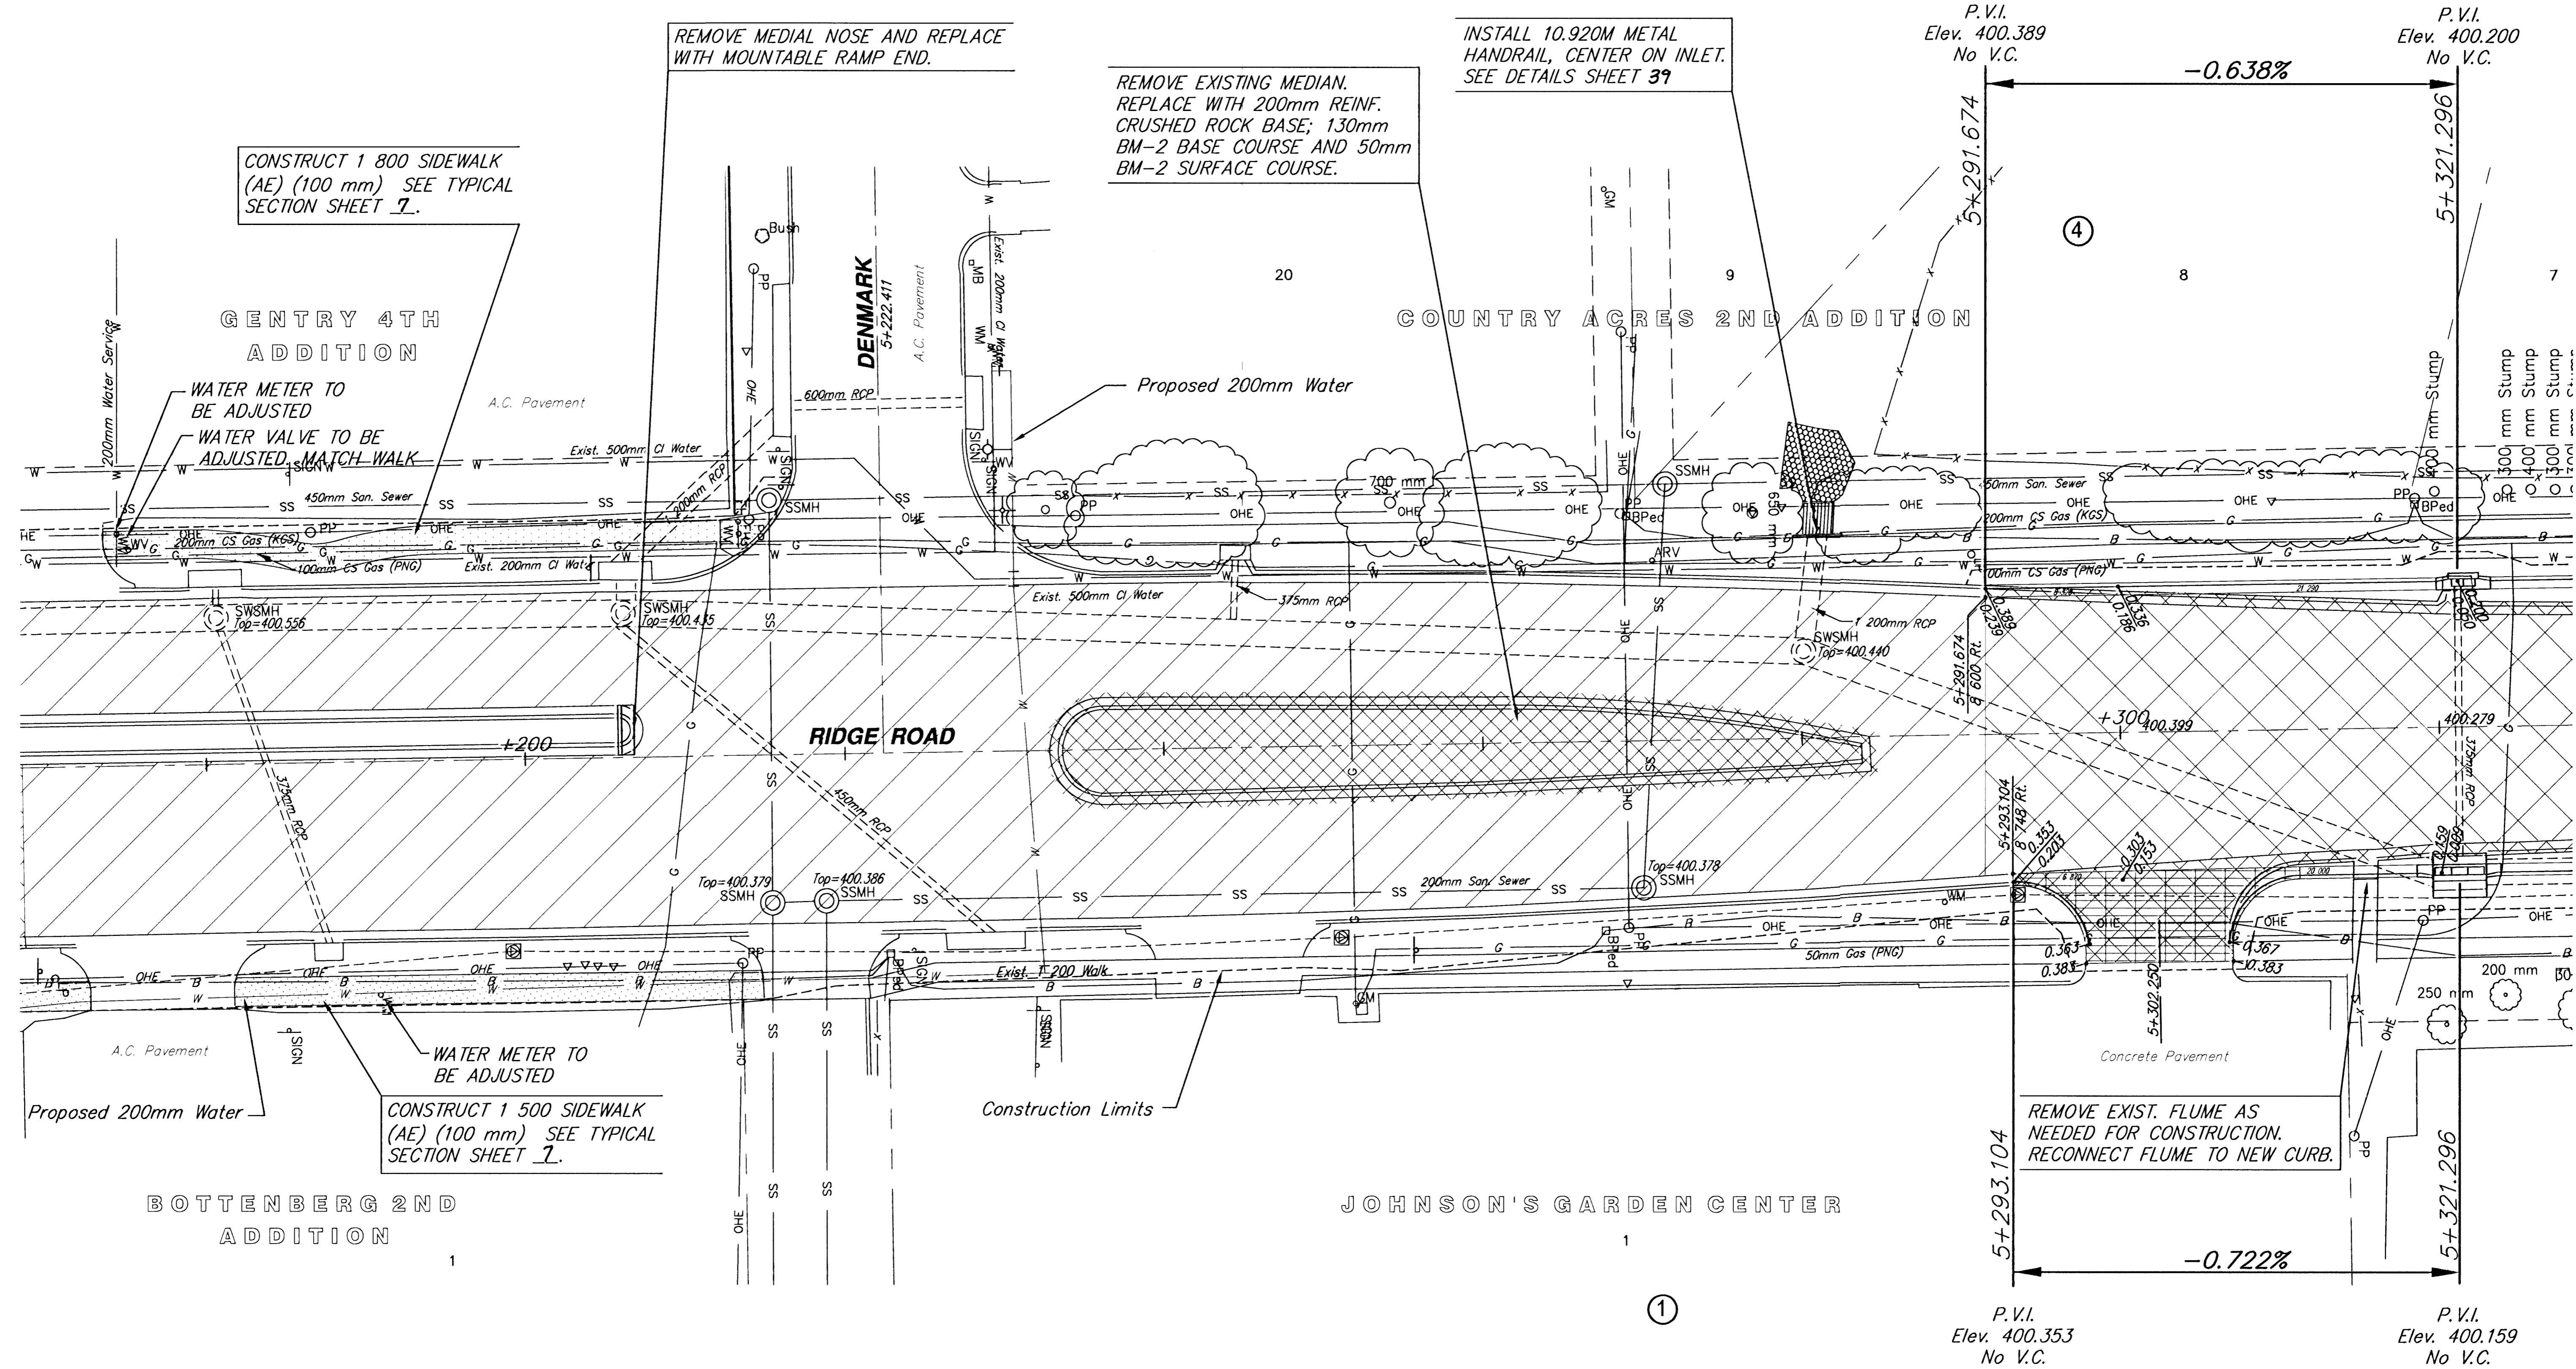

RIDGE ROAD STATION 5+175 TO 5+325 STATION			
		324 NORTH MAIN WICHITA, KANSAS 67203 http://www.feist.com/~srb	
316-284-8008 FAX 284-4821 E-Mail: sr@feist.com		PROJECT NUMBER 472-76-245-83057-000-001	
PROGRAM JRA	DESIGN CMB/KWL	DATE Dec. 13, 2000	UTILITY SPB JCB 1218T