



FHWA REGION NO.	STATE	PROJECT NUMBER	FISCAL YEAR	SHEET NUMBER	TOTAL SHEETS
7	KANSAS	87N-0128-01		24	118

DATE	
BY	
REFERENCES NOTED	
REFERENCES CHECKED	

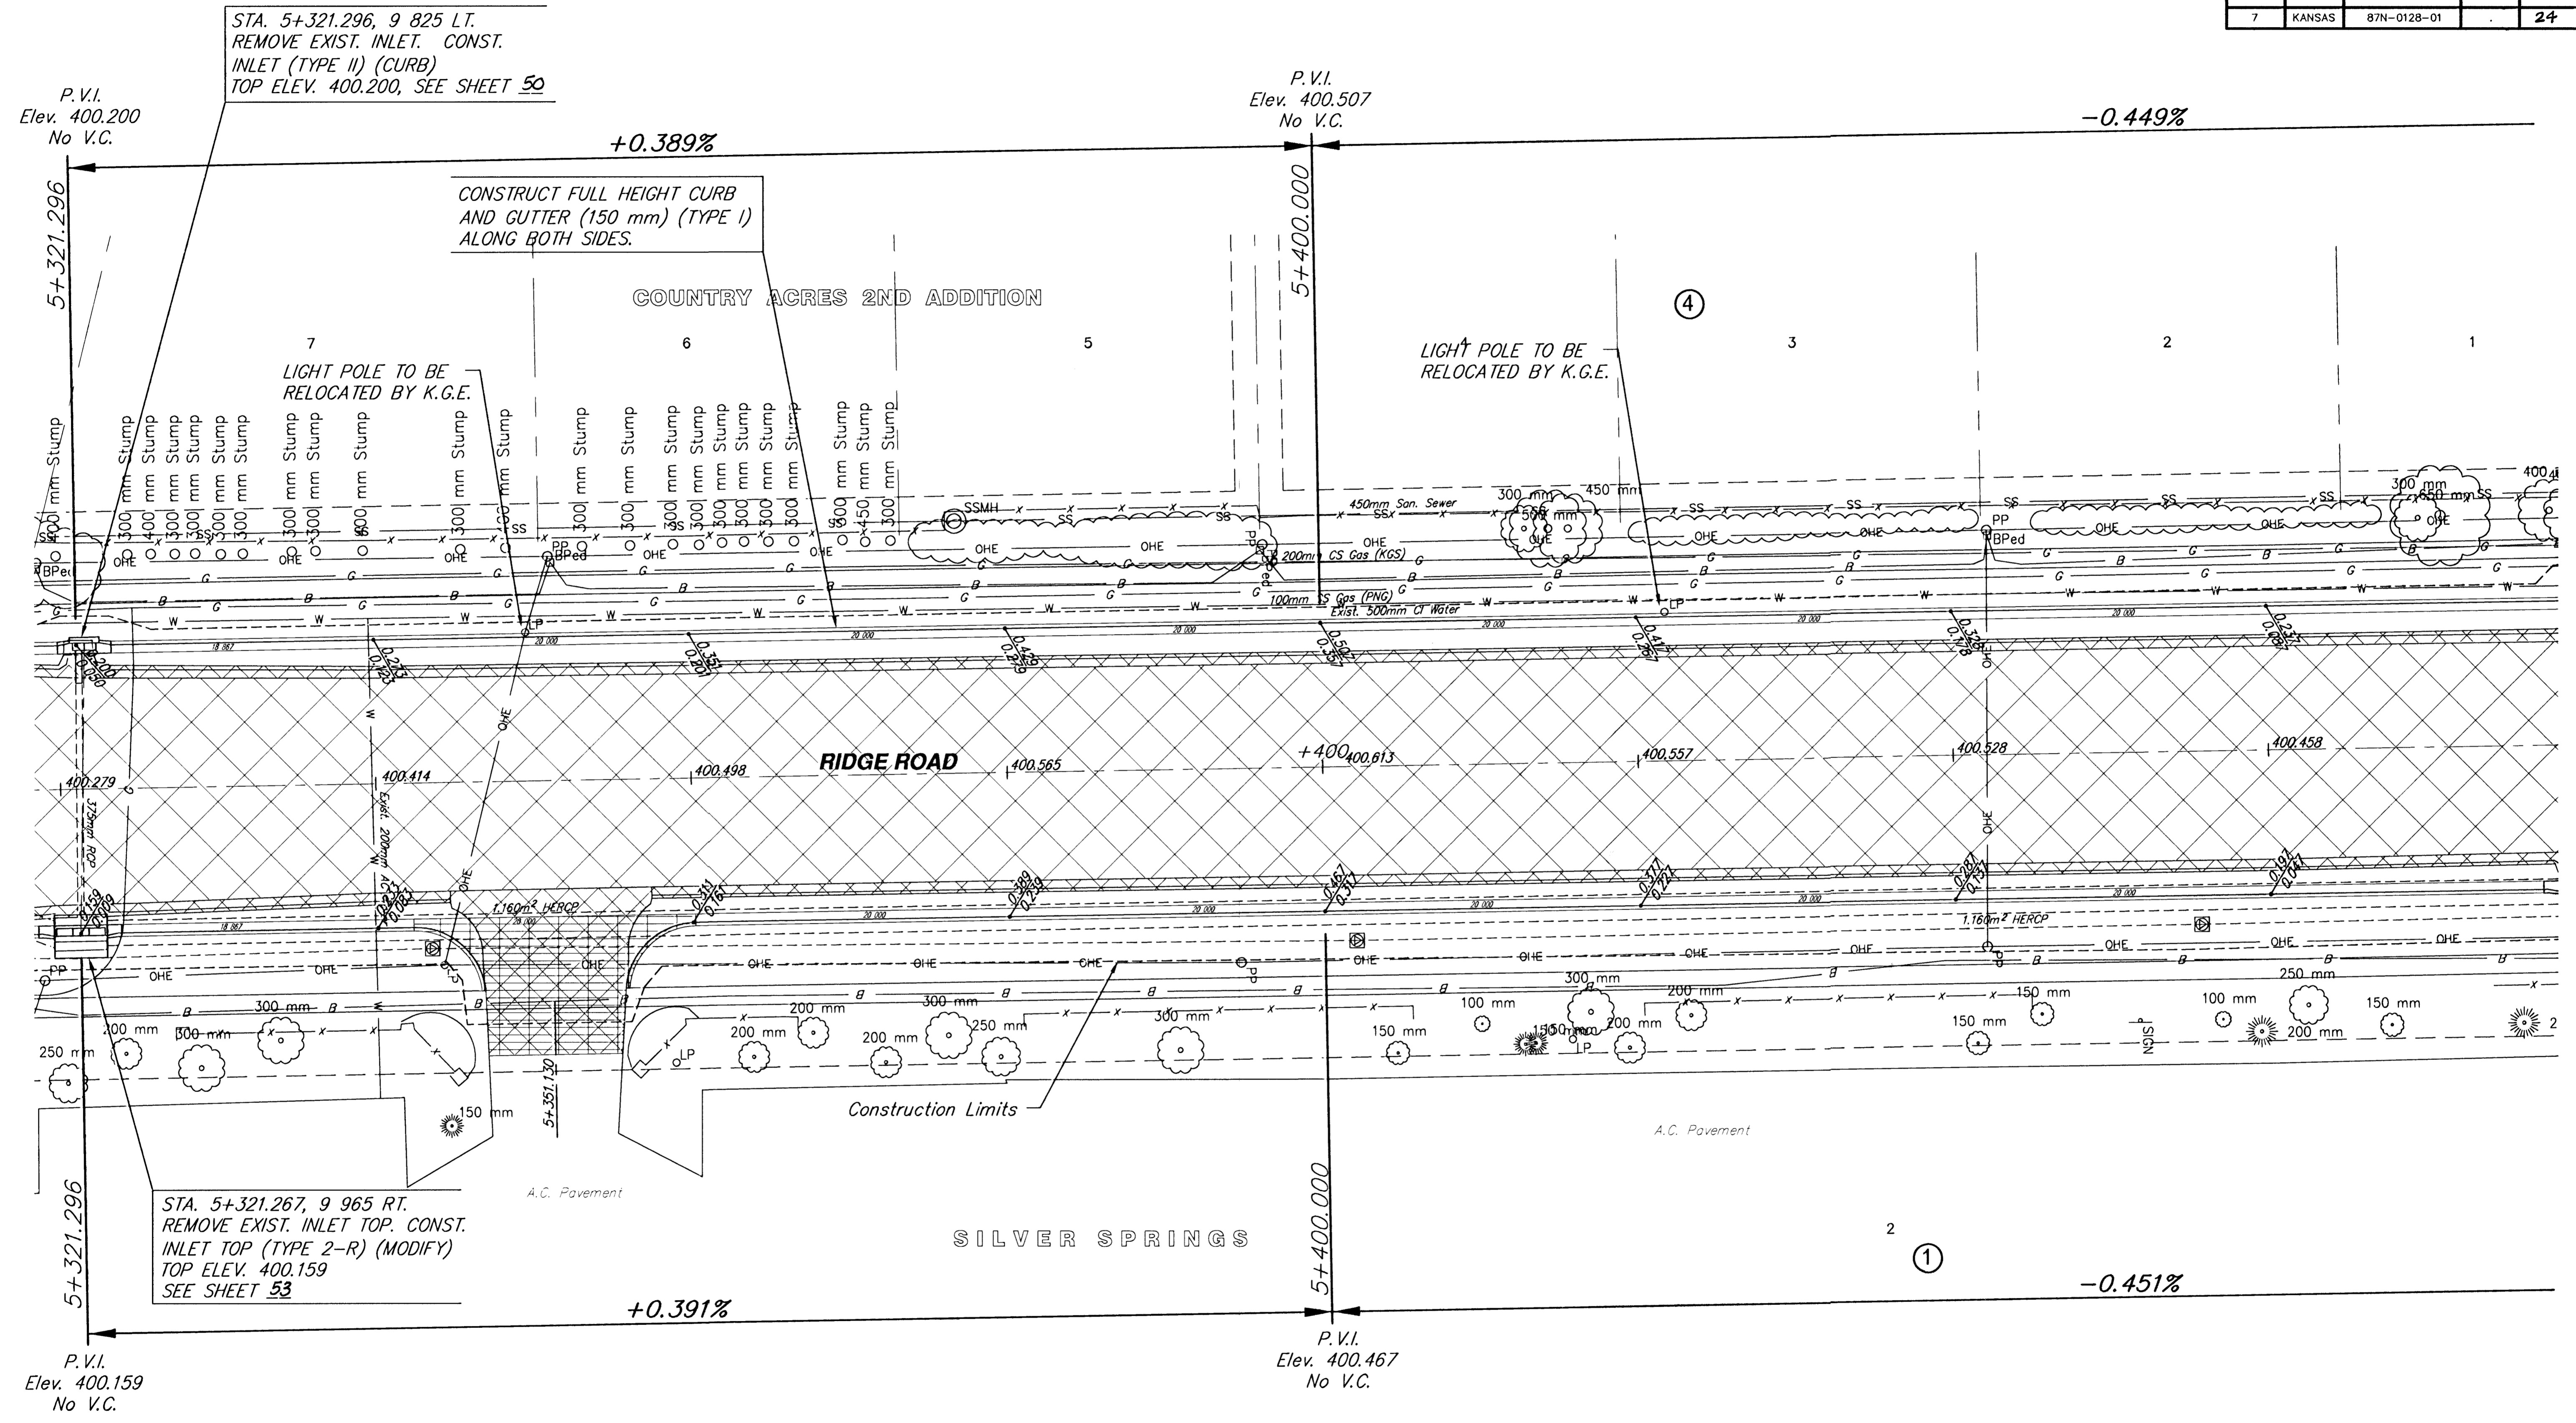

STA. 5+321.296, 9 825 LT.
REMOVE EXIST. INLET. CONST.
INLET (TYPE II) (CURB)
TOP ELEV. 400.200, SEE SHEET 50

STA. 5+321.267, 9 965 RT.
REMOVE EXIST. INLET TOP. CONST.
INLET TOP (TYPE 2-R) (MODIFY)
TOP ELEV. 400.159
SEE SHEET 53

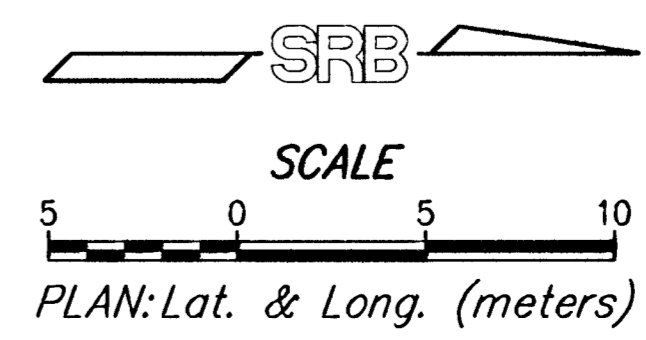

RIDGE ROAD
STATION 5+325 TO STATION 5+475

SRB
314 NORTH MAIN
WICHITA, KANSAS 67203
316-264-8008
FAX 264-4821
http://www.feist.com/~srb
E-Mail: srb@feist.com

SAVOY, RUGGLES & BOHM, P.A.
ENGINEERING & SURVEYING

PROJECT NUMBER
472-76-245-83057-000-001

DESIGN	REVIEW	DATE	UTILITY	SRB JOB
JRA	CMB/KWL	Dec. 13, 2000		1218T

24
118