


BY	DATE
REFERENCES NOTED	
REFERENCES CHECKED	

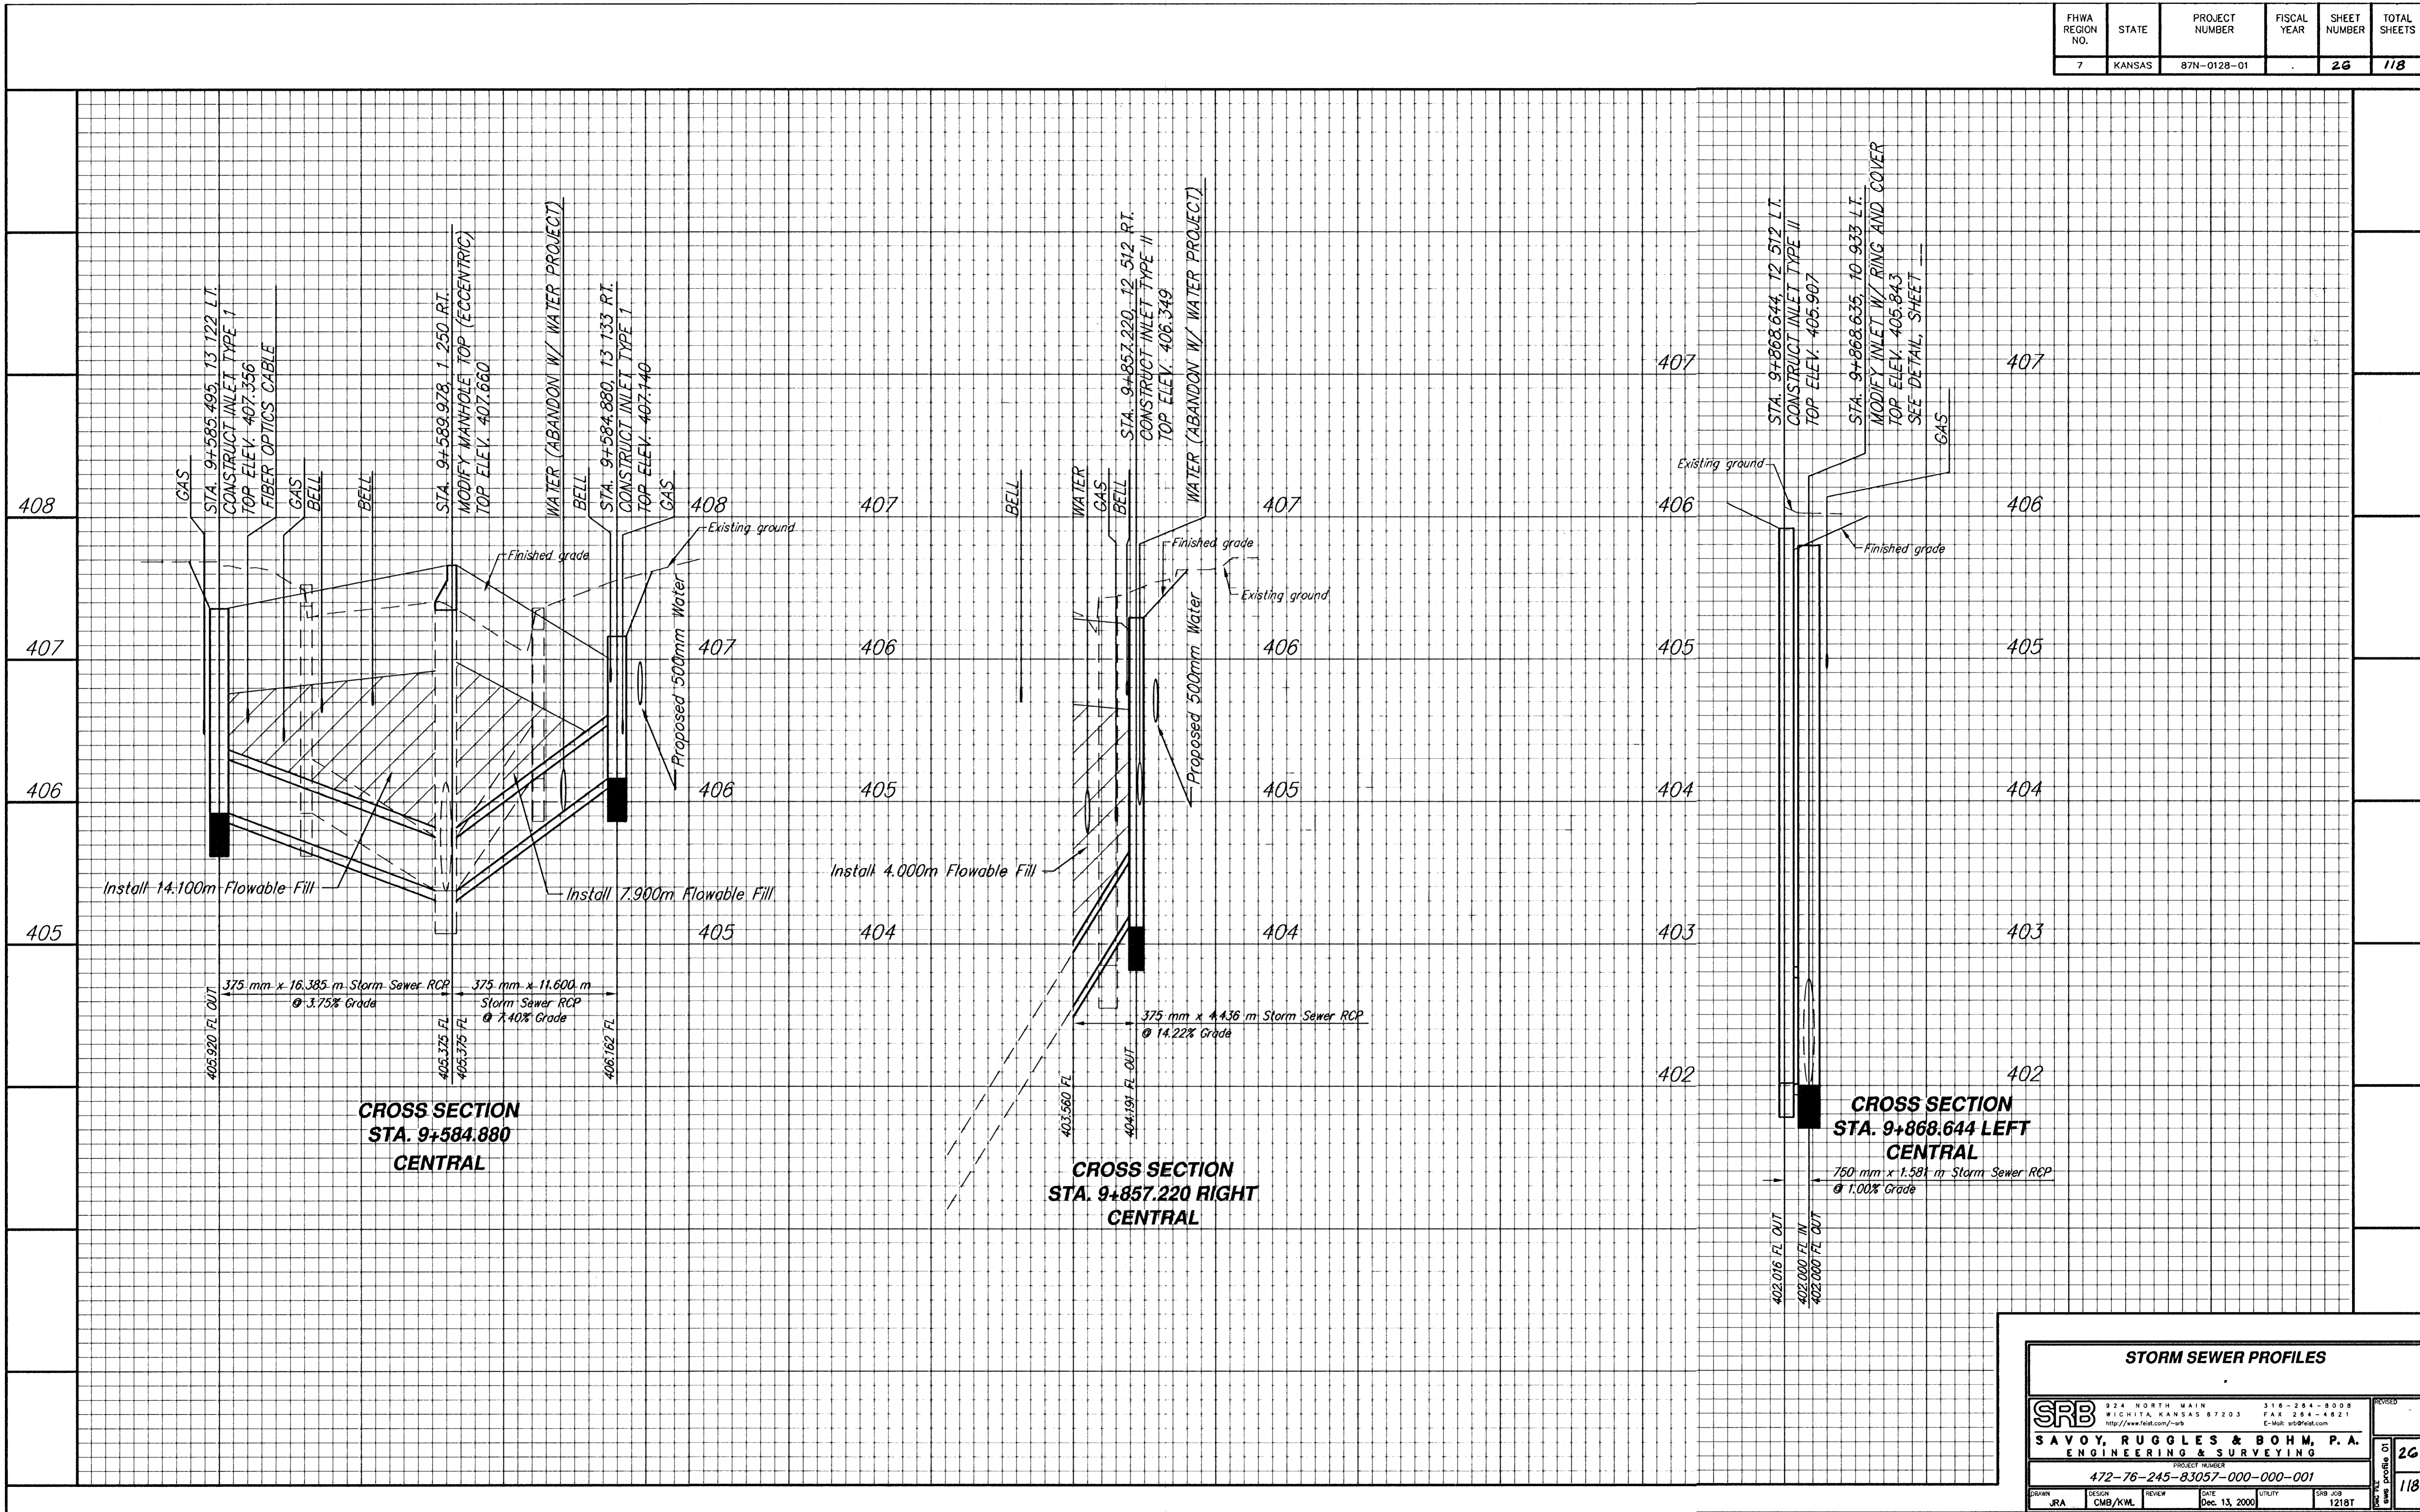

STORM SEWER PROFILES					
	924 NORTH MAIN WICHITA, KANSAS 67203 http://www.tekst.com/~srb		316-264-8008 FAX 264-4621 E-Mail: sr@tekt.com		REVISED
	SAVOY, RUGGLES & BOHM, P.A. ENGINEERING & SURVEYING				
PROJECT NUMBER					
472-76-245-83057-000-001					
DESIGN	DATE	REVIEW	DATE	UTILITY	SHEET NO.
JRA	Dec. 13, 2000	CMB/KWL	1218T	1218T	26
Profile of					118