
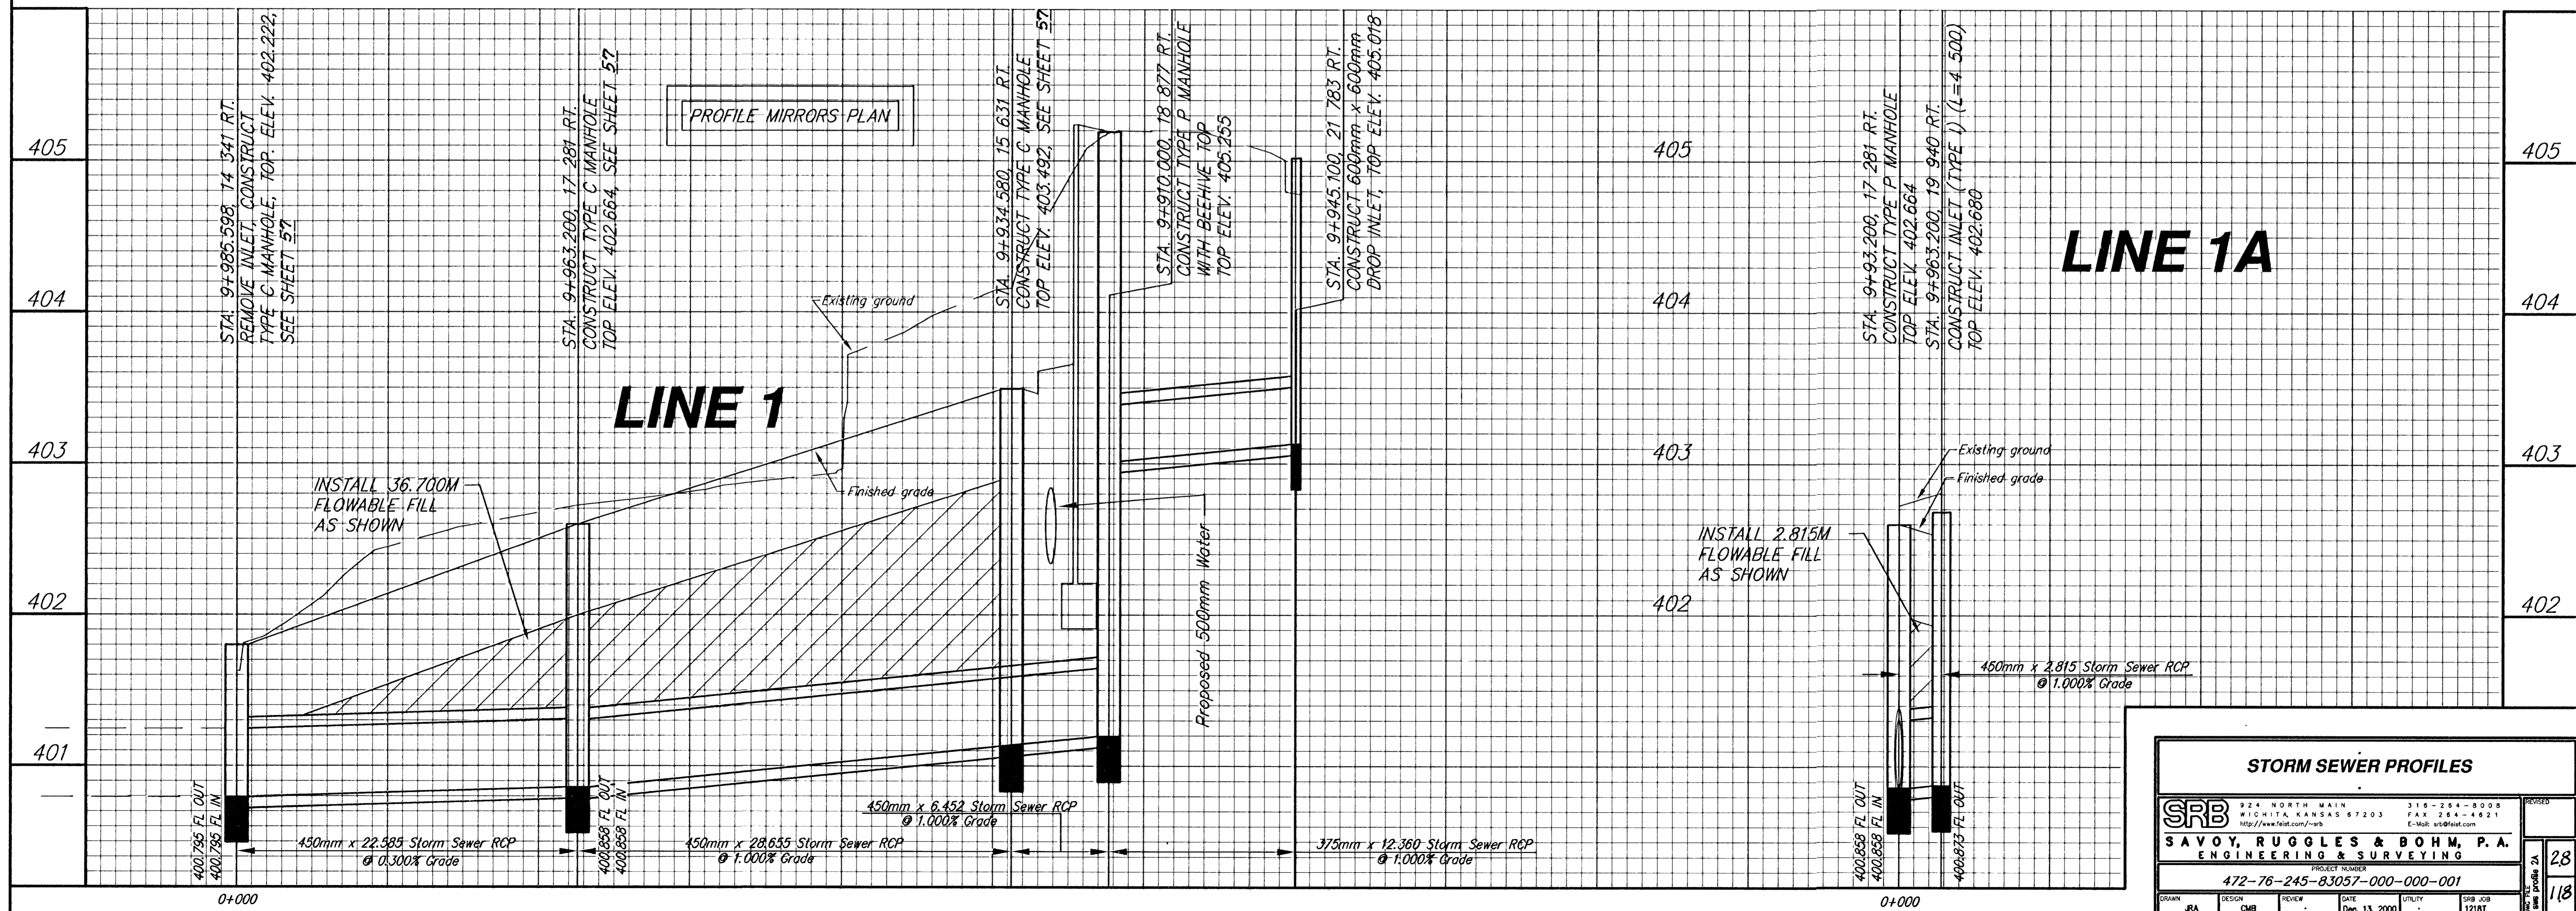
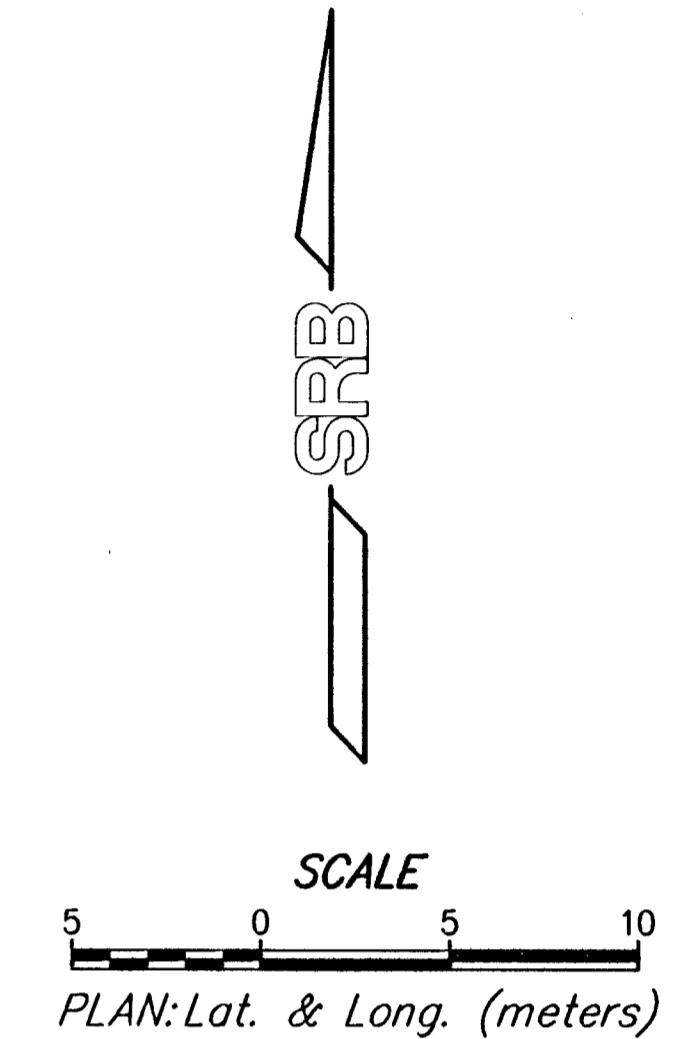


FHWA REGION NO.	STATE	PROJECT NUMBER	FISCAL YEAR	SHEET NUMBER	TOTAL SHEETS
7	KANSAS	87N-0128-01		28	118

DATE	BY	REFERENCES NOTED	REFERENCES CHECKED

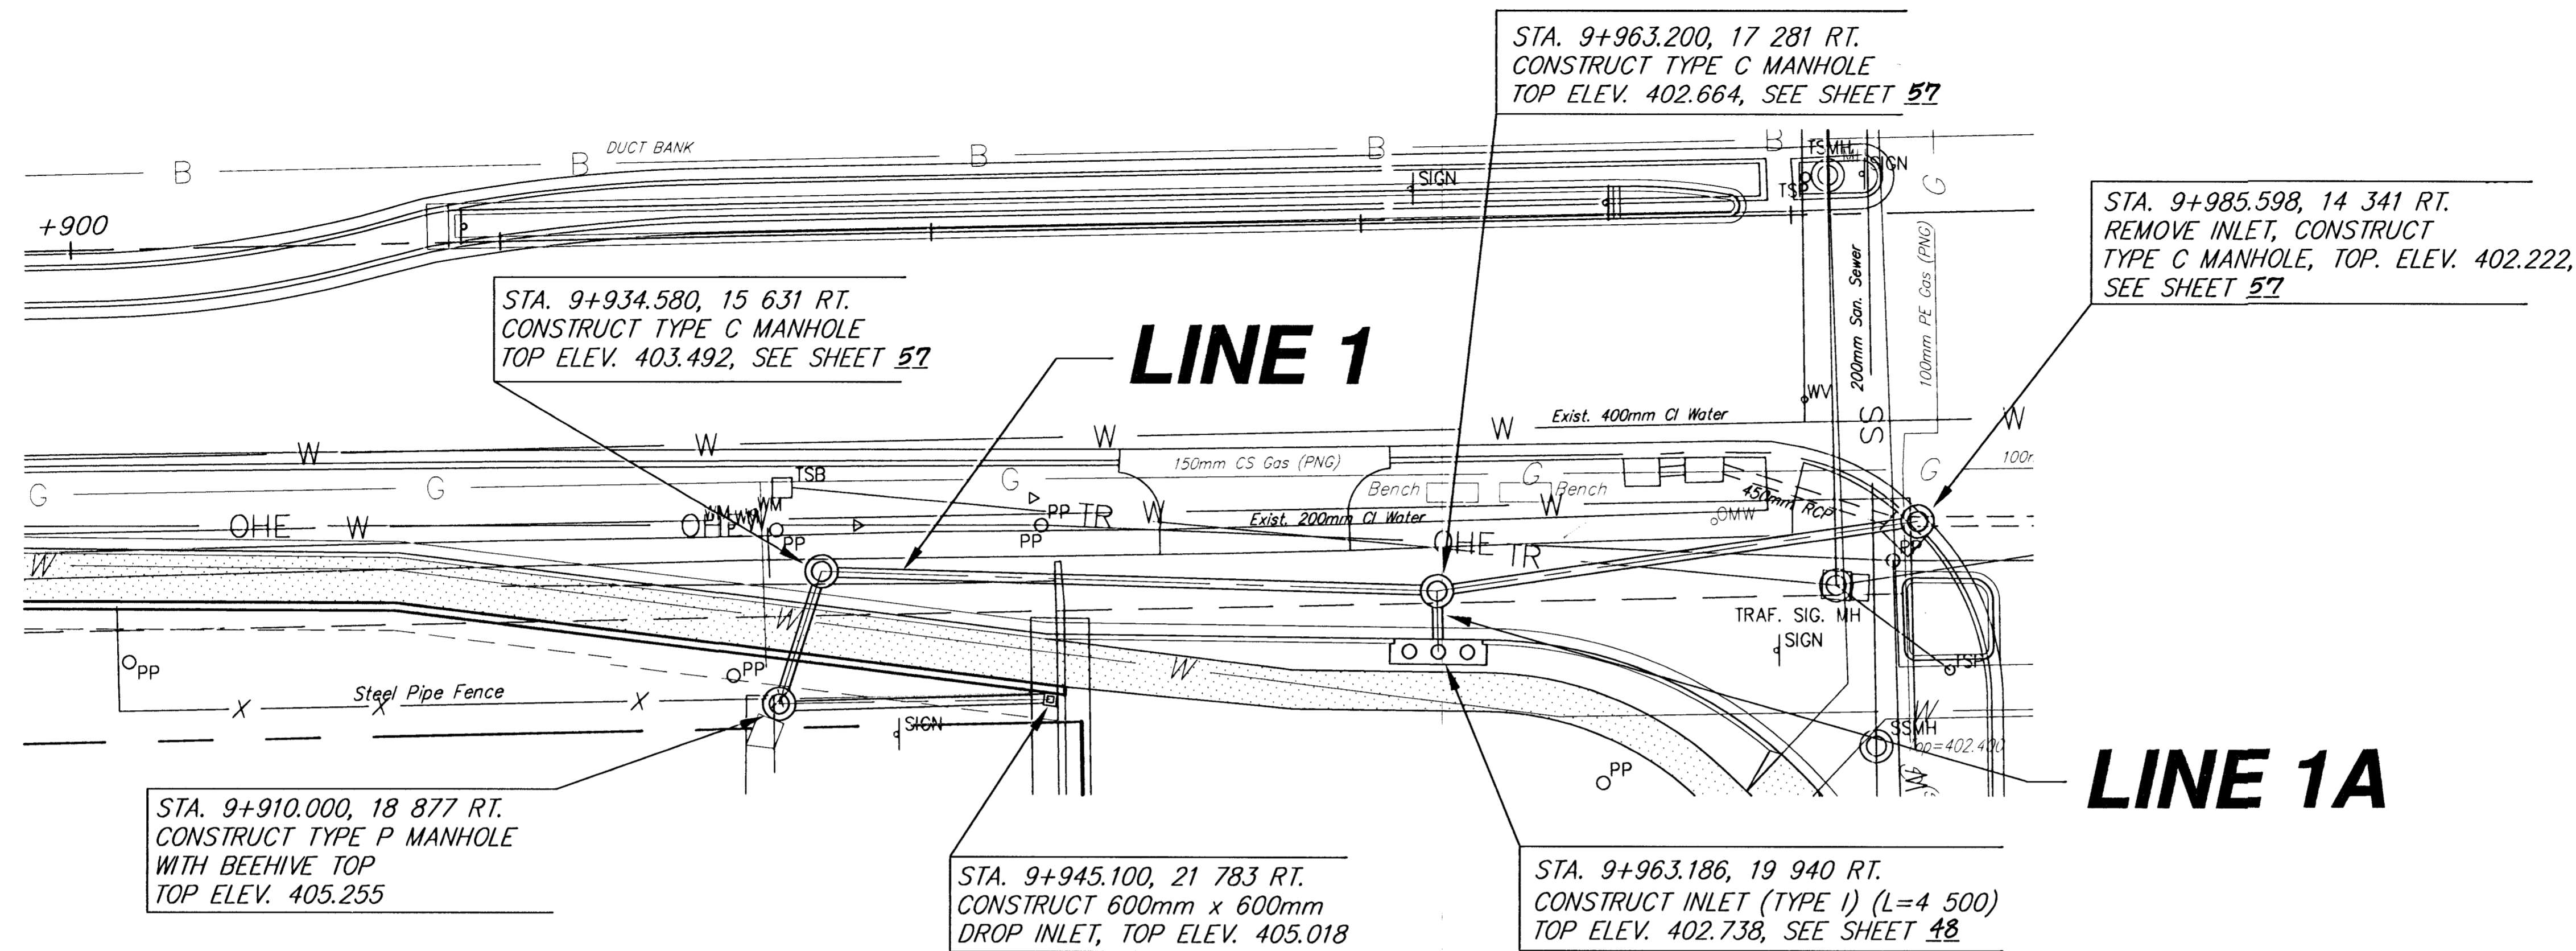

**STORM SEWER PROFILES**

		924 NORTH MAIN WICHITA, KANSAS 67203 http://www.felst.com/~srb	316-264-8008 FAX 316-264-4921 E-Mail: srb@felst.com	REVISED 28
<b>SAVOY, RUGGLES &amp; BOHM, P.A.</b> ENGINEERING & SURVEYING				
PROJECT NUMBER <b>472-76-245-83057-000-000-001</b>				
DRAWN JRA	DESIGN CMB	REVIEW .	DATE Dec. 13, 2000	UTILITY JOB 1218T