


BY	DATE
REFERENCES NOTED	
REFERENCES CHECKED	

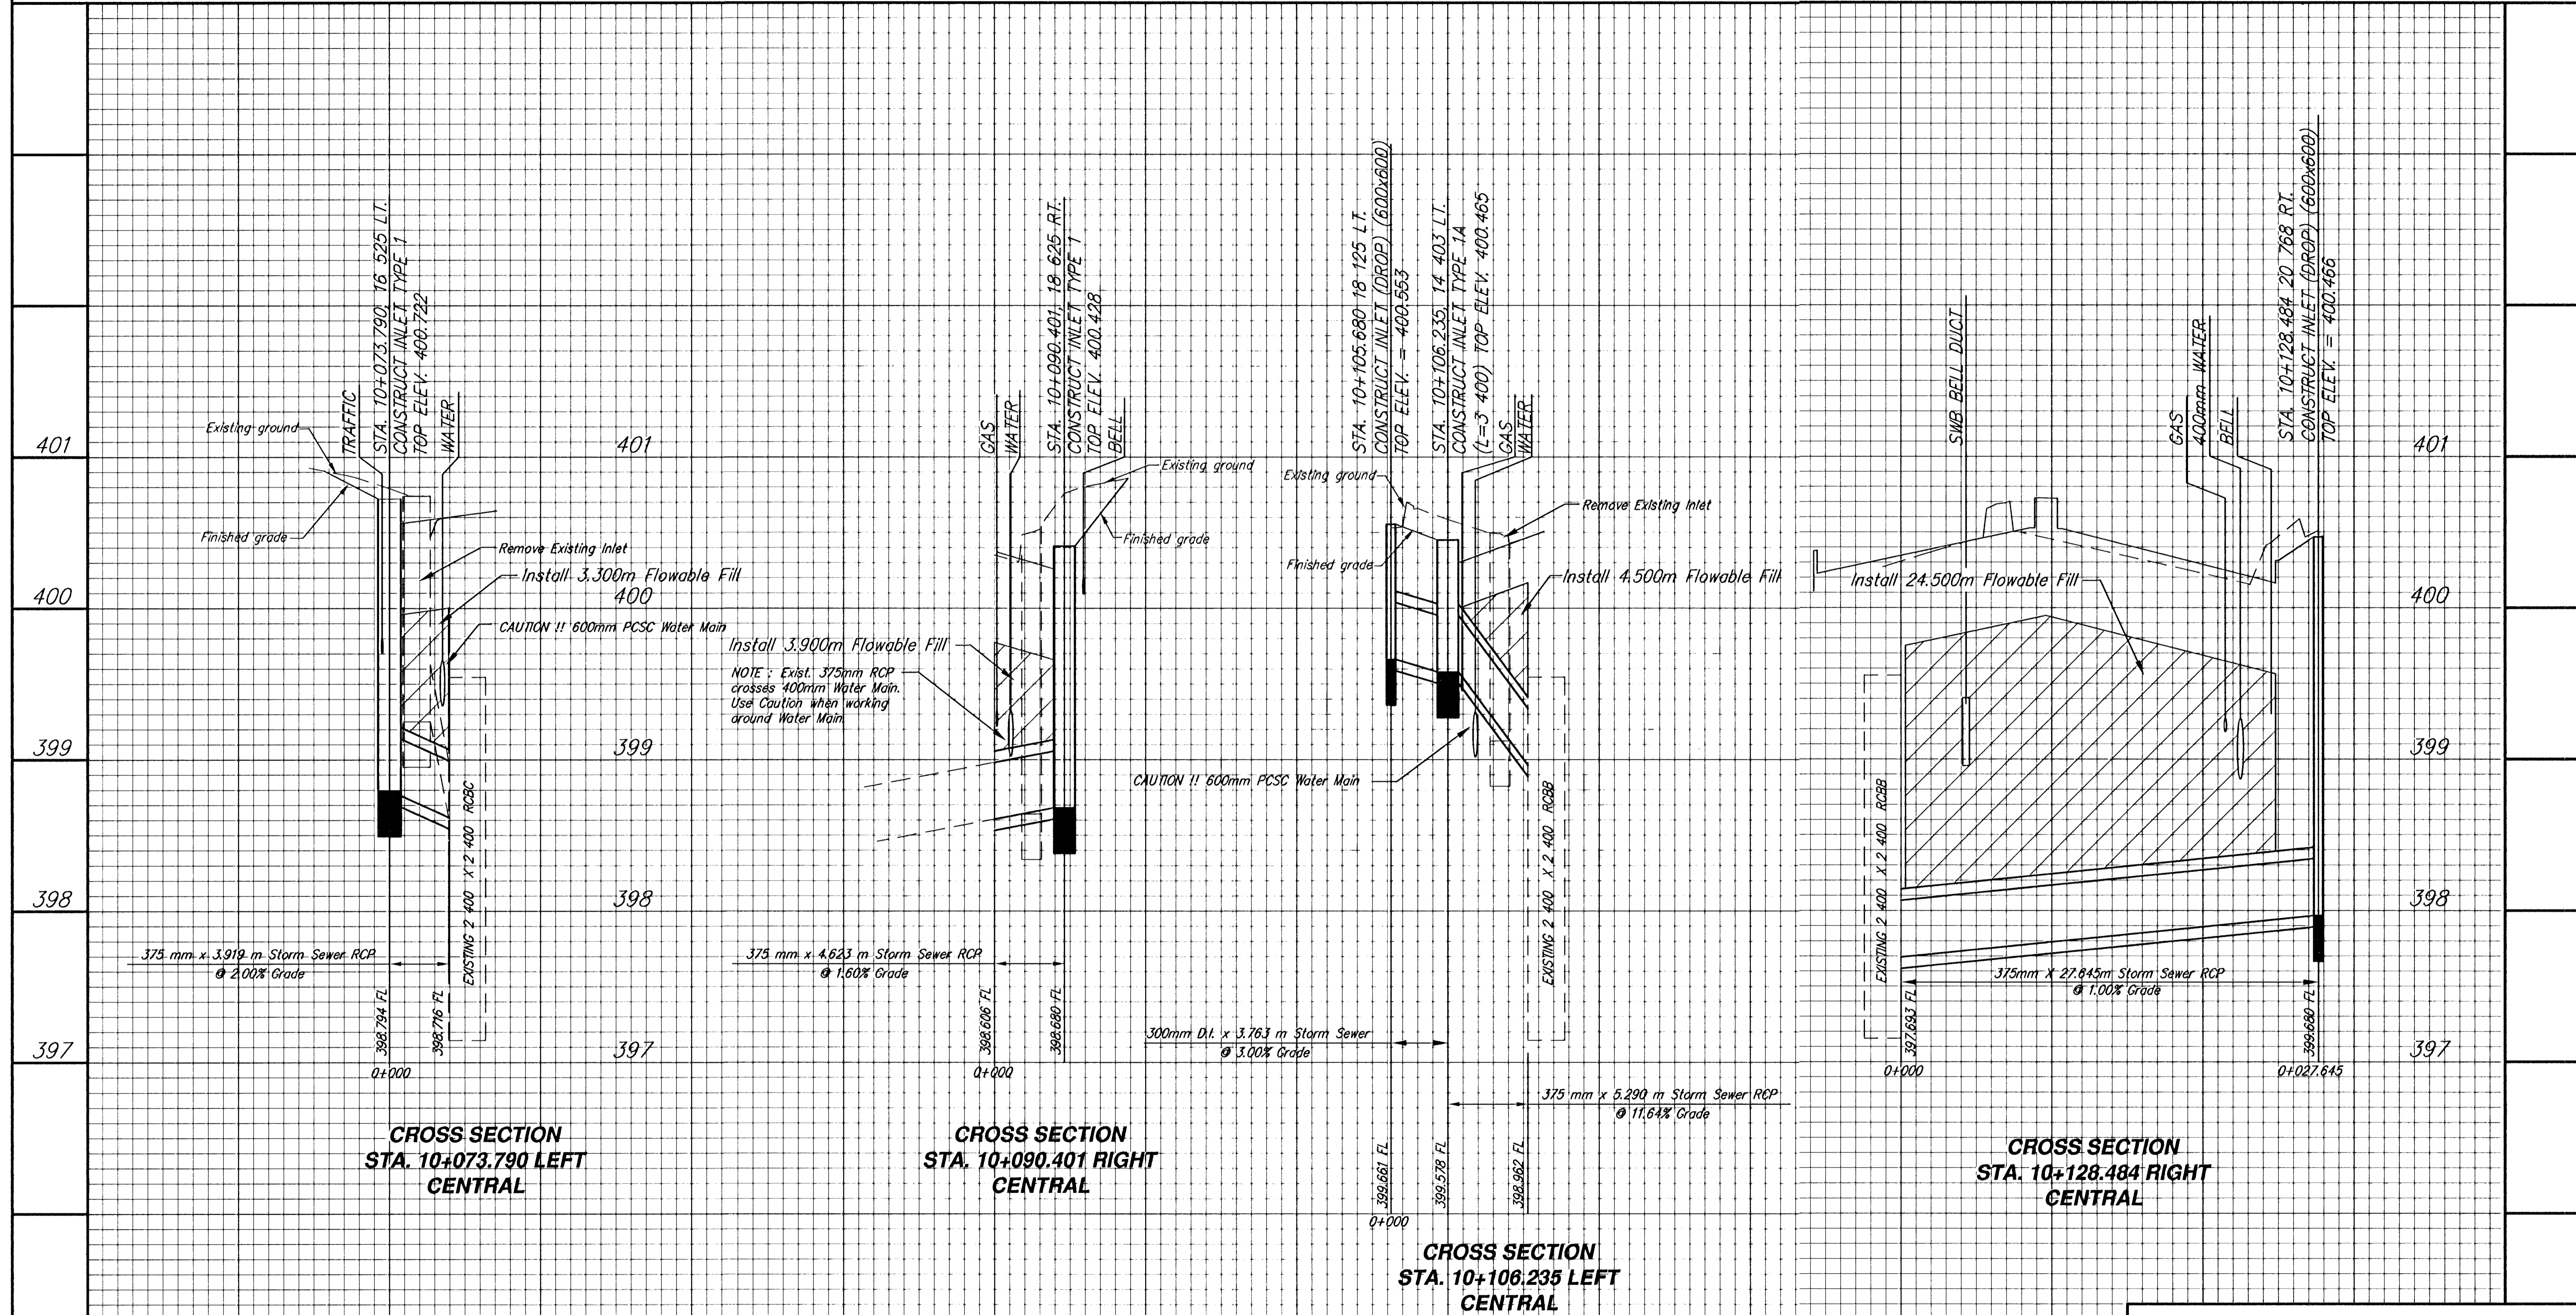

STORM SEWER PROFILES					
	924 NORTH MAIN WICHITA, KANSAS 67203 http://www.feist.com/~srb		316-264-8008 FAX 264-4621 E-Mail: srb@feist.com		REVISED
	SAVOY, RUGGLES & BOHM, P.A. ENGINEERING & SURVEYING PROJECT NUMBER 472-76-245-83057-000-000-001				
DRAWN JRA	DESIGN CMB/KWL	REVIEW DATE Dec. 13, 2000	UTILITY SRB JOB 1218T	SHEET NUMBER 29	TOTAL SHEETS 118