


BY	DATE
REFERENCES NOTED	CHECKED

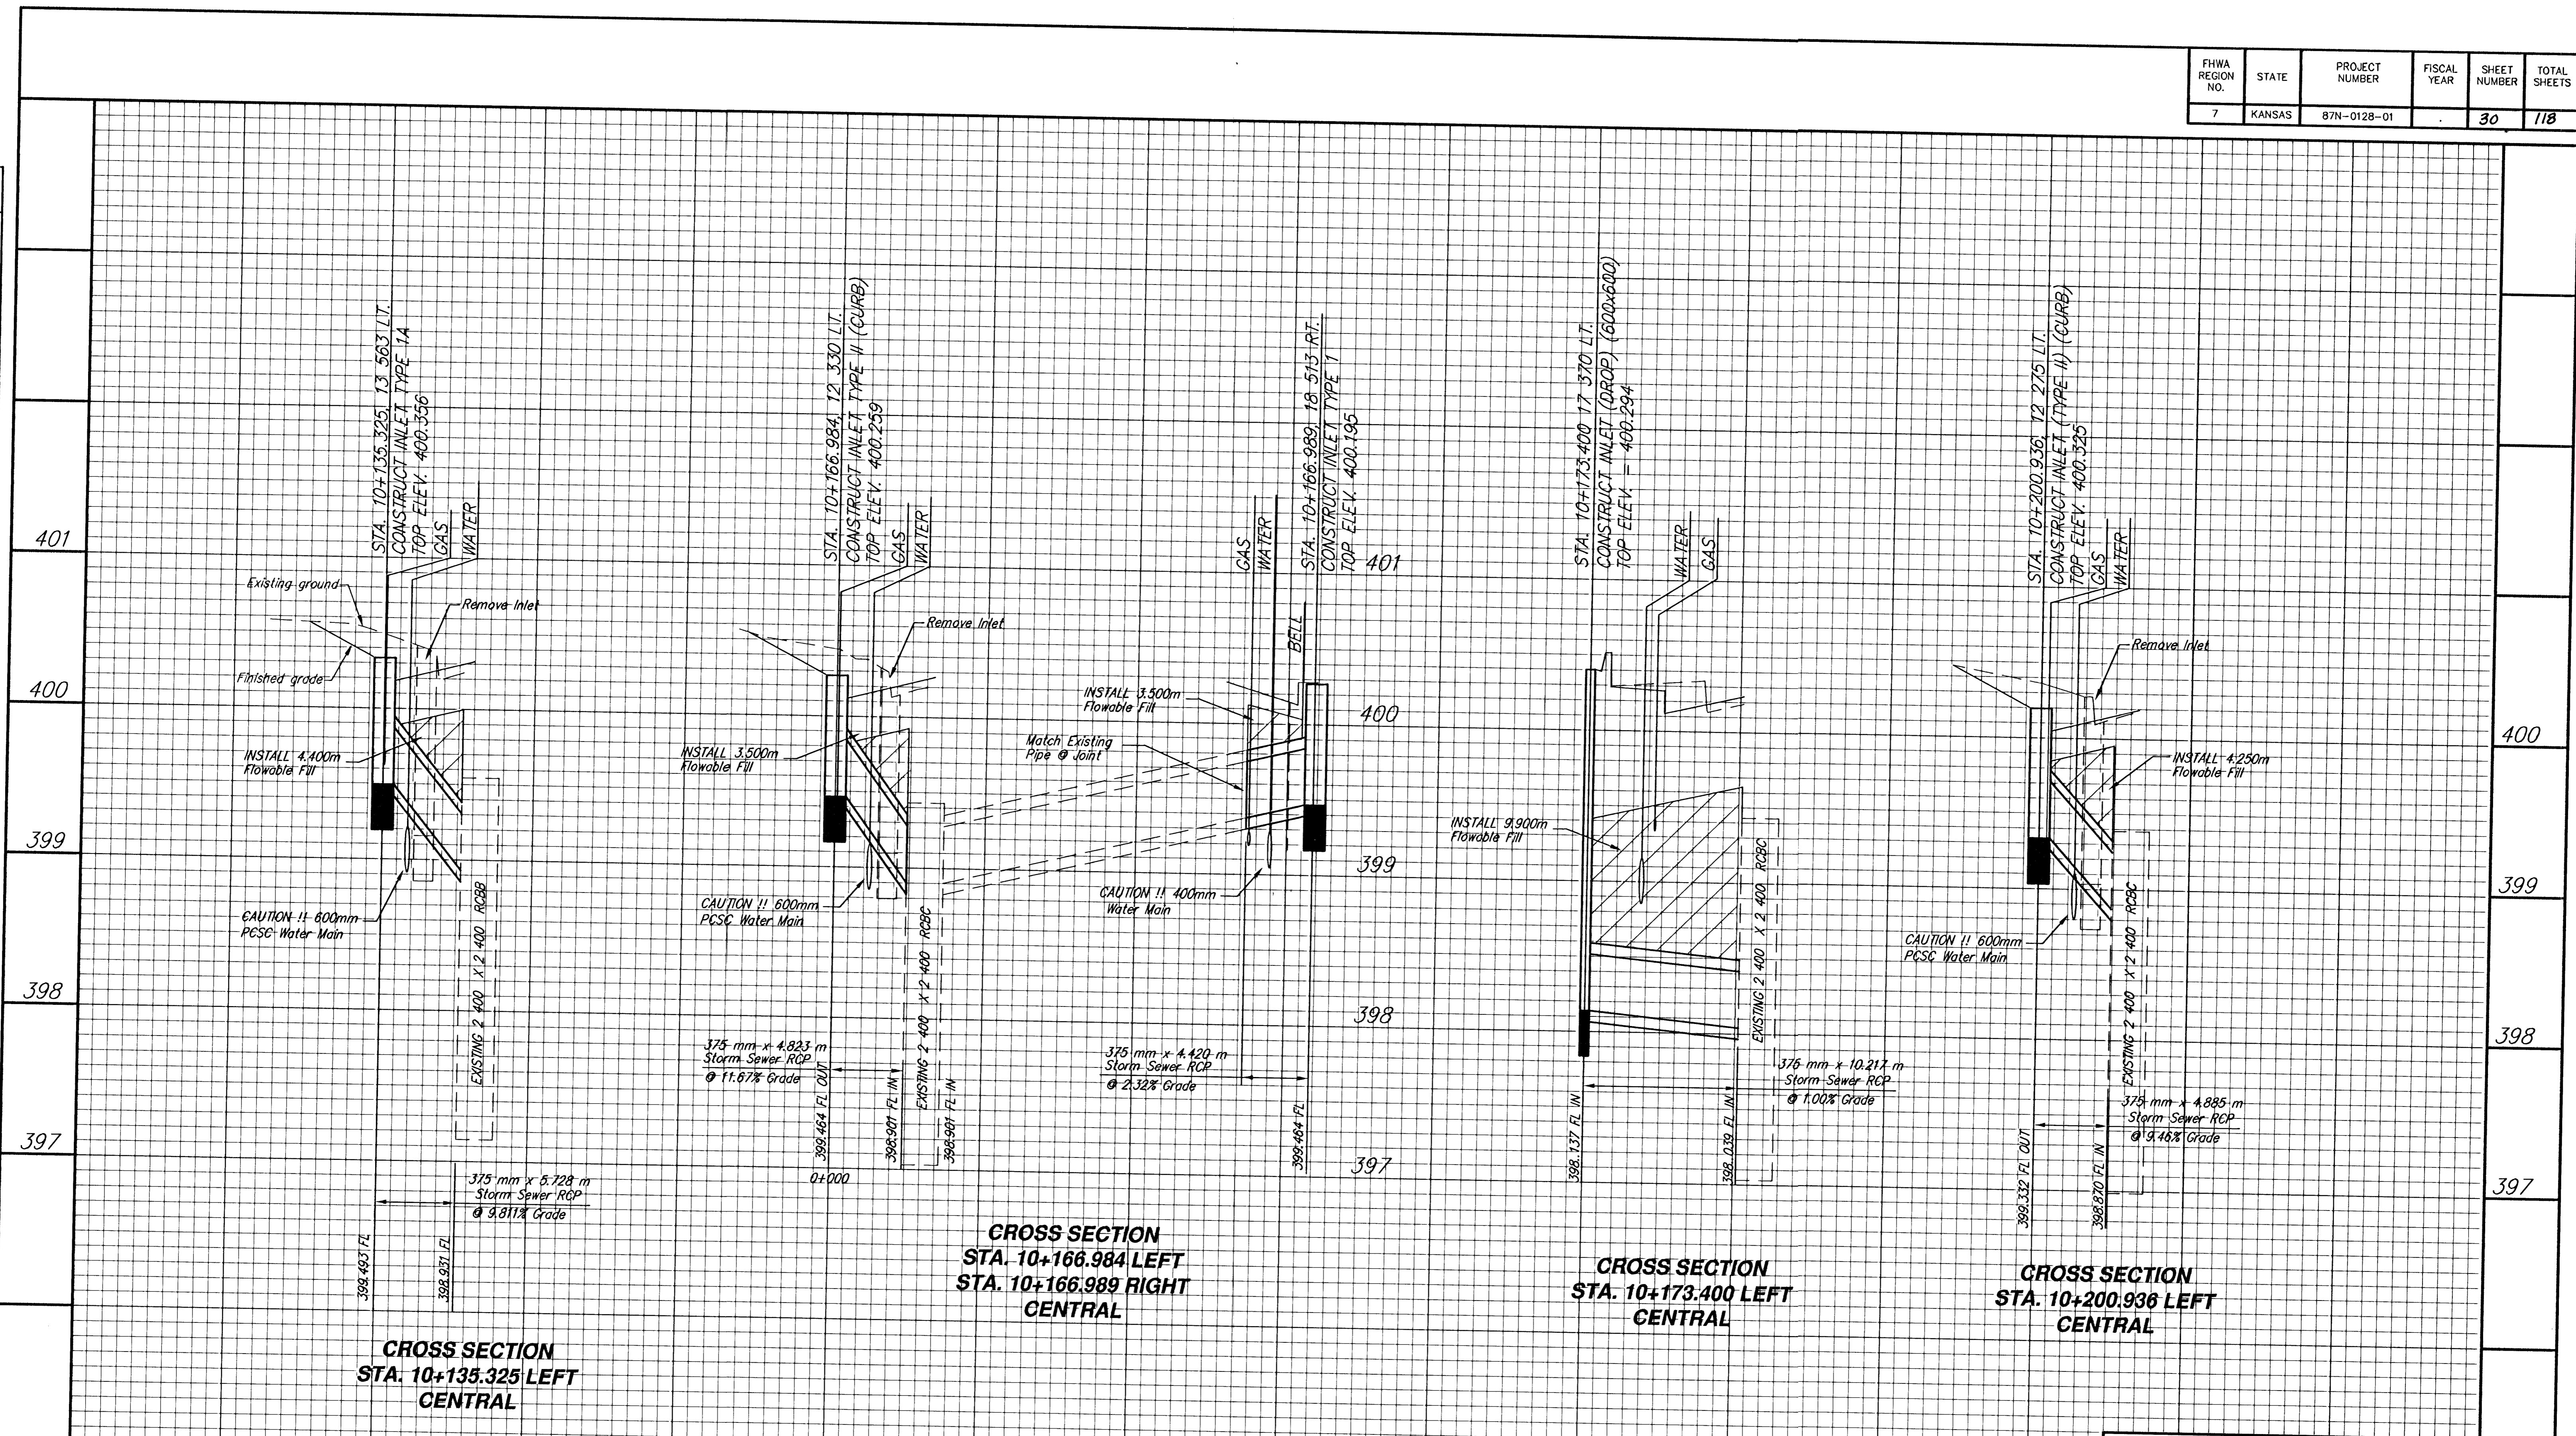

**CROSS SECTION
STA. 10+135.325 LEFT
CENTRAL**

**CROSS SECTION
STA. 10+166.984 LEFT
STA. 10+166.989 RIGHT
CENTRAL**

**CROSS SECTION
STA. 10+173.400 LEFT
CENTRAL**

**CROSS SECTION
STA. 10+200.936 LEFT
CENTRAL**

STORM SEWER PROFILES

	924 NORTH MAIN WICHITA, KANSAS 67203 http://www.fest.com/~srb	316-264-8008 FAX 264-4621 E-Mail: srb@fest.com	PROJECT NUMBER 472-76-245-83057-000-000-001
	SAVOY, RUGGLES & BOHM, P.A. ENGINEERING & SURVEYING		
DRAWN JRA	DESIGN CMB/KWL	REVIEW DATE Dec. 13, 2000	SRB JOB 1218T

SHEET NO. 30
 TOTAL SHEETS 118