


DATE	
BY	
REFERENCES NOTED	
REFERENCES CHECKED	

FWHA REGION NO.	STATE	PROJECT NUMBER	FISCAL YEAR	SHEET NUMBER	TOTAL SHEETS
7	KANSAS	87N-0128-01		32	118

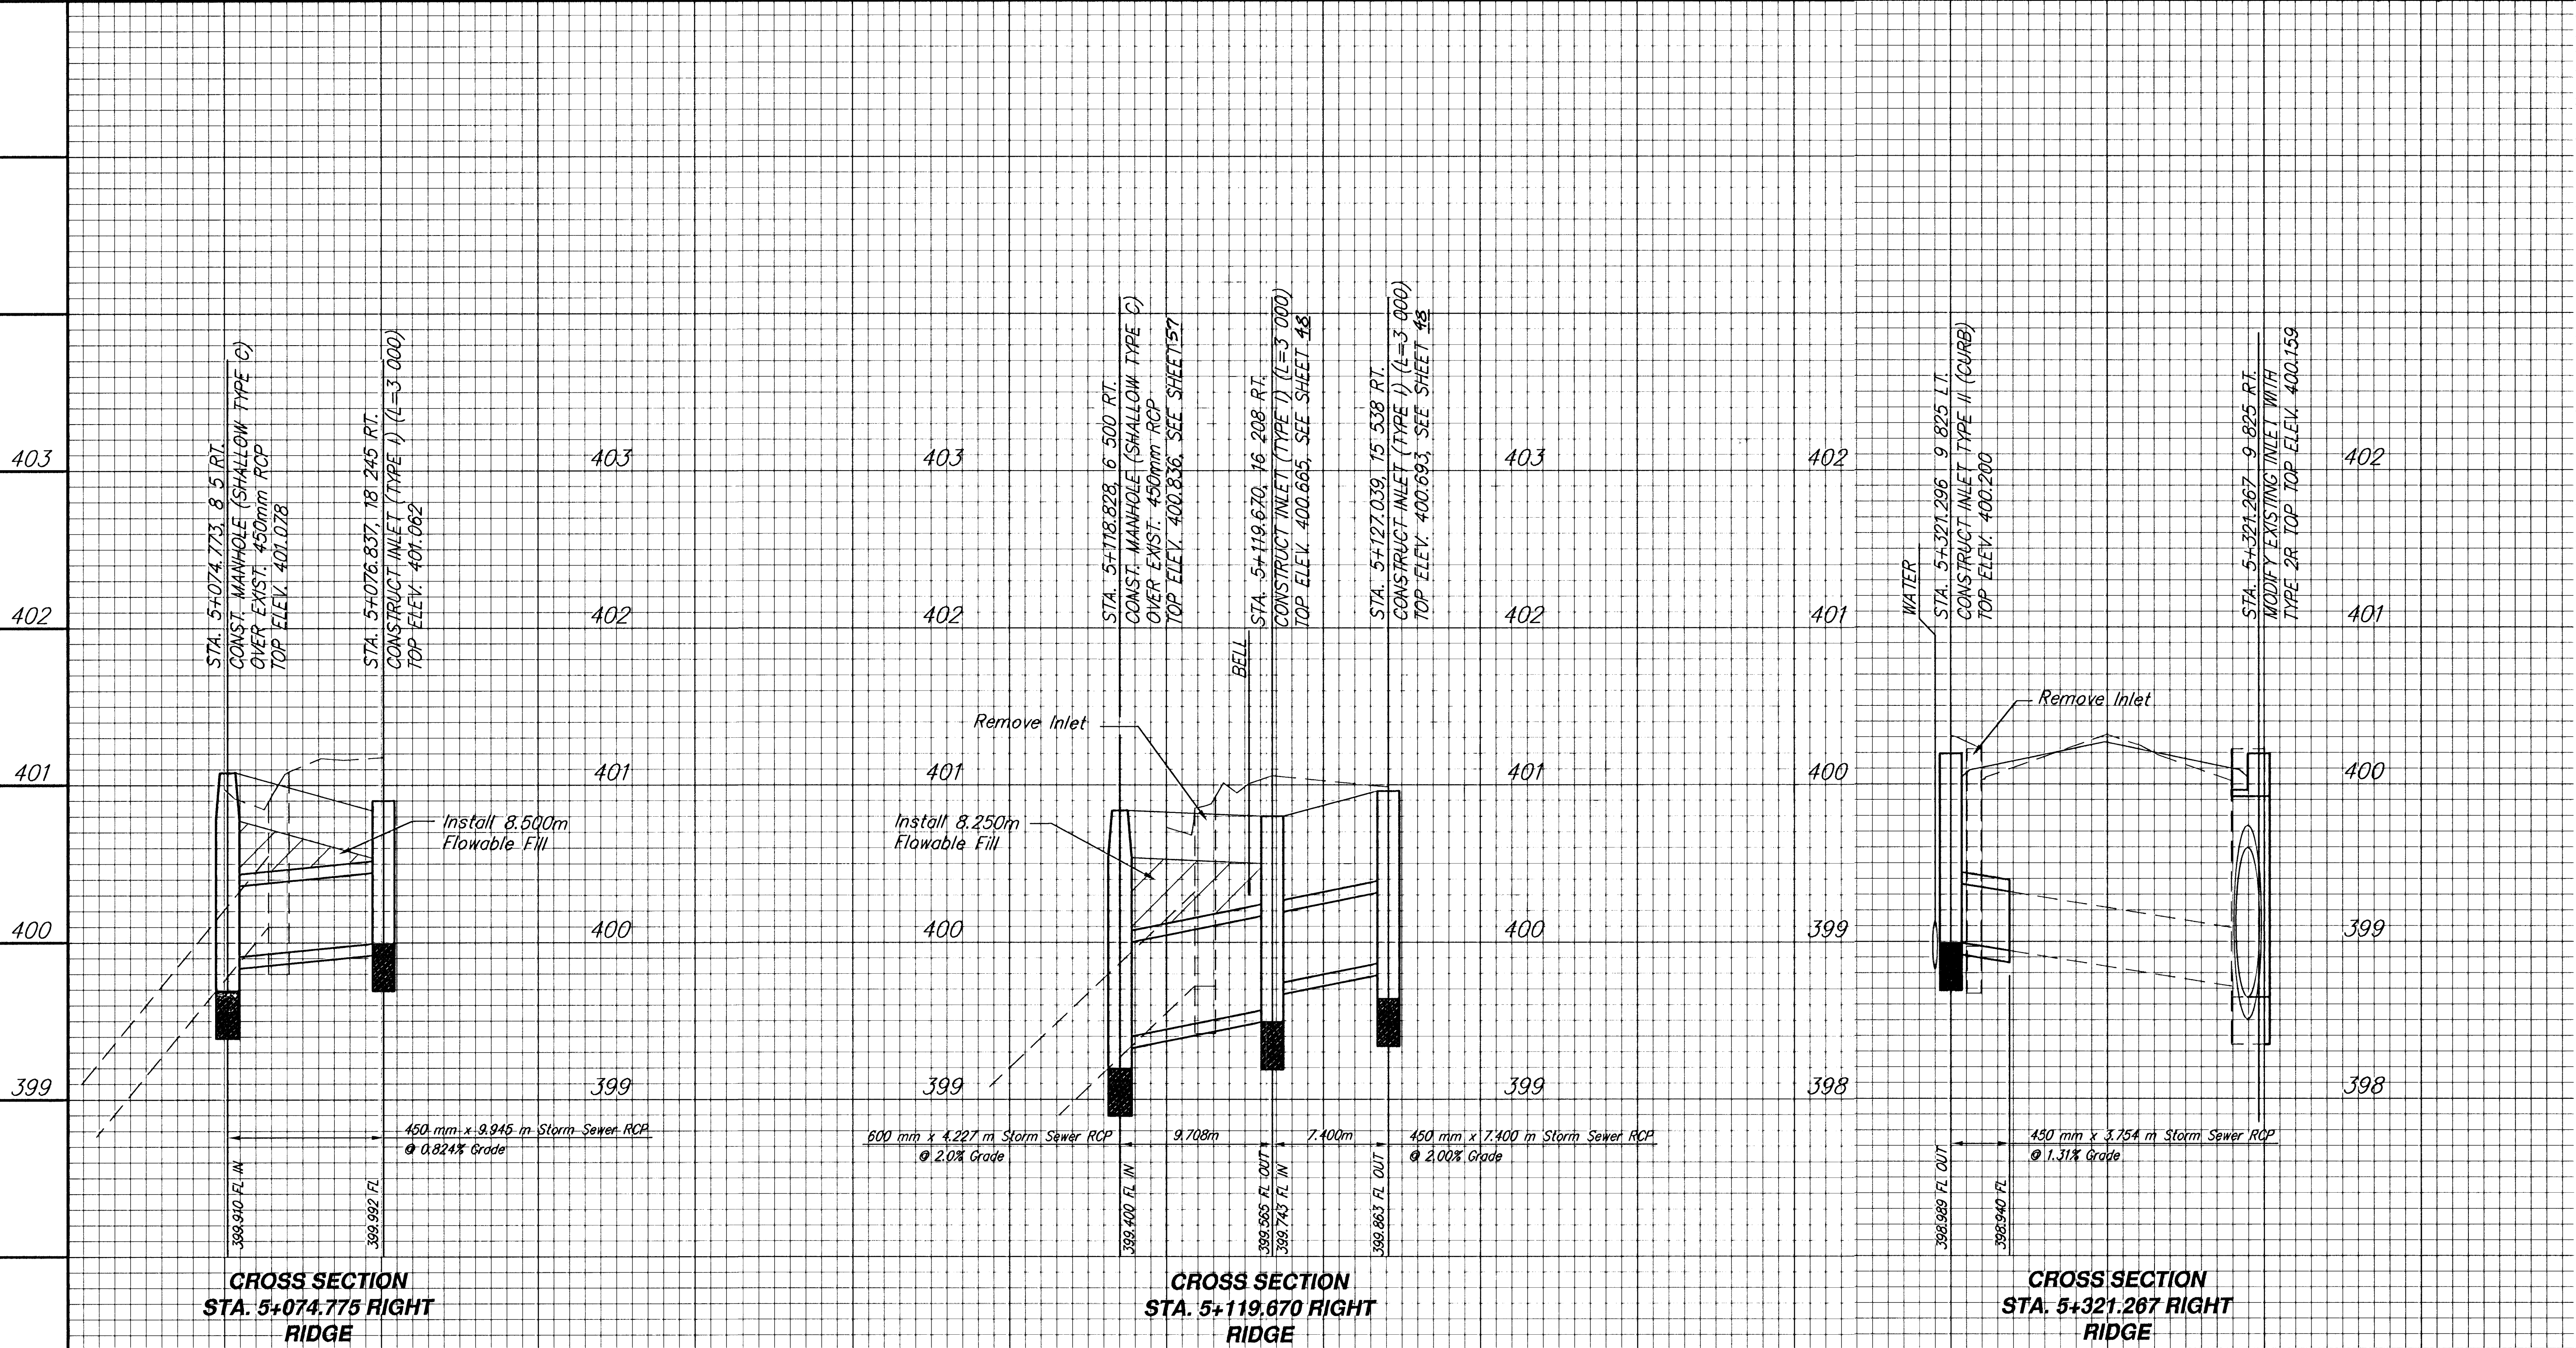

STORM SEWER PROFILES

SRB

324 NORTH MAIN
WICHITA, KANSAS 67203
http://www.feist.com/~srb

316-264-8008
FAX 264-4621
E-Mail: sr@feist.com

SAVOY, RUGGLES & BOHM, P.A.
ENGINEERING & SURVEYING

PROJECT NUMBER
472-76-245-83057-000-000-001

DRAWN
JRA

DESIGN
CMB/KWL

REVIEW
Dec 13, 2000

DATE
Dec 13, 2000

UTILITY
SRB JSB

1218T

REVISED

32

118