
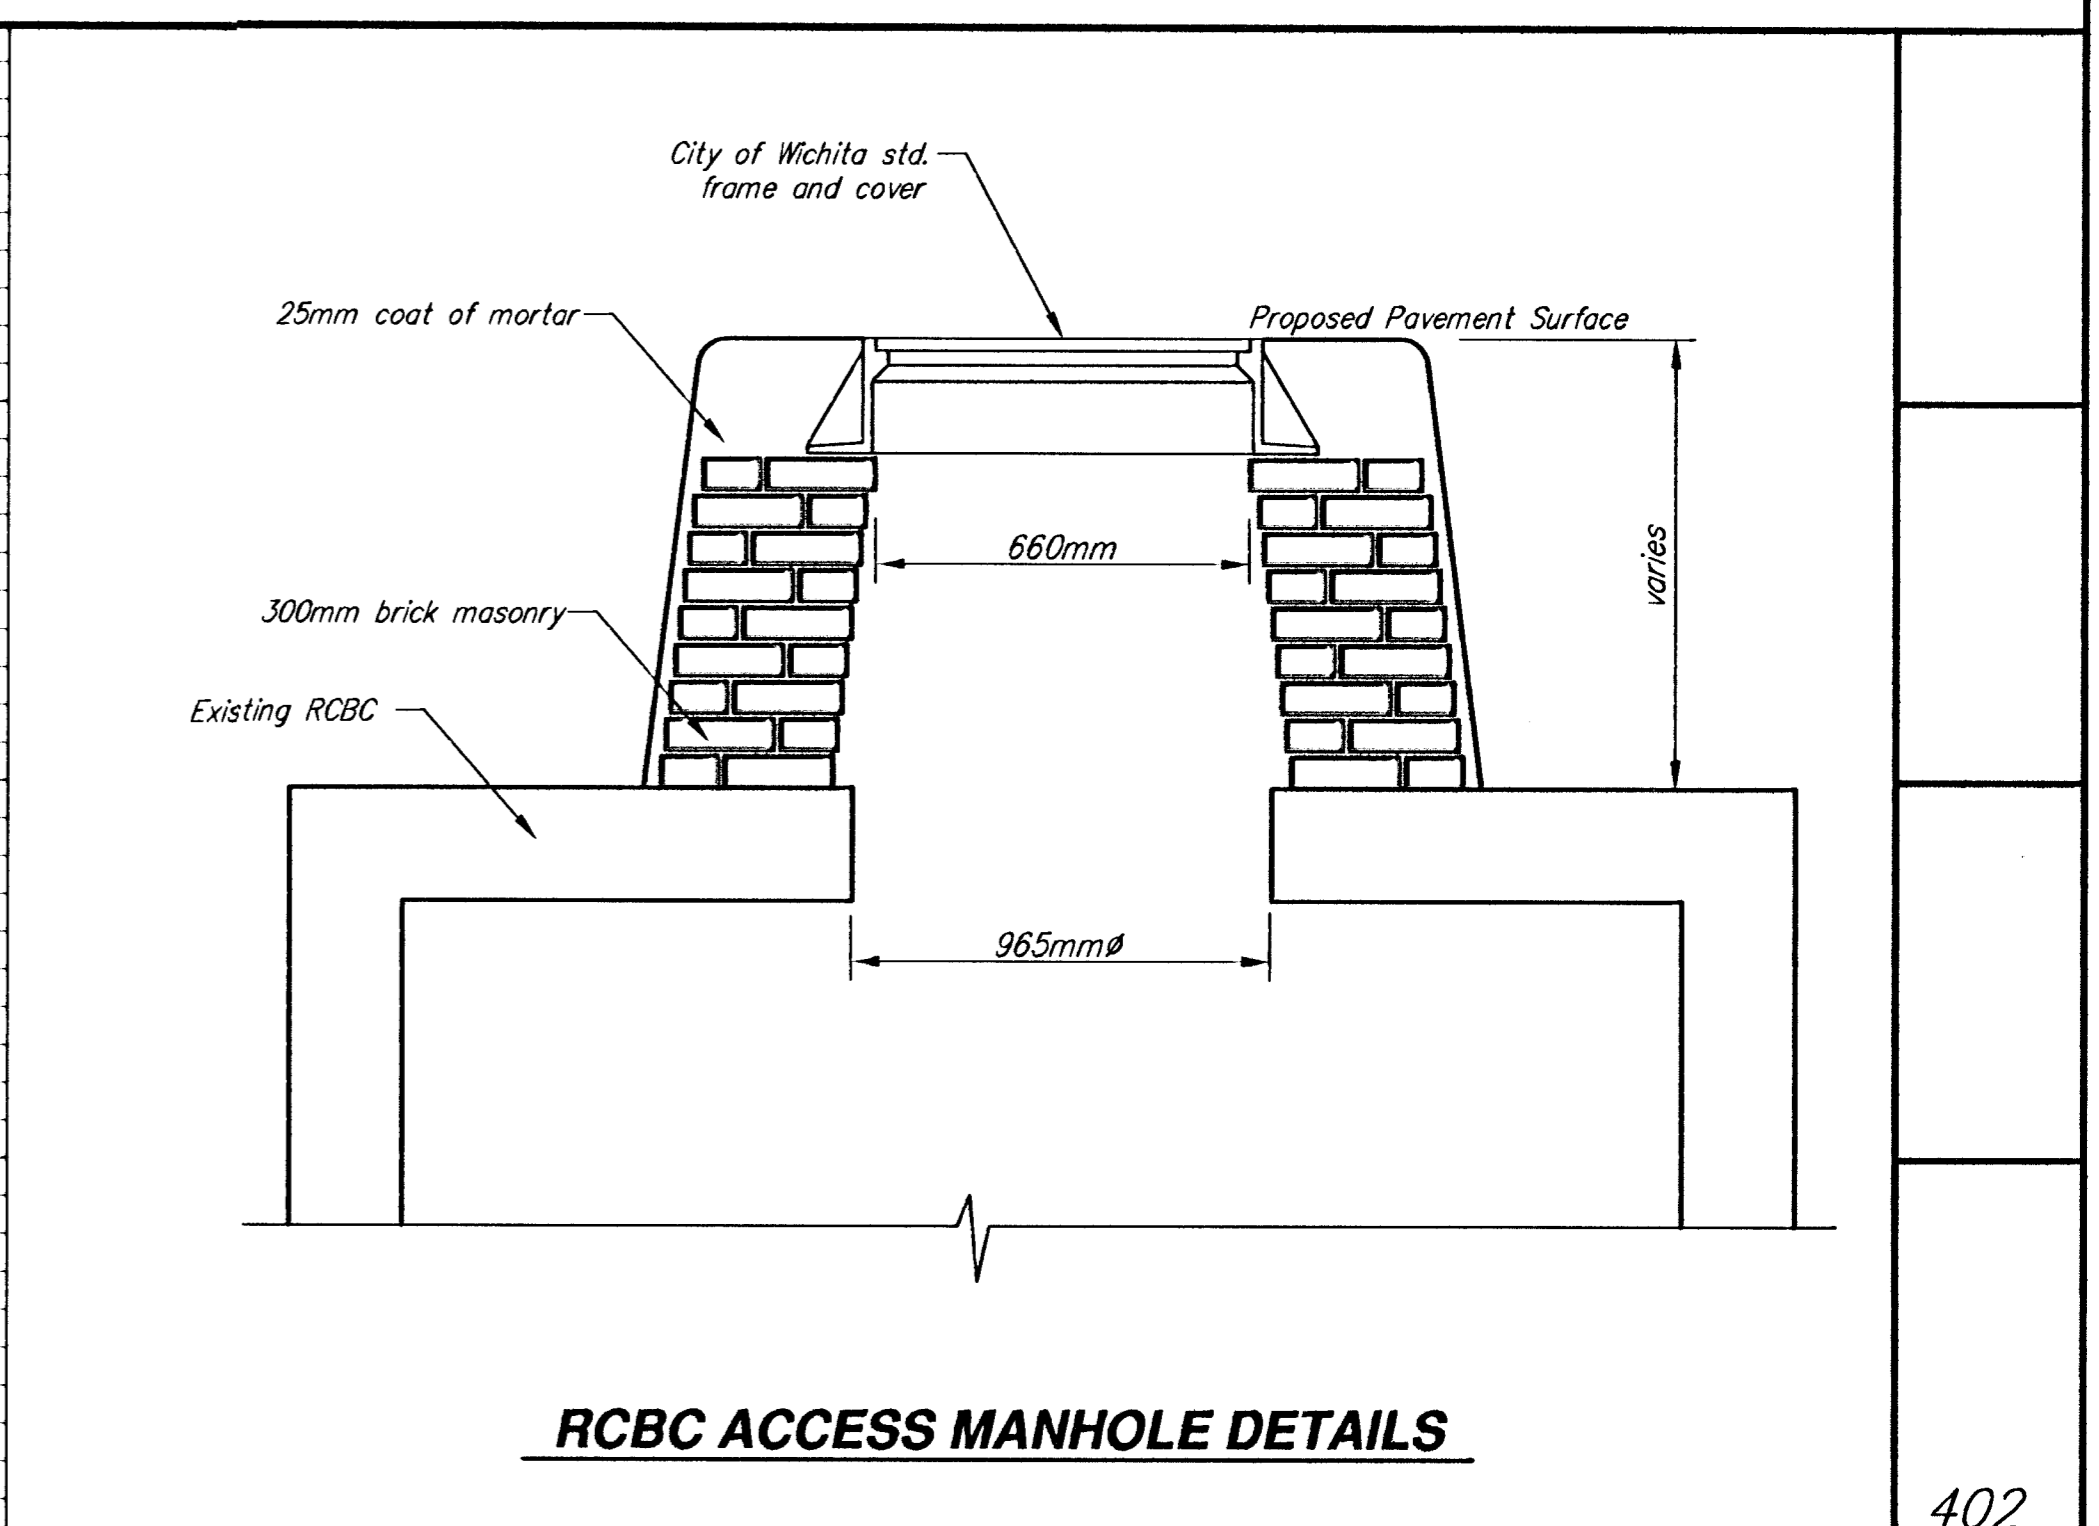


FHWA REGION NO.	STATE	PROJECT NUMBER	FISCAL YEAR	SHEET NUMBER	TOTAL SHEETS
7	KANSAS	87N-0128-01		33	118

DATE	
BY	
REFERENCES NOTED	
REFERENCES CHECKED	

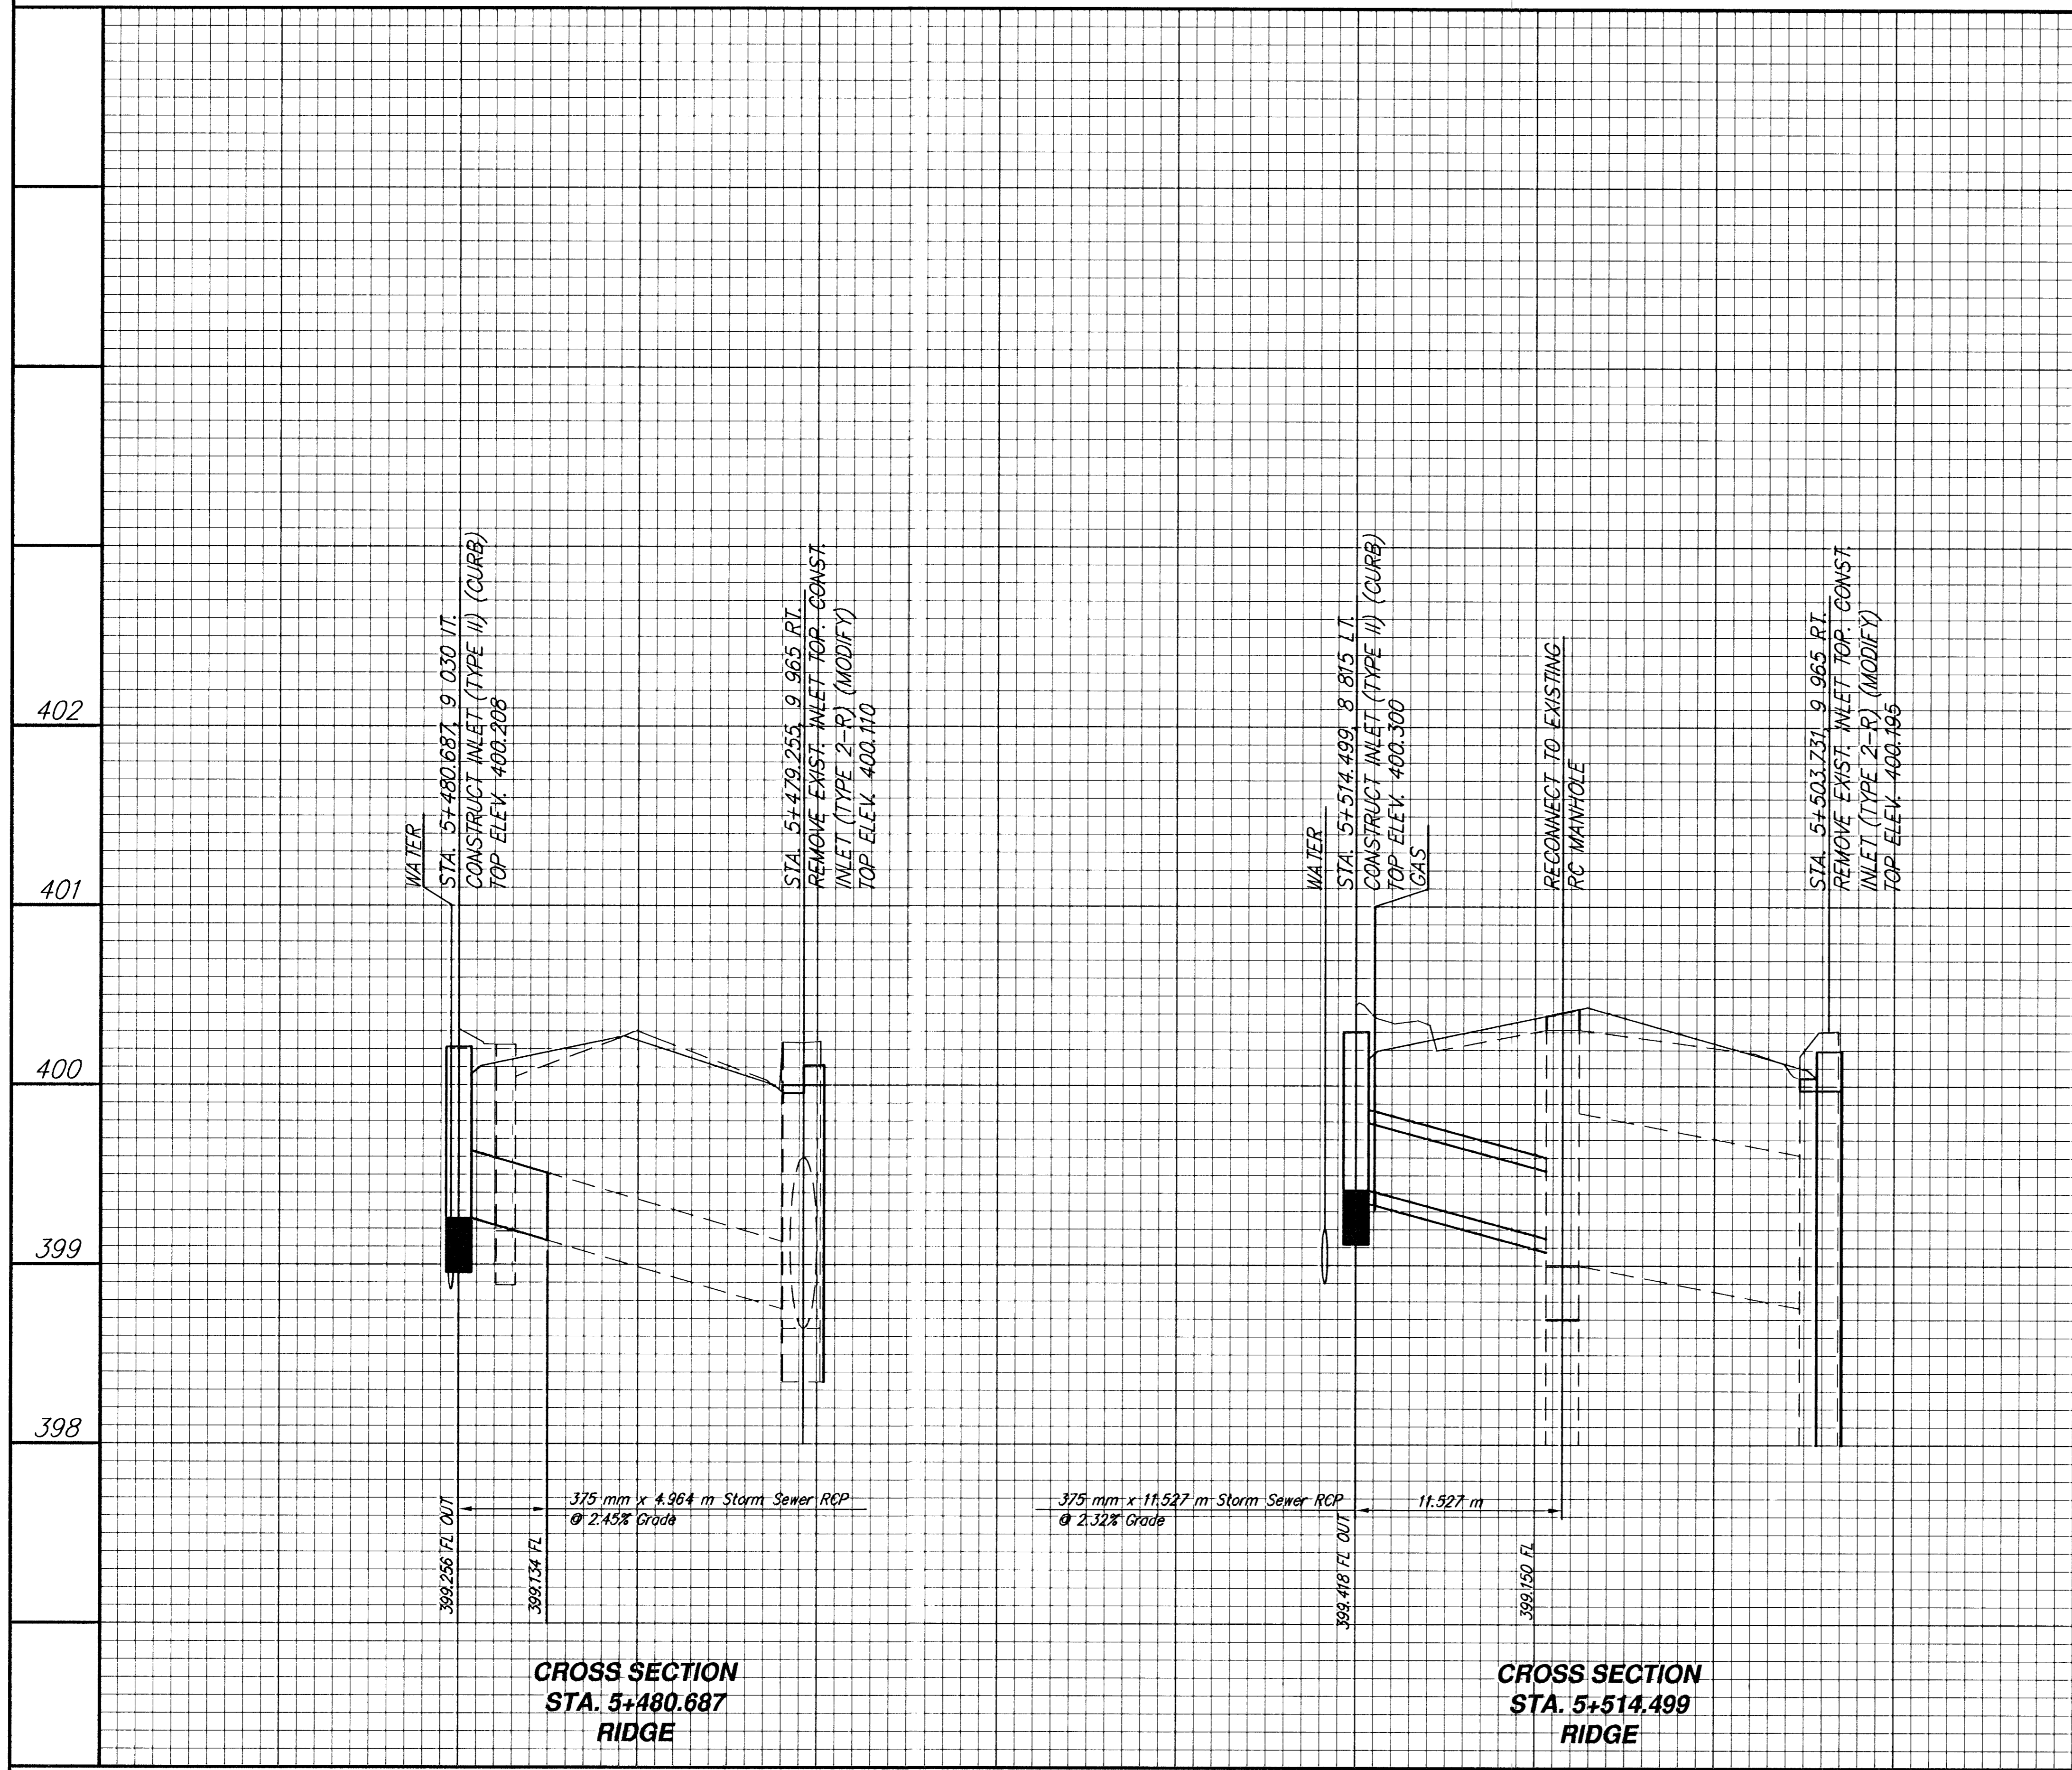

RCBC ACCESS MANHOLE DETAILS

**CROSS SECTION
STA. 5+480.687
RIDGE**

**CROSS SECTION
STA. 5+514.499
RIDGE**

STORM SEWER PROFILES

	924 NORTH MAIN WICHITA, KANSAS 67203 http://www.fstl.com/corp	316-264-8008 FAX 264-4621 E-Mail: cs@fstl.com	REVISION 33
	SAVOY, RUGGLES & BOHM, P.A. ENGINEERING & SURVEYING		SHEET NUMBER 118
PROJECT NUMBER 472-76-245-83057-000-000-001			
DRAWN JRA	DESIGN CMB/KWL	REVIEW DATE Dec. 13, 2000	UTILITY SRB JOB 1218T