



FHWA REGION NO.	STATE	PROJECT NUMBER	FISCAL YEAR	SHEET NUMBER	TOTAL SHEETS
7	KANSAS	87N-0128-01		37	118

DATE	
BY	
REFERENCES NOTED	
REFERENCES CHECKED	

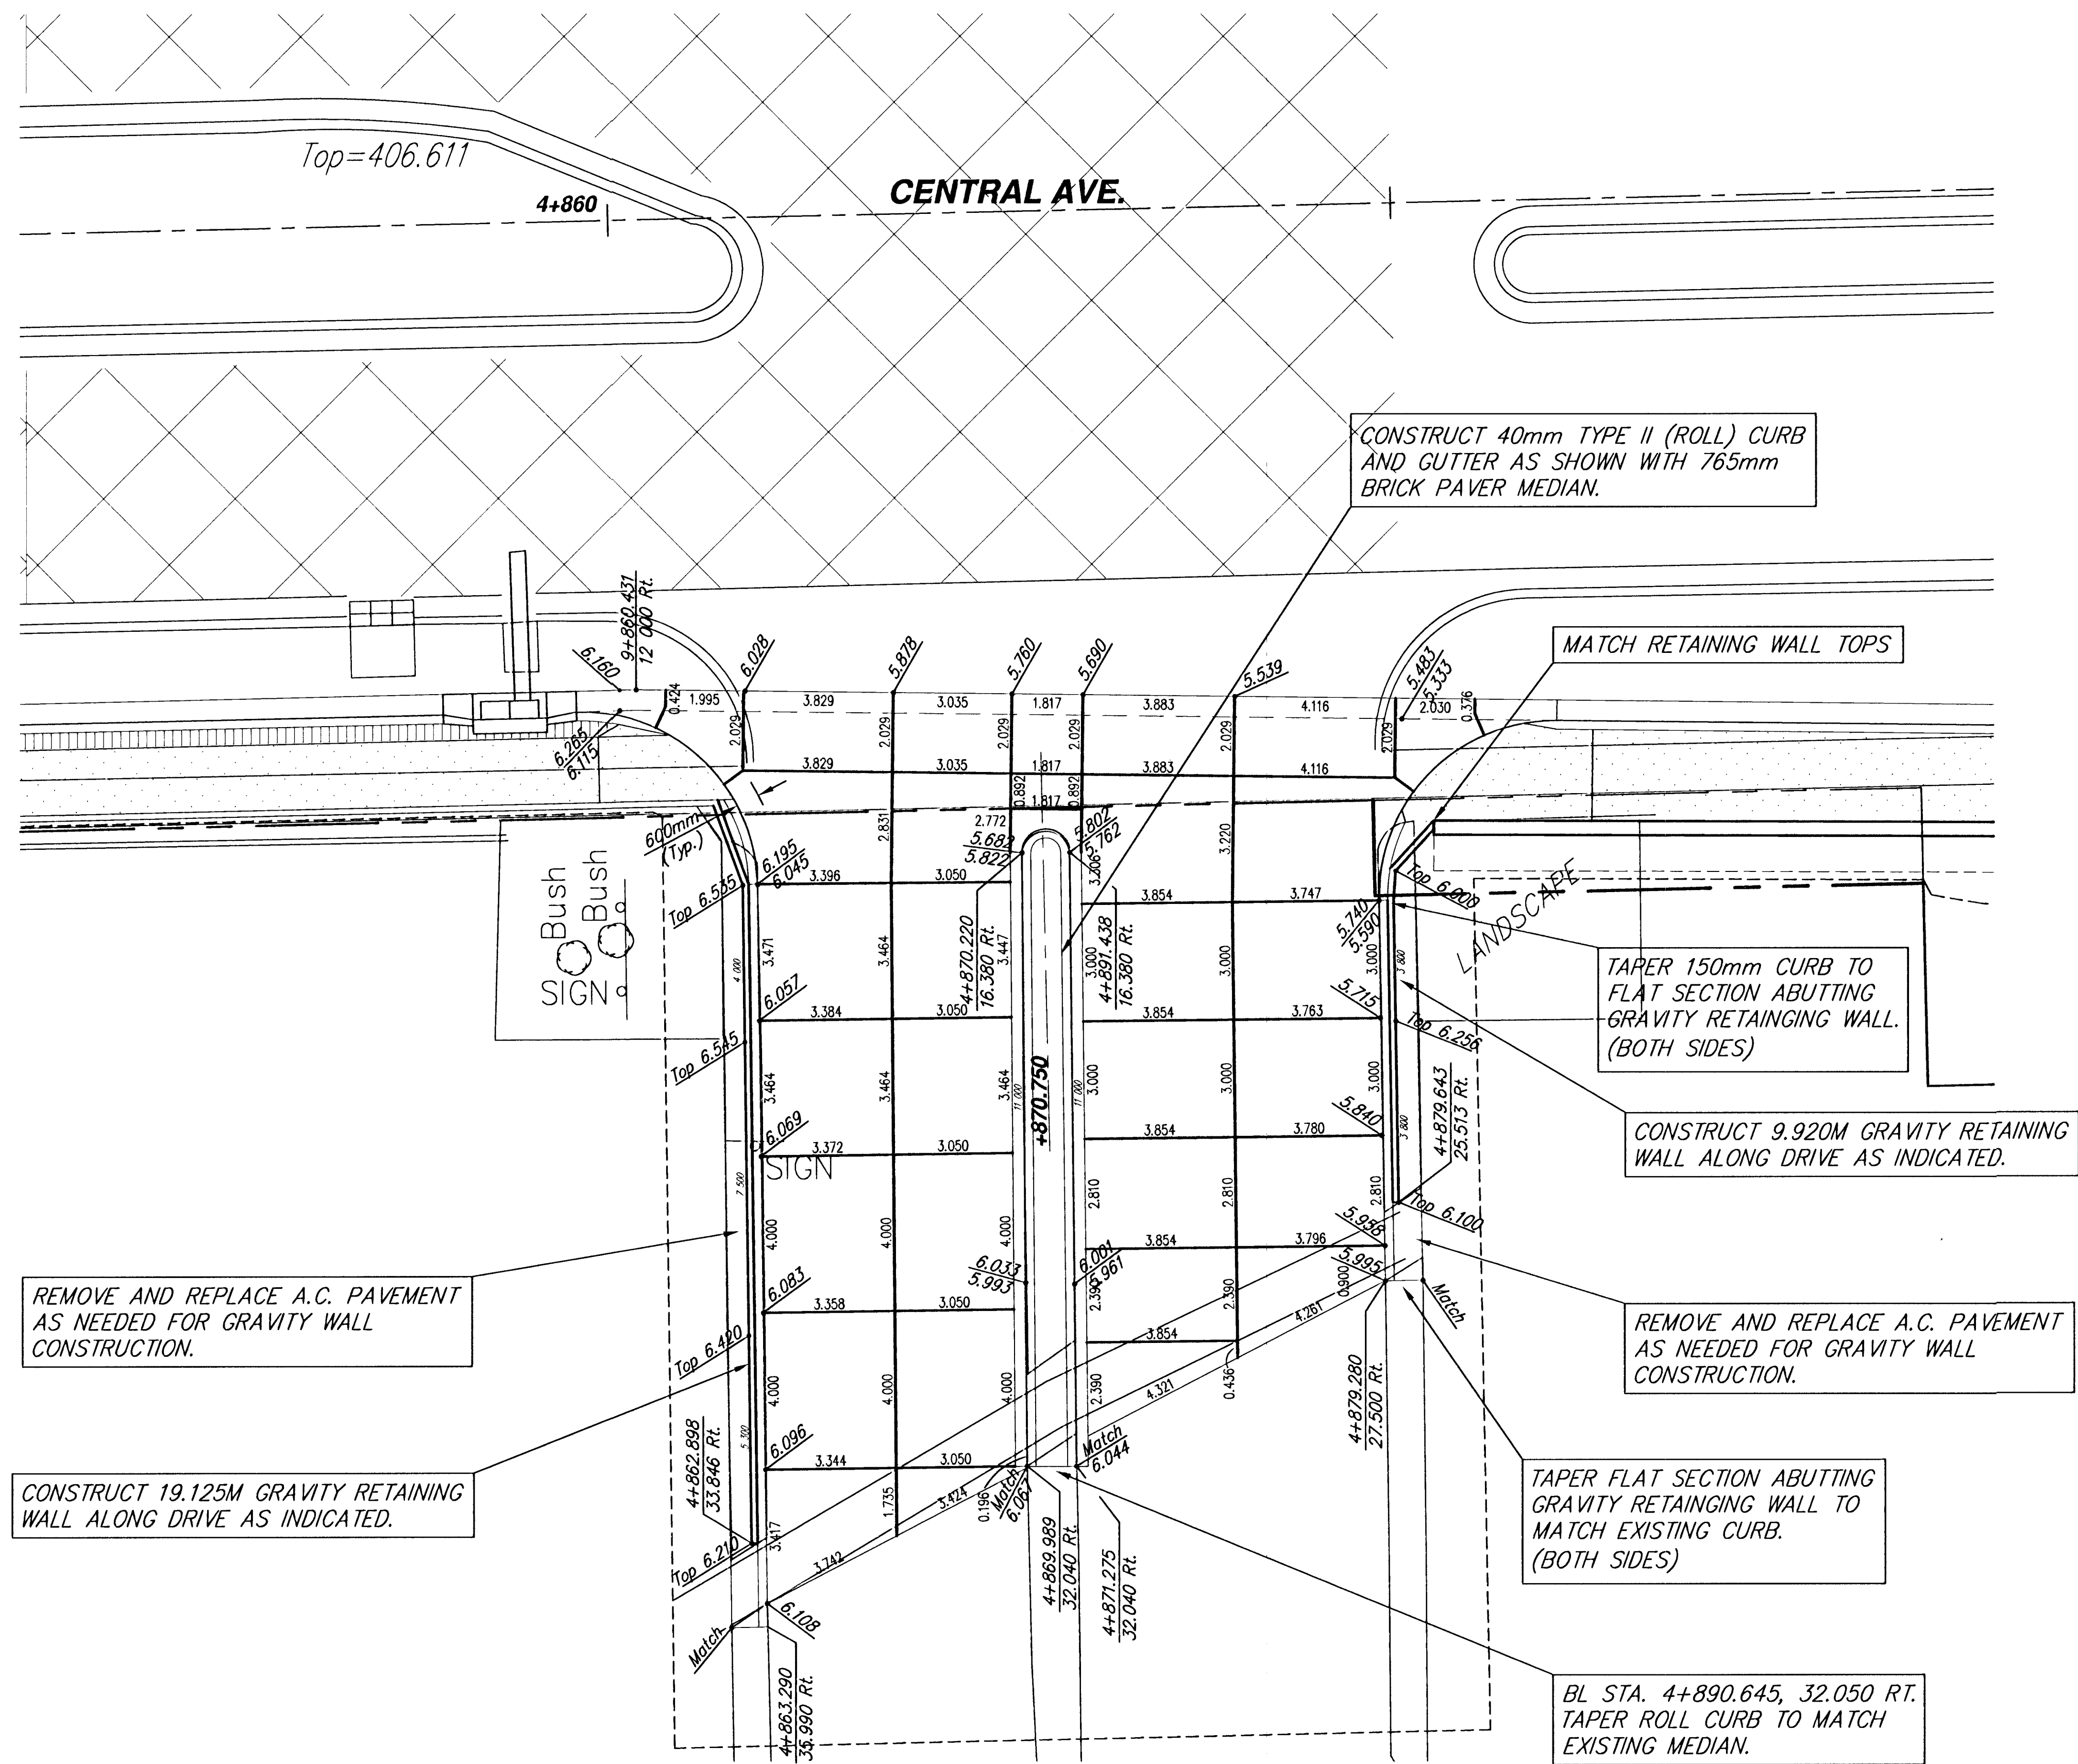

H	W
300	300
450	300
600	300
750	300
900	450

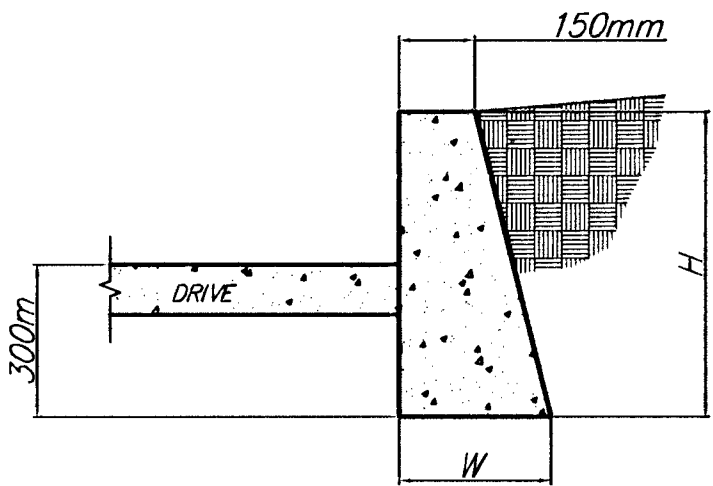

GRAVITY WALL DETAIL
(CONCRETE)



SCALE

5 0 5 10

PLAN: Lat. & Long. (meters)

CENTRAL AVE.
CROWN HEIGHTS ENTRANCE



924 NORTH MAIN
WICHITA, KANSAS 67203
http://www.feist.com/~srb

316-254-8008
FAX 264-4621
E-Mail: srbs@feist.com

SAVOY, RUGGLES & BOHM, P.A.
ENGINEERING & SURVEYING

PROJECT NUMBER
472-76-245-83057-000-000-001

DRAWN JRA	DESIGN CMB/KWL	REVIEW	DATE Dec. 13, 2000	UTILITY	SRB JOB 1218T
--------------	-------------------	--------	-----------------------	---------	------------------

REVISION
37

118