
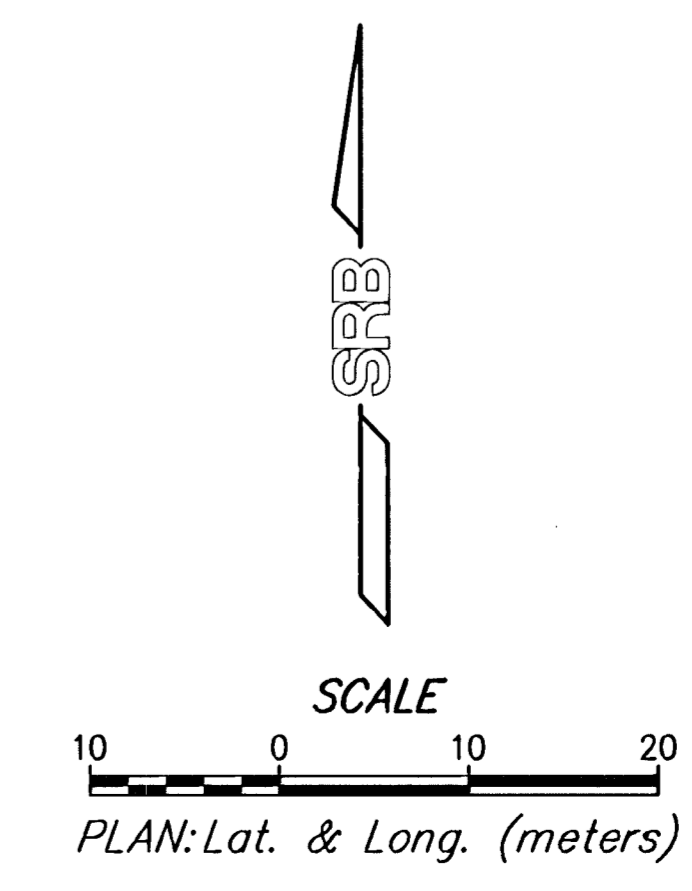


FHWA REGION NO.	STATE	PROJECT NUMBER	FISCAL YEAR	SHEET NUMBER	TOTAL SHEETS
7	KANSAS			66	118

BY	DATE
REFERENCES NOTED	
REFERENCES CHECKED	

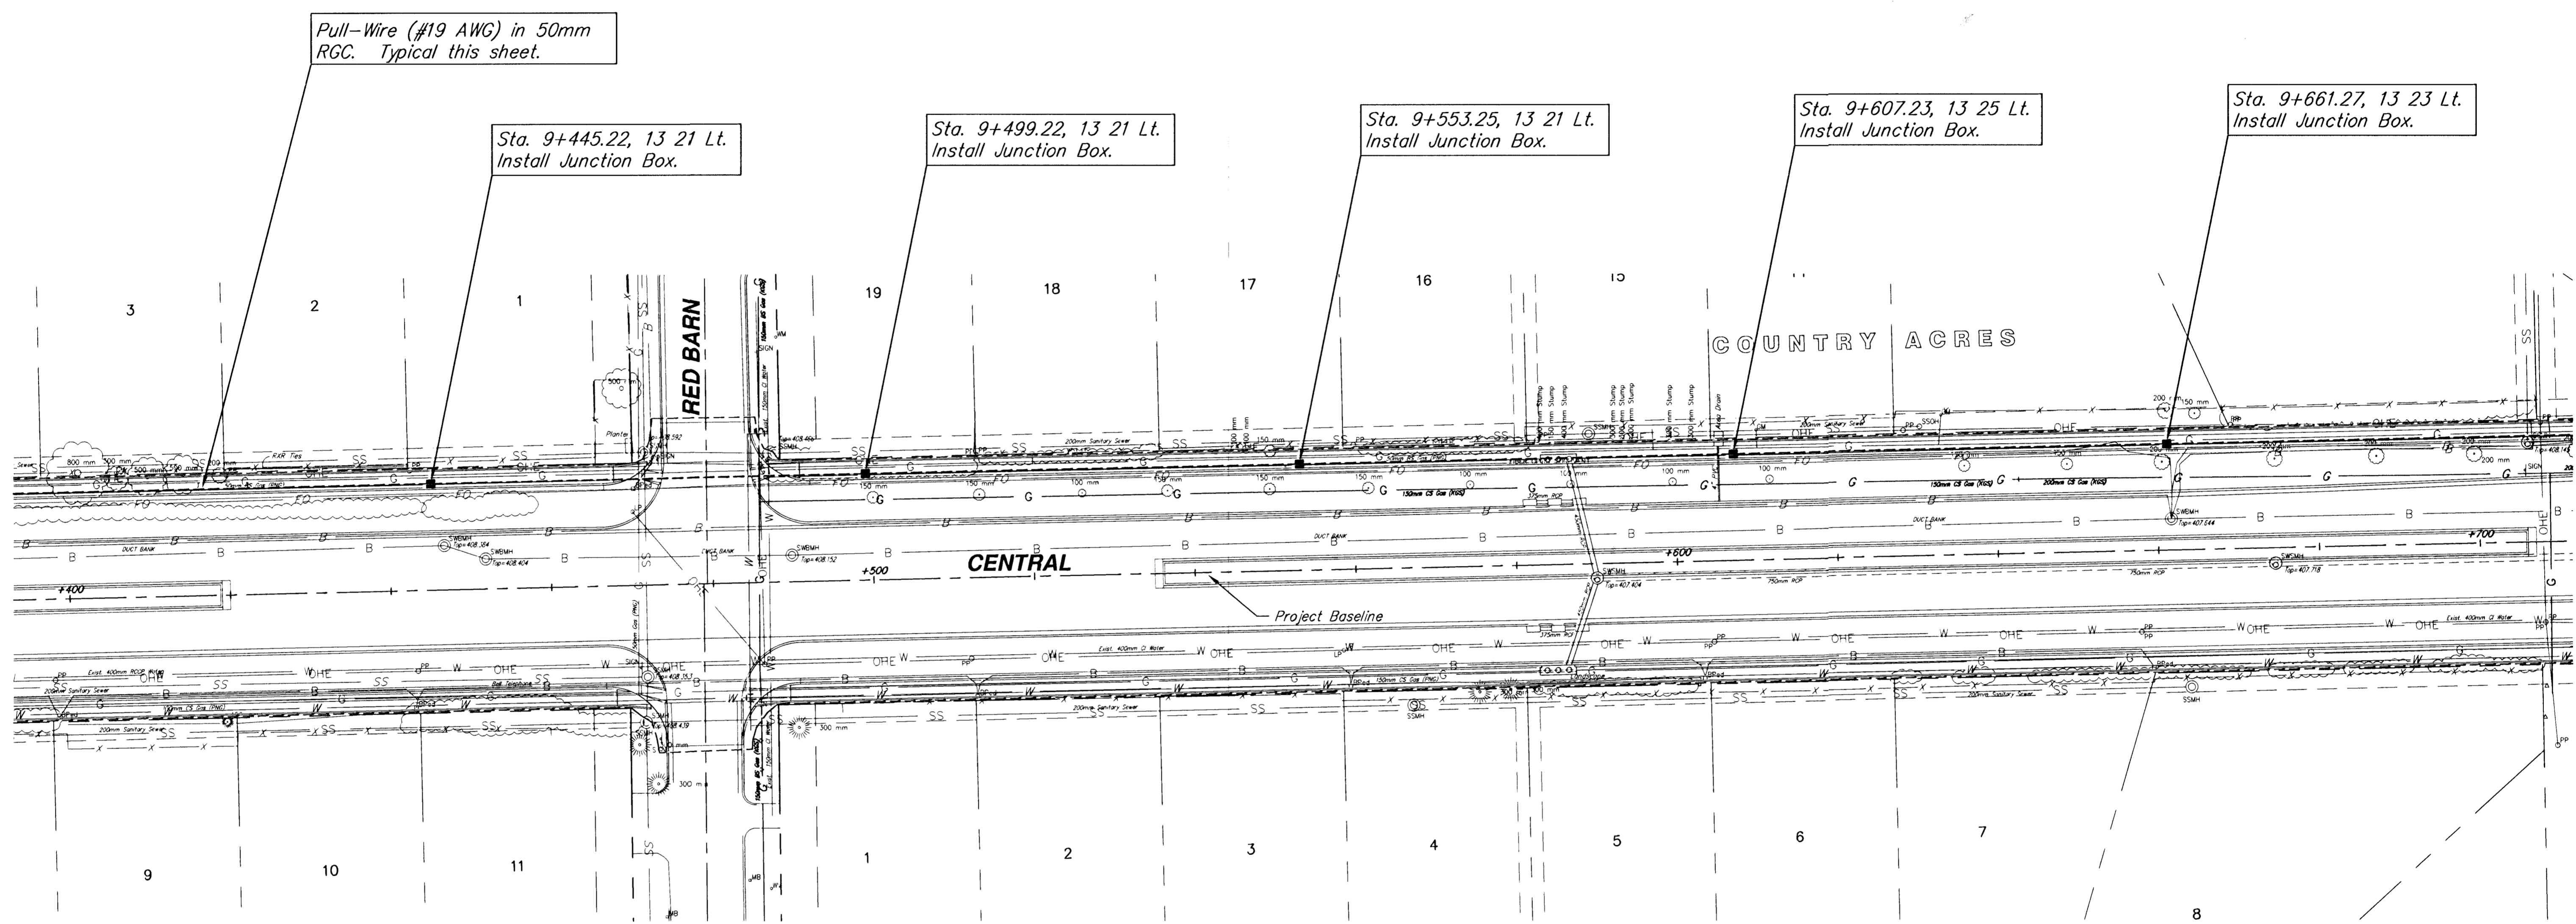

SIGNAL INTERCONNECTION PLAN
CENTRAL - STATION 9+400 TO STATION 9+700

SRB 924 NORTH MAIN 316-284-8008
WICHITA, KANSAS 67203 FAX 316-284-4921
http://www.felst.com/~srb E-Mail: srb@felst.com

SAVOY, RUGGLES & BOHM, P. A.
ENGINEERING & SURVEYING

PROJECT NUMBER

66

118

DRAWN	DESIGN	REVIEW	DATE	TITLE	SRB JOB
J.R.A.	T.C.R.		Dec. 13, 2000		1218T