


FHWA REGION NO.	STATE	PROJECT NUMBER	FISCAL YEAR	SHEET NUMBER	TOTAL SHEETS
7	KANSAS			67	118


BY	DATE
REFERENCES NOTED	REFERENCES CHECKED

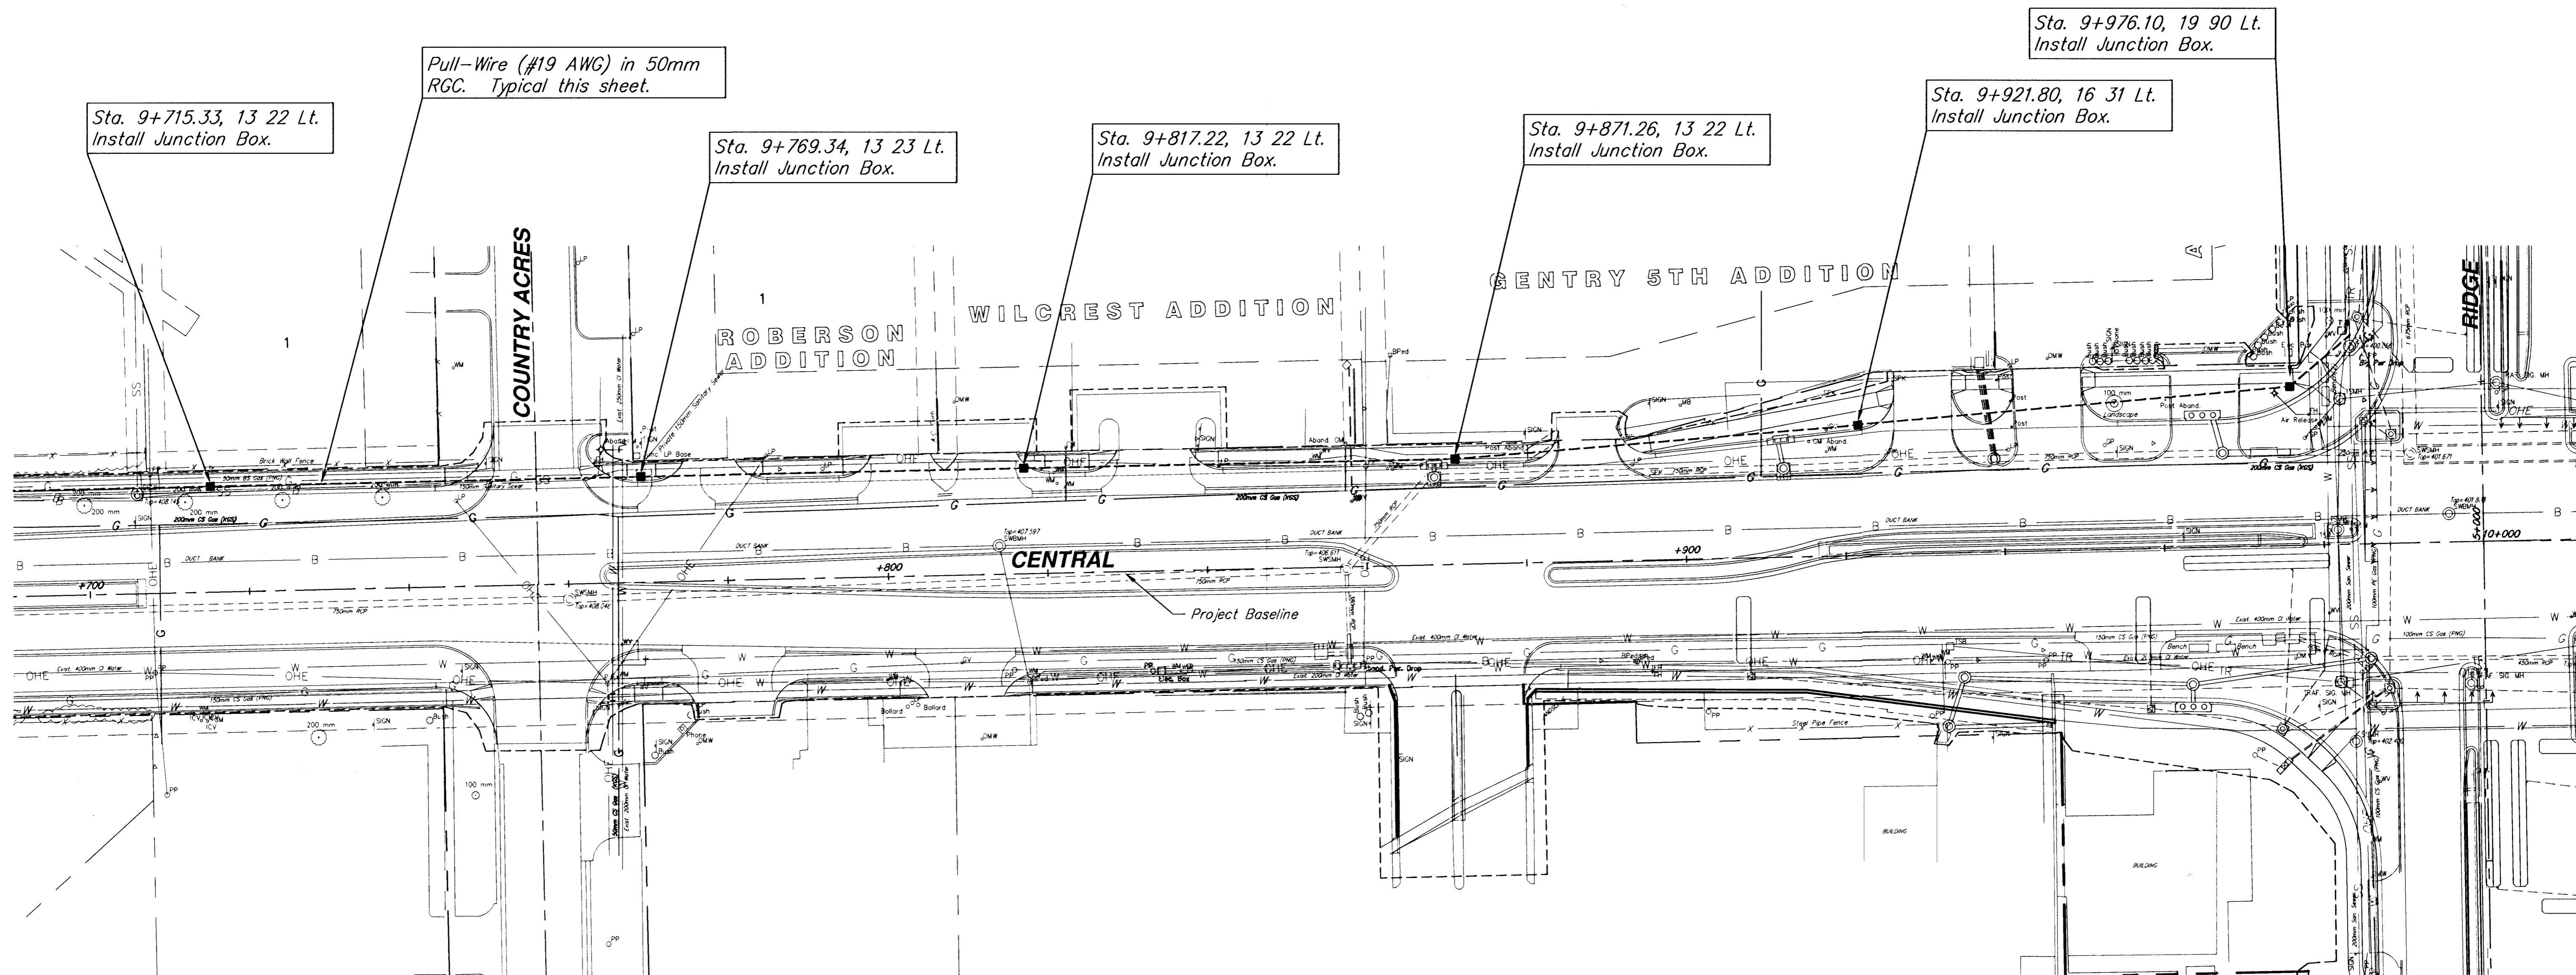

SEE SHEETS 62 FOR INTERSECTION TRAFFIC CONTROL INFORMATION.

SRB

SCALE

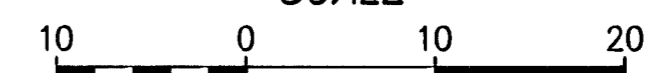

PLAN: Lat. & Long. (meters)

SIGNAL INTERCONNECTION PLAN			
CENTRAL - STATION 9+700 TO STATION 10+000			
SRB	924 NORTH MAIN WICHITA, KANSAS 67203 http://www.felco.com/~srb	316-284-5008 FAX 284-4821 E-Mail: srb@felco.com	REVISED
SAVOY, RUGGLES & BOHM, P.A. ENGINEERING & SURVEYING			67
PROJECT NUMBER			
DRAWN J.R.A.	DESIGN T.C.R.	REVIEW	DATE Dec. 13, 2000
UTILITY		SRB JOB 12187	118