
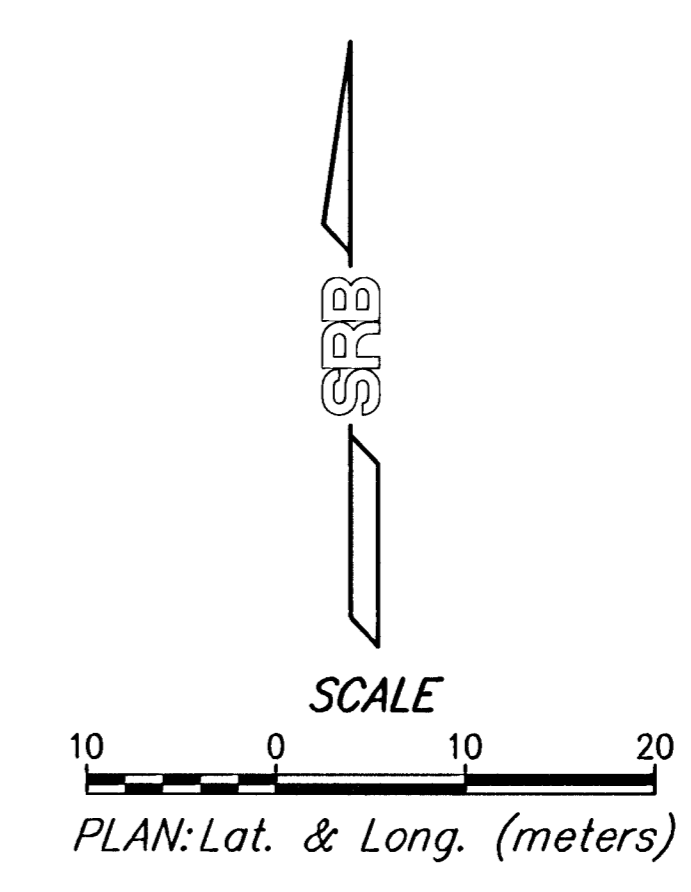


FHWA REGION NO.	STATE	PROJECT NUMBER	FISCAL YEAR	SHEET NUMBER	TOTAL SHEETS
7	KANSAS			69	118

BY	DATE
REFERENCES NOTED	
REFERENCES CHECKED	

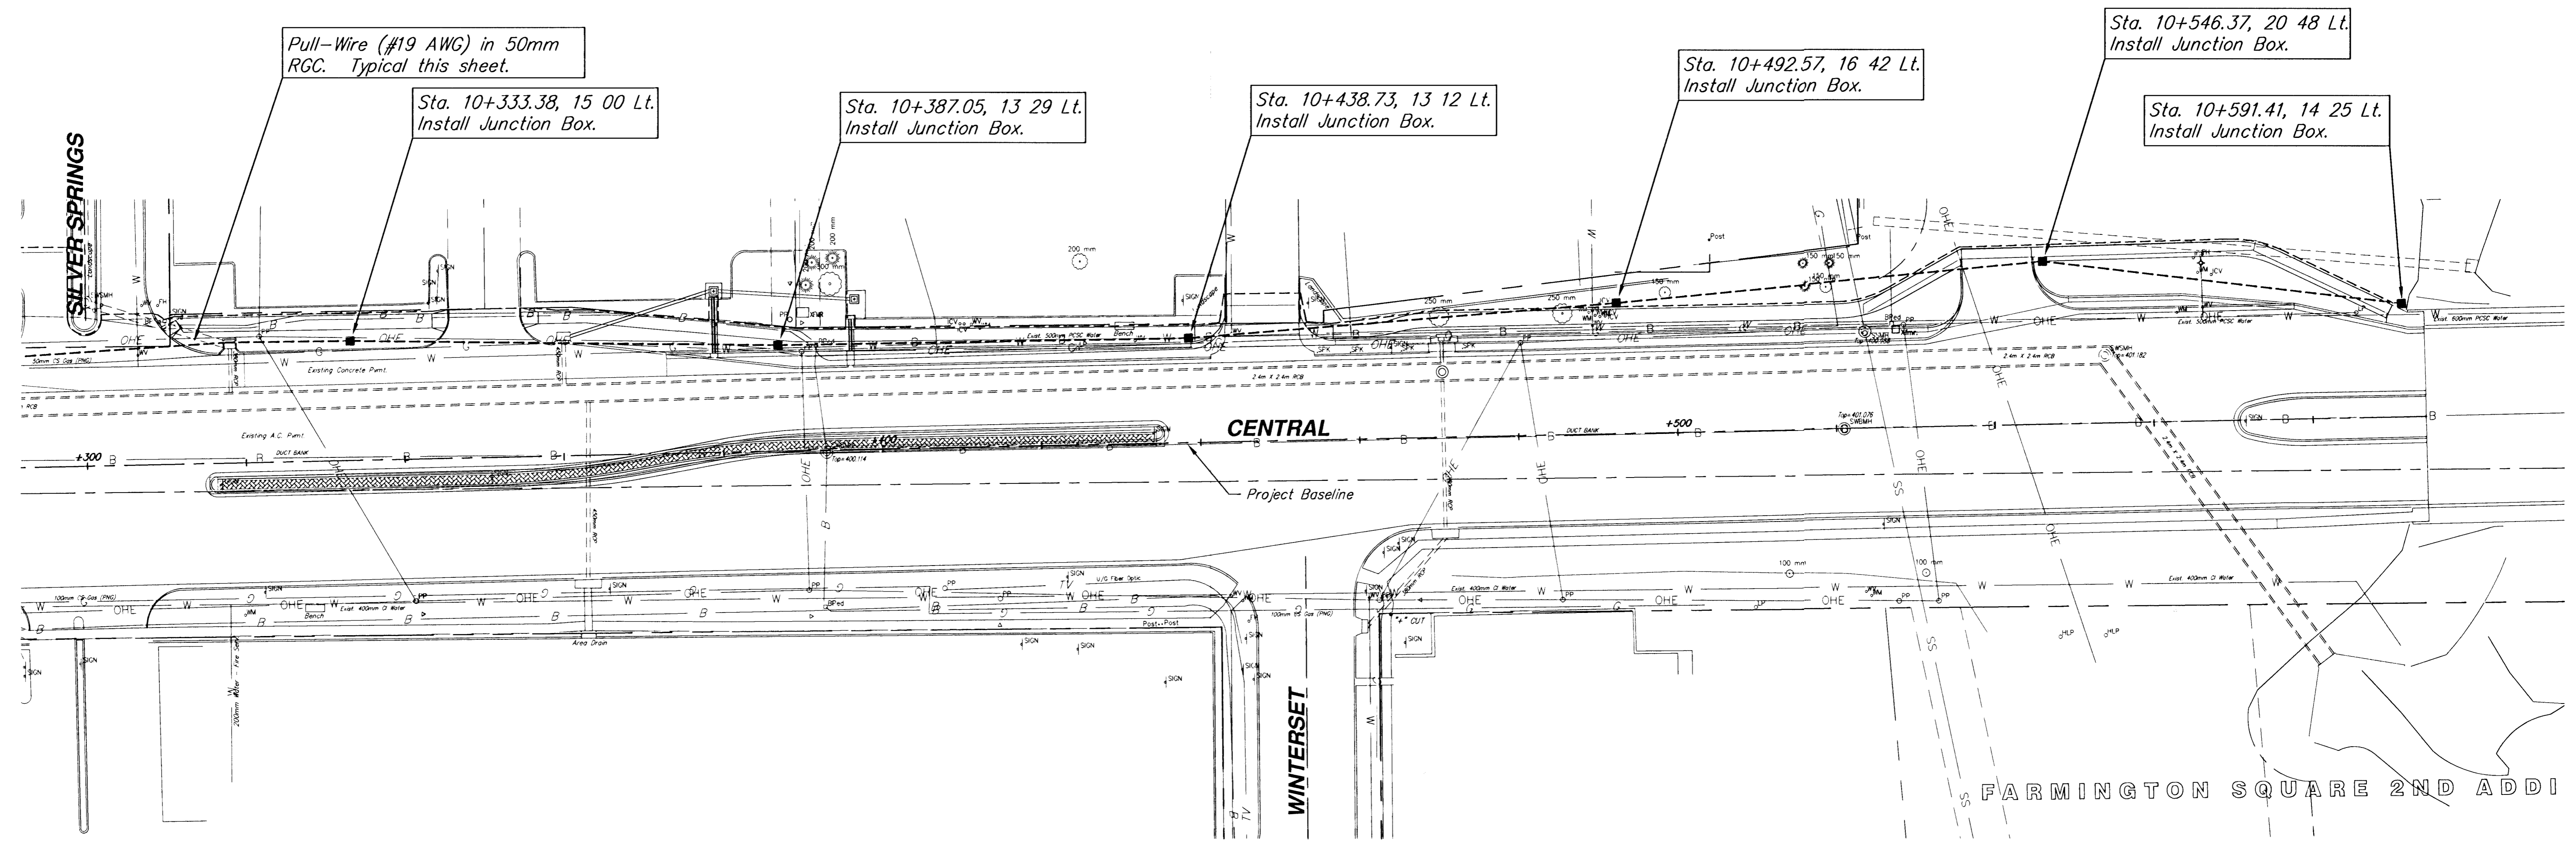

SIGNAL INTERCONNECTION PLAN
CENTRAL - STATION 10+300 TO STATION 10+600

SRB 324 NORTH MAIN WICHITA, KANSAS 67203
 316-284-8088 FAX 316-284-4821
 http://www.felst.com/~srb E-Mail: sr@felst.com

SAVOY, RUGGLES & BOHM, P. A.
 ENGINEERING & SURVEYING

PROJECT NUMBER: _____

DESIGN	REVIEW	DATE	TITLE	SRB JOB
J.R.A.	T.C.R.	Dec. 13, 2000		1218T

Sheet number: 69 / 118