



FHWA REGION NO.	STATE	PROJECT NUMBER	FISCAL YEAR	SHEET NUMBER	TOTAL SHEETS
7	KANSAS			84	118

BY	DATE
REFERENCES NOTED	REFERENCES CHECKED

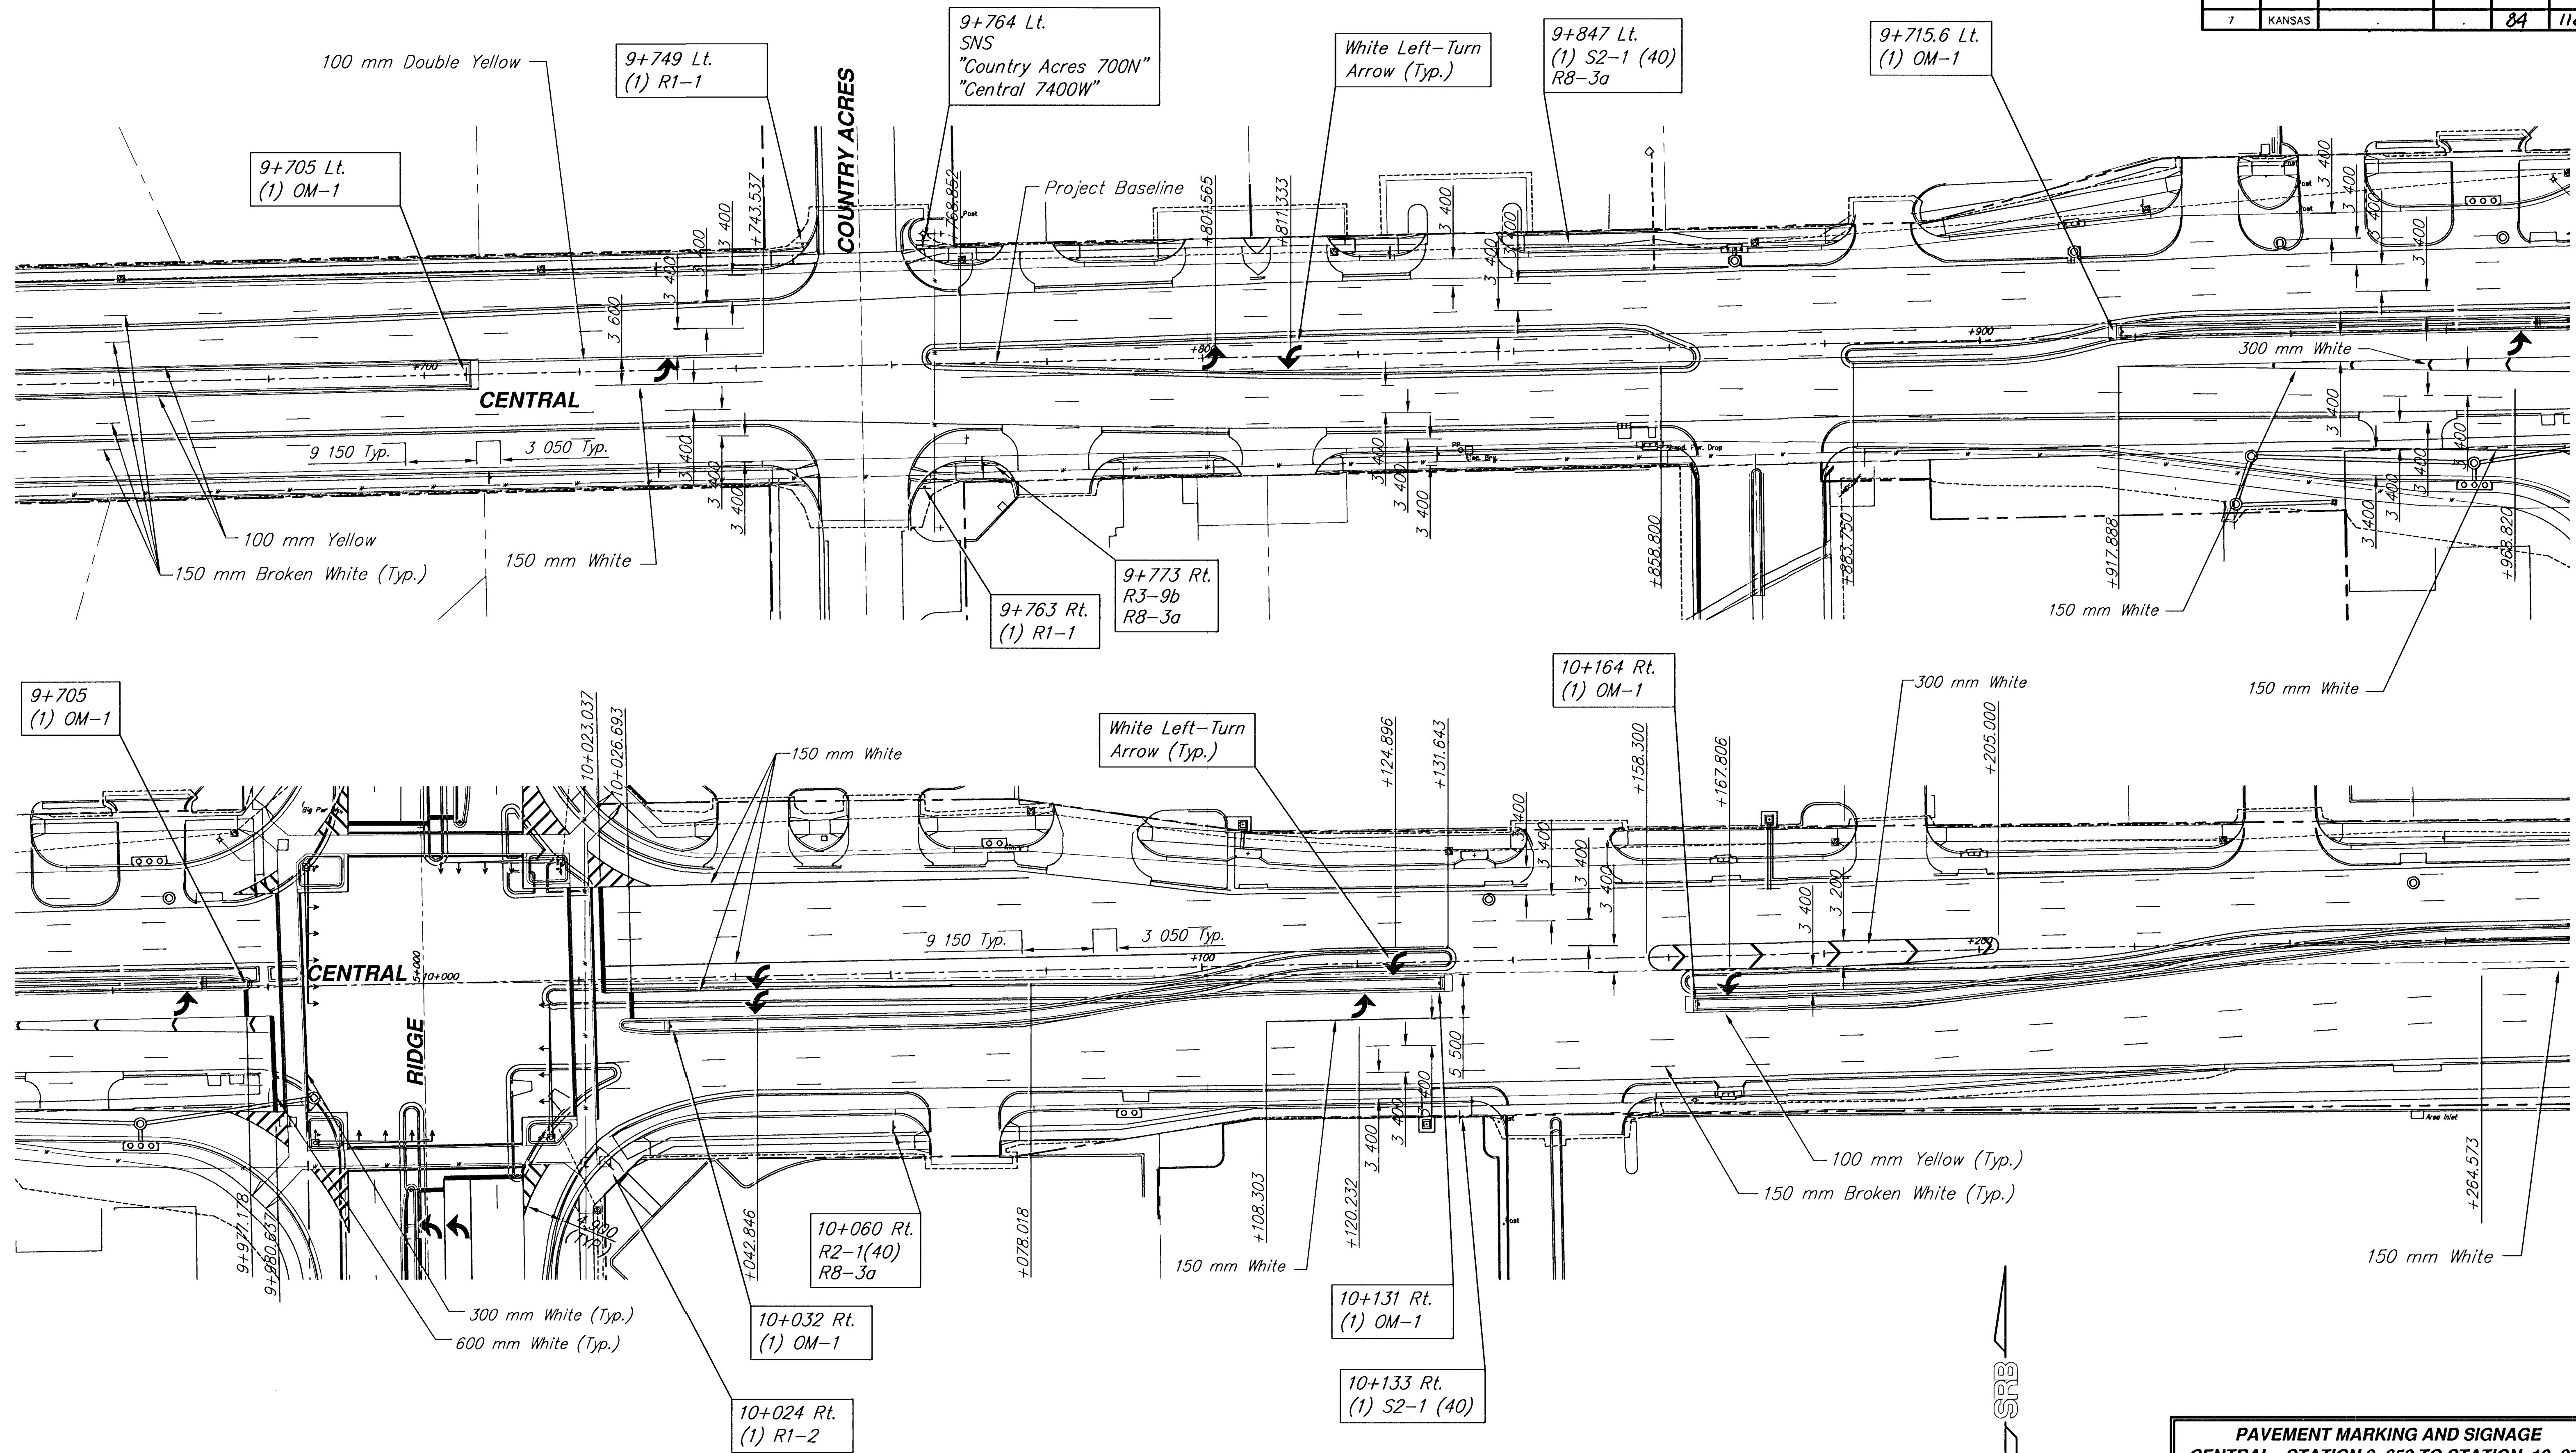

SEE TRAFFIC SIGNAL
PLAN SHEET 62 FOR
MASTARM-MOUNTED SIGNS.

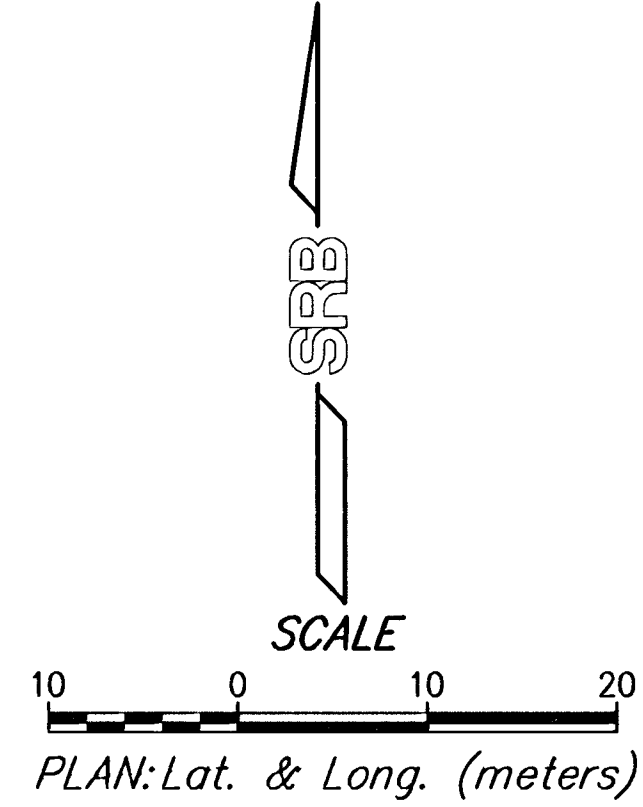

PAVEMENT MARKING AND SIGNAGE CENTRAL - STATION 9+650 TO STATION 10+275					
SRB 924 NORTH MAIN WICHITA, KANSAS 67203 http://www.telat.com/~srb 316-264-8008 FAX: 316-264-4821 E-Mail: srb@telat.com	PROJECT NUMBER 1218T		DATE Dec. 13, 2000		SHEET 84
	DRAWN JRA		DESIGN CMB/KWL		REVIEW 1218T
	SAVOY, RUGGLES & BOHM, P.A. ENGINEERING & SURVEYING		PROJECT NUMBER 1218T		SHEET 118