



DATE	BY
REFERENCES NOTED	
REFERENCES CHECKED	

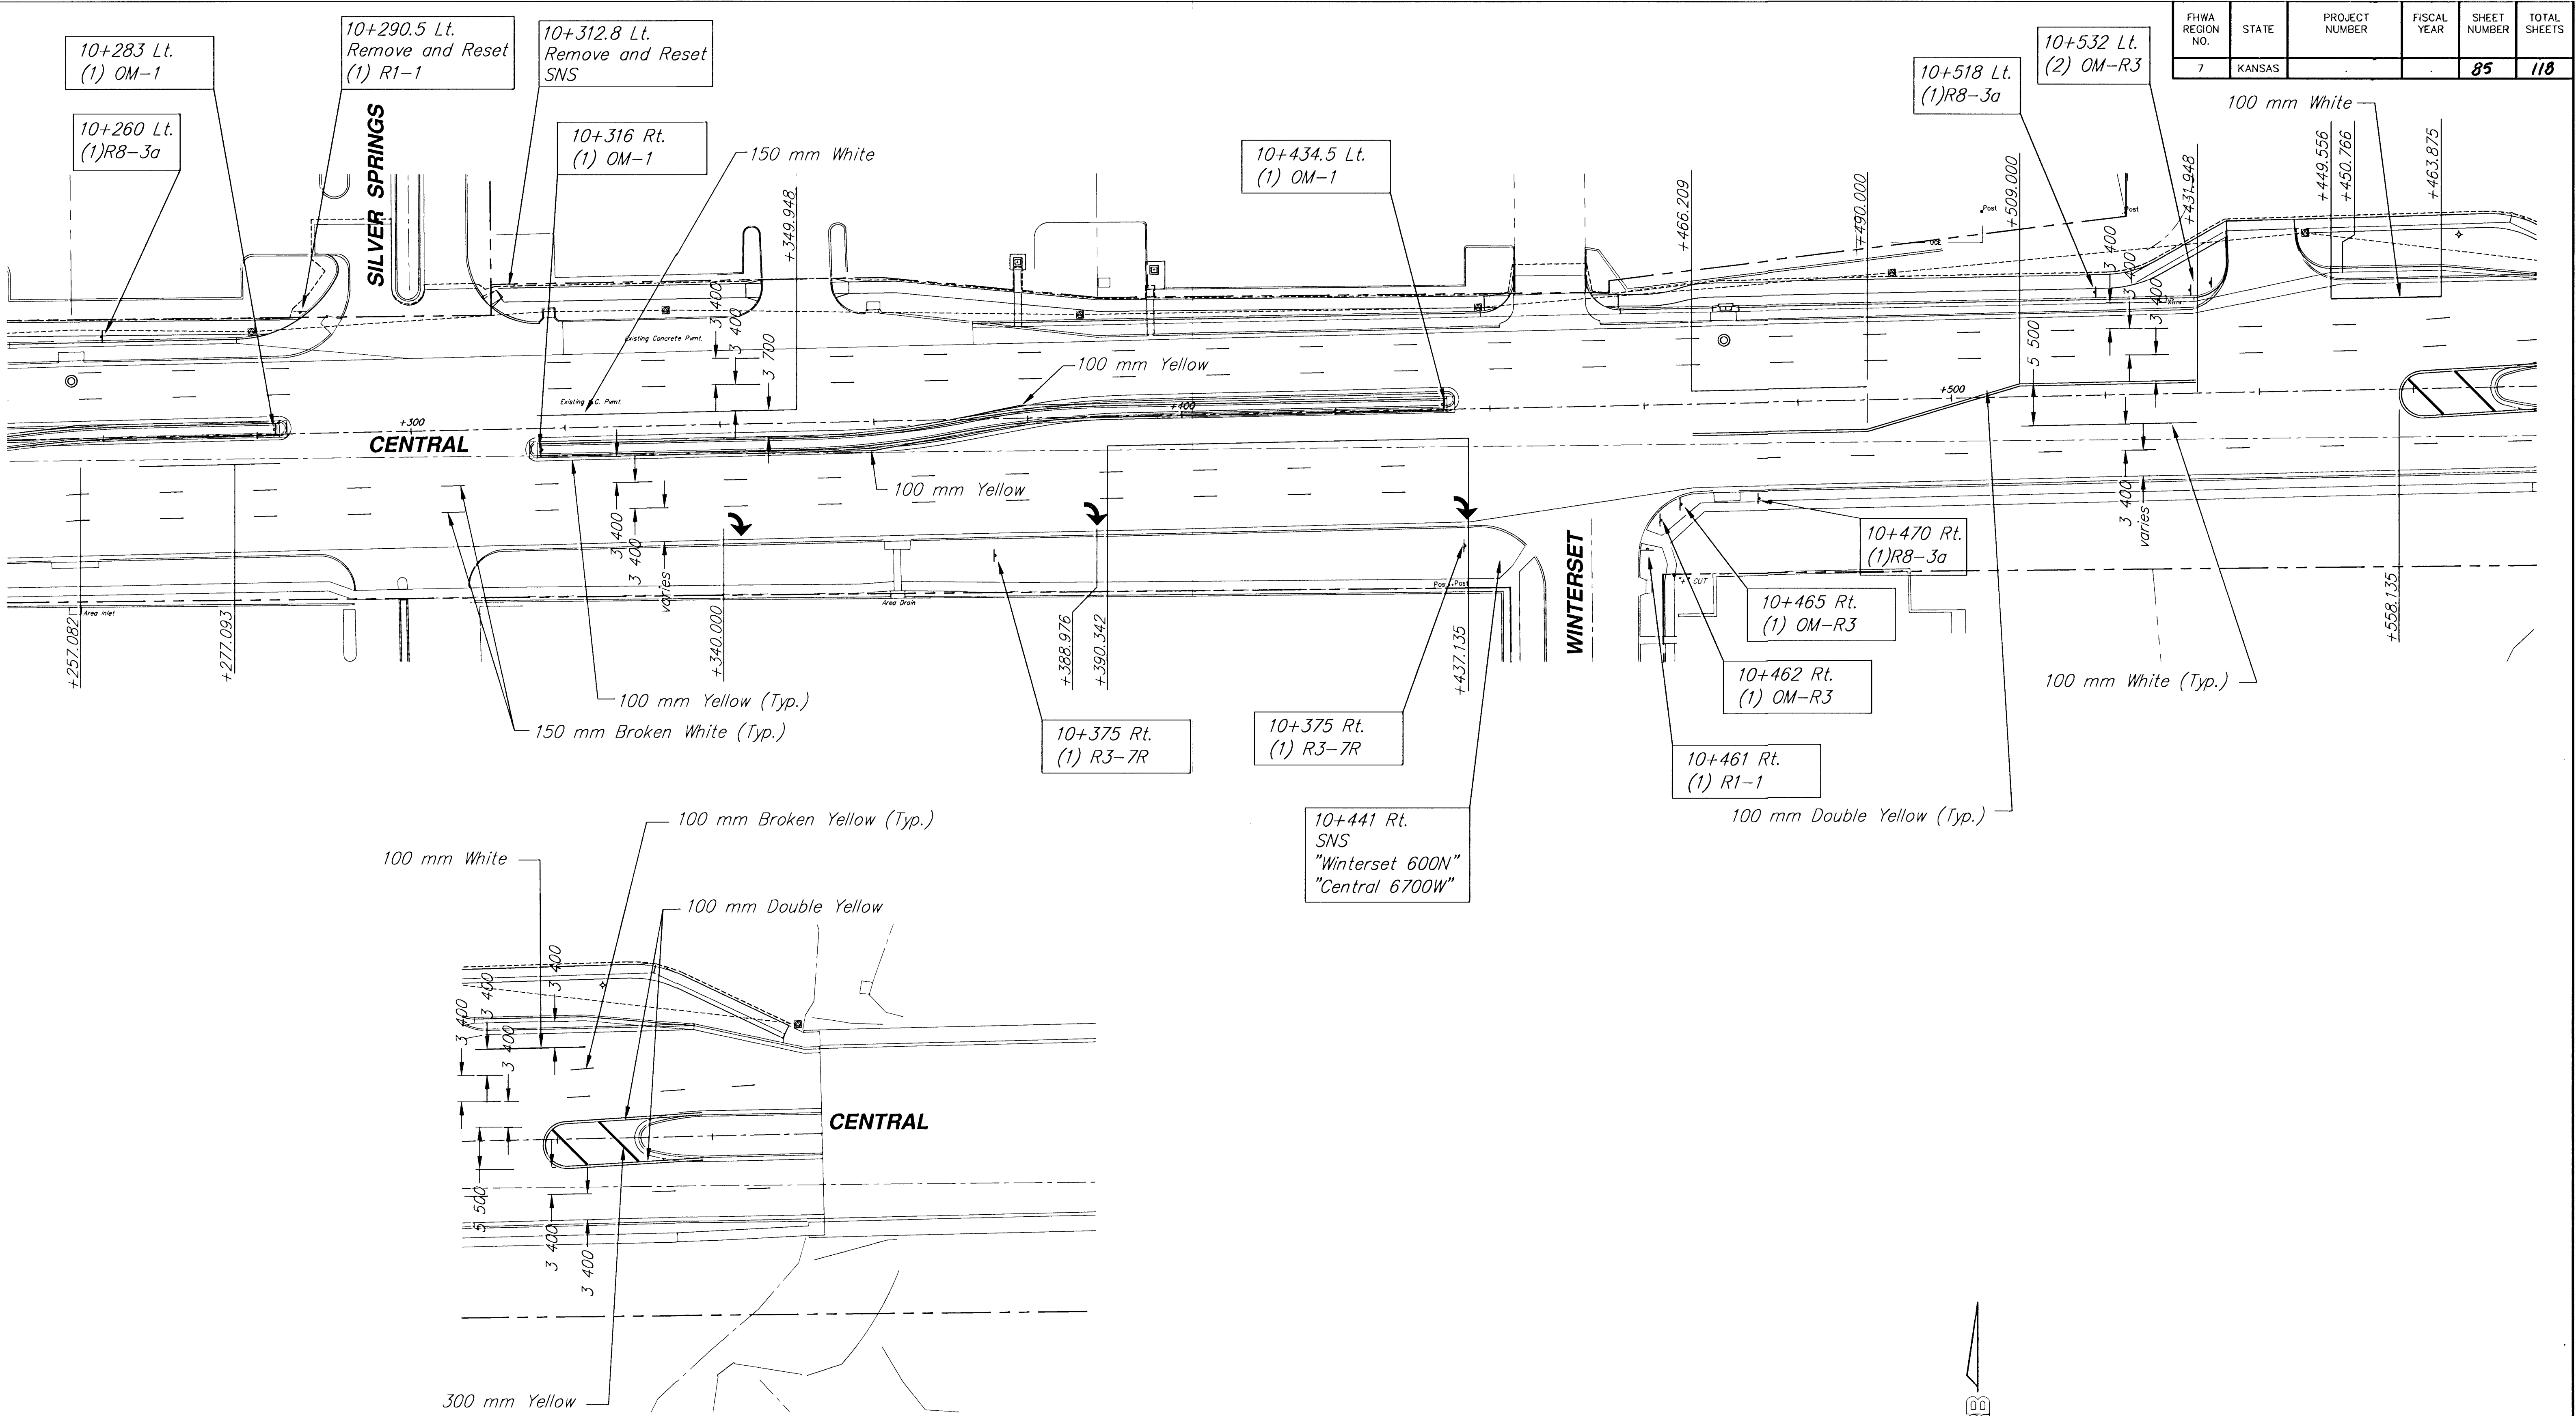

FHWA REGION NO.	STATE	PROJECT NUMBER	FISCAL YEAR	SHEET NUMBER	TOTAL SHEETS
7	KANSAS			85	118

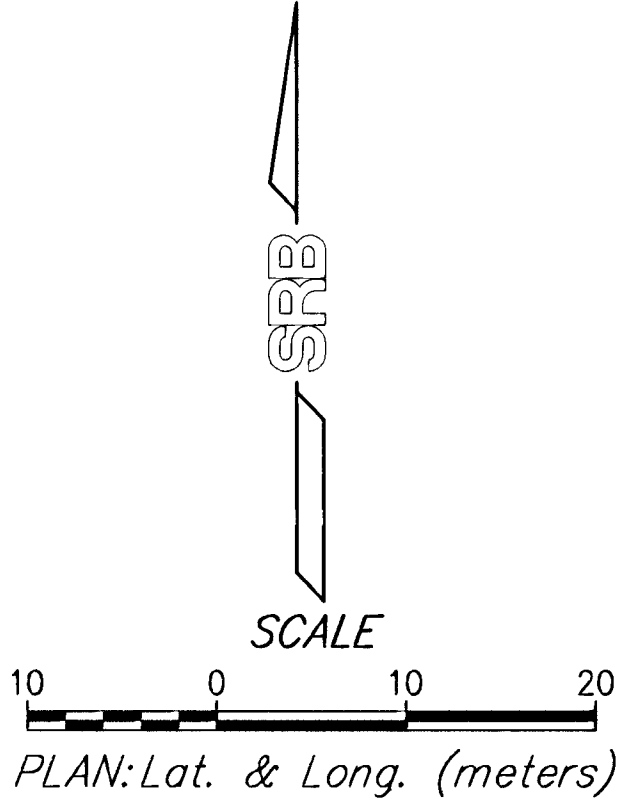

SRB

324 NORTH MAIN
WICHITA, KANSAS 67203
http://www.felst.com/~srb

316-264-8008
FAX 316-264-4821
E-Mail: srbs@felst.com

SAVOY, RUGGLES & BOHM, P. A.

ENGINEERING & SURVEYING

PROJECT NUMBER

DATE

UTILITY

SRB JOB

85

118

DATE	BY	CHKD	APPD
Dec. 13, 2000	JRA	CMB/KWL	