
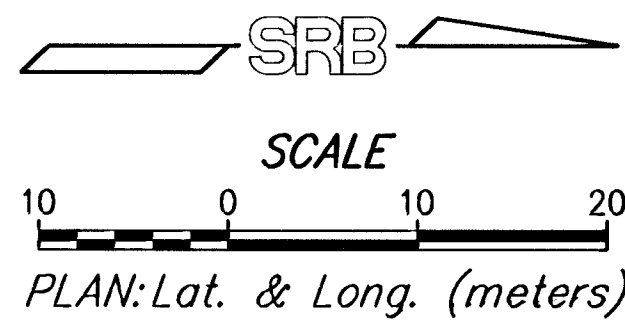


BY	DATE
REFERENCES NOTED	REFERENCES CHECKED

FHWA REGION NO.	STATE	PROJECT NUMBER	FISCAL YEAR	SHEET NUMBER	TOTAL SHEETS
7	KANSAS			86	118

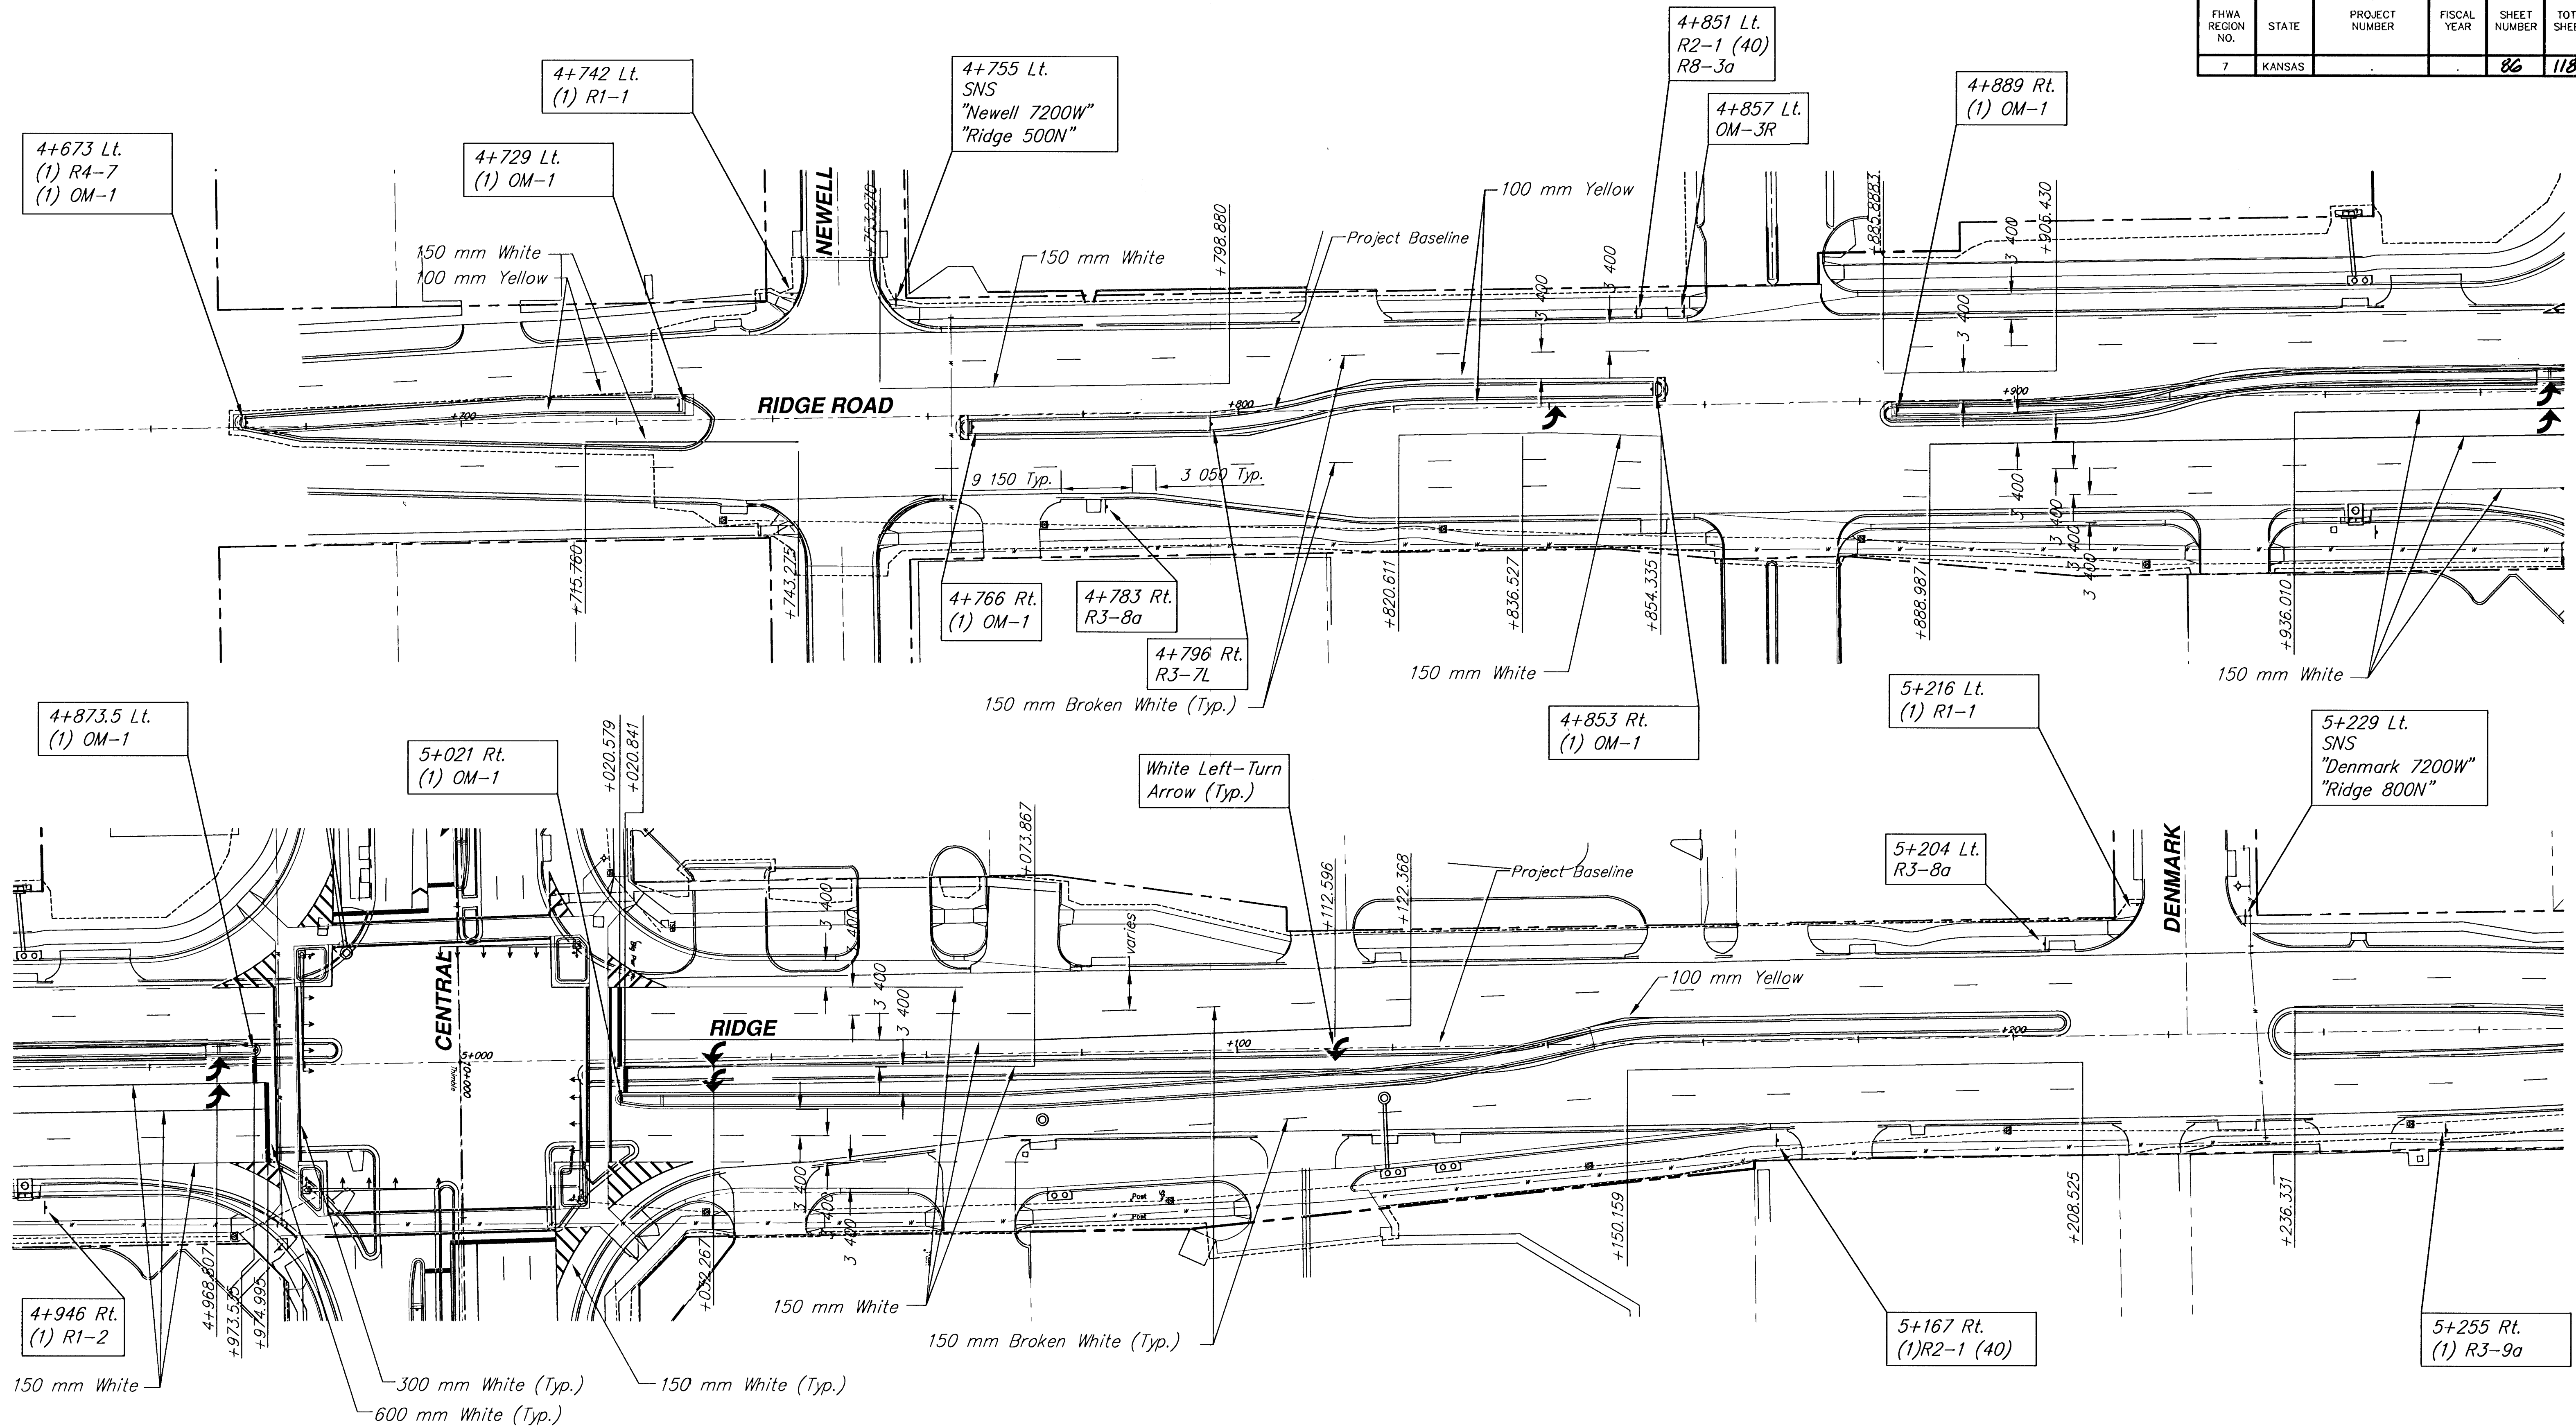

PAVEMENT MARKING AND SIGNAGE RIDGE - STATION 4+675 TO STATION 5+275					
SRB		924 NORTH MAIN WICHITA, KANSAS 67203 http://www.felst.com/~srb	316-264-8008 FAX: 316-264-4621 E-Mail: srb@felst.com	REVISED	
SAVOY, RUGGLES & BOHM, P. A. ENGINEERING & SURVEYING					
PROJECT NUMBER					
DESIGN	REVIEW	DATE	UTILITY	SUB JOB	
JRA	CMB/KWL	Dec. 13, 2000		1218T	
					86 118