
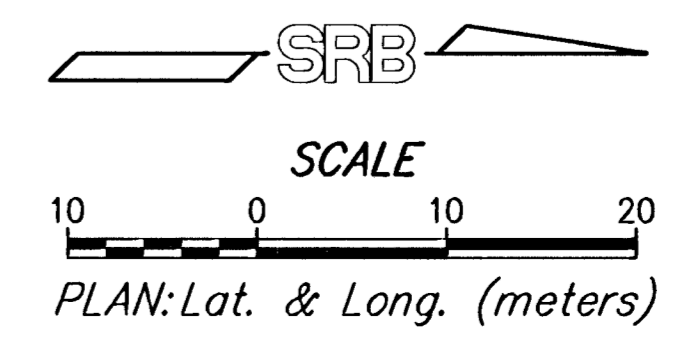
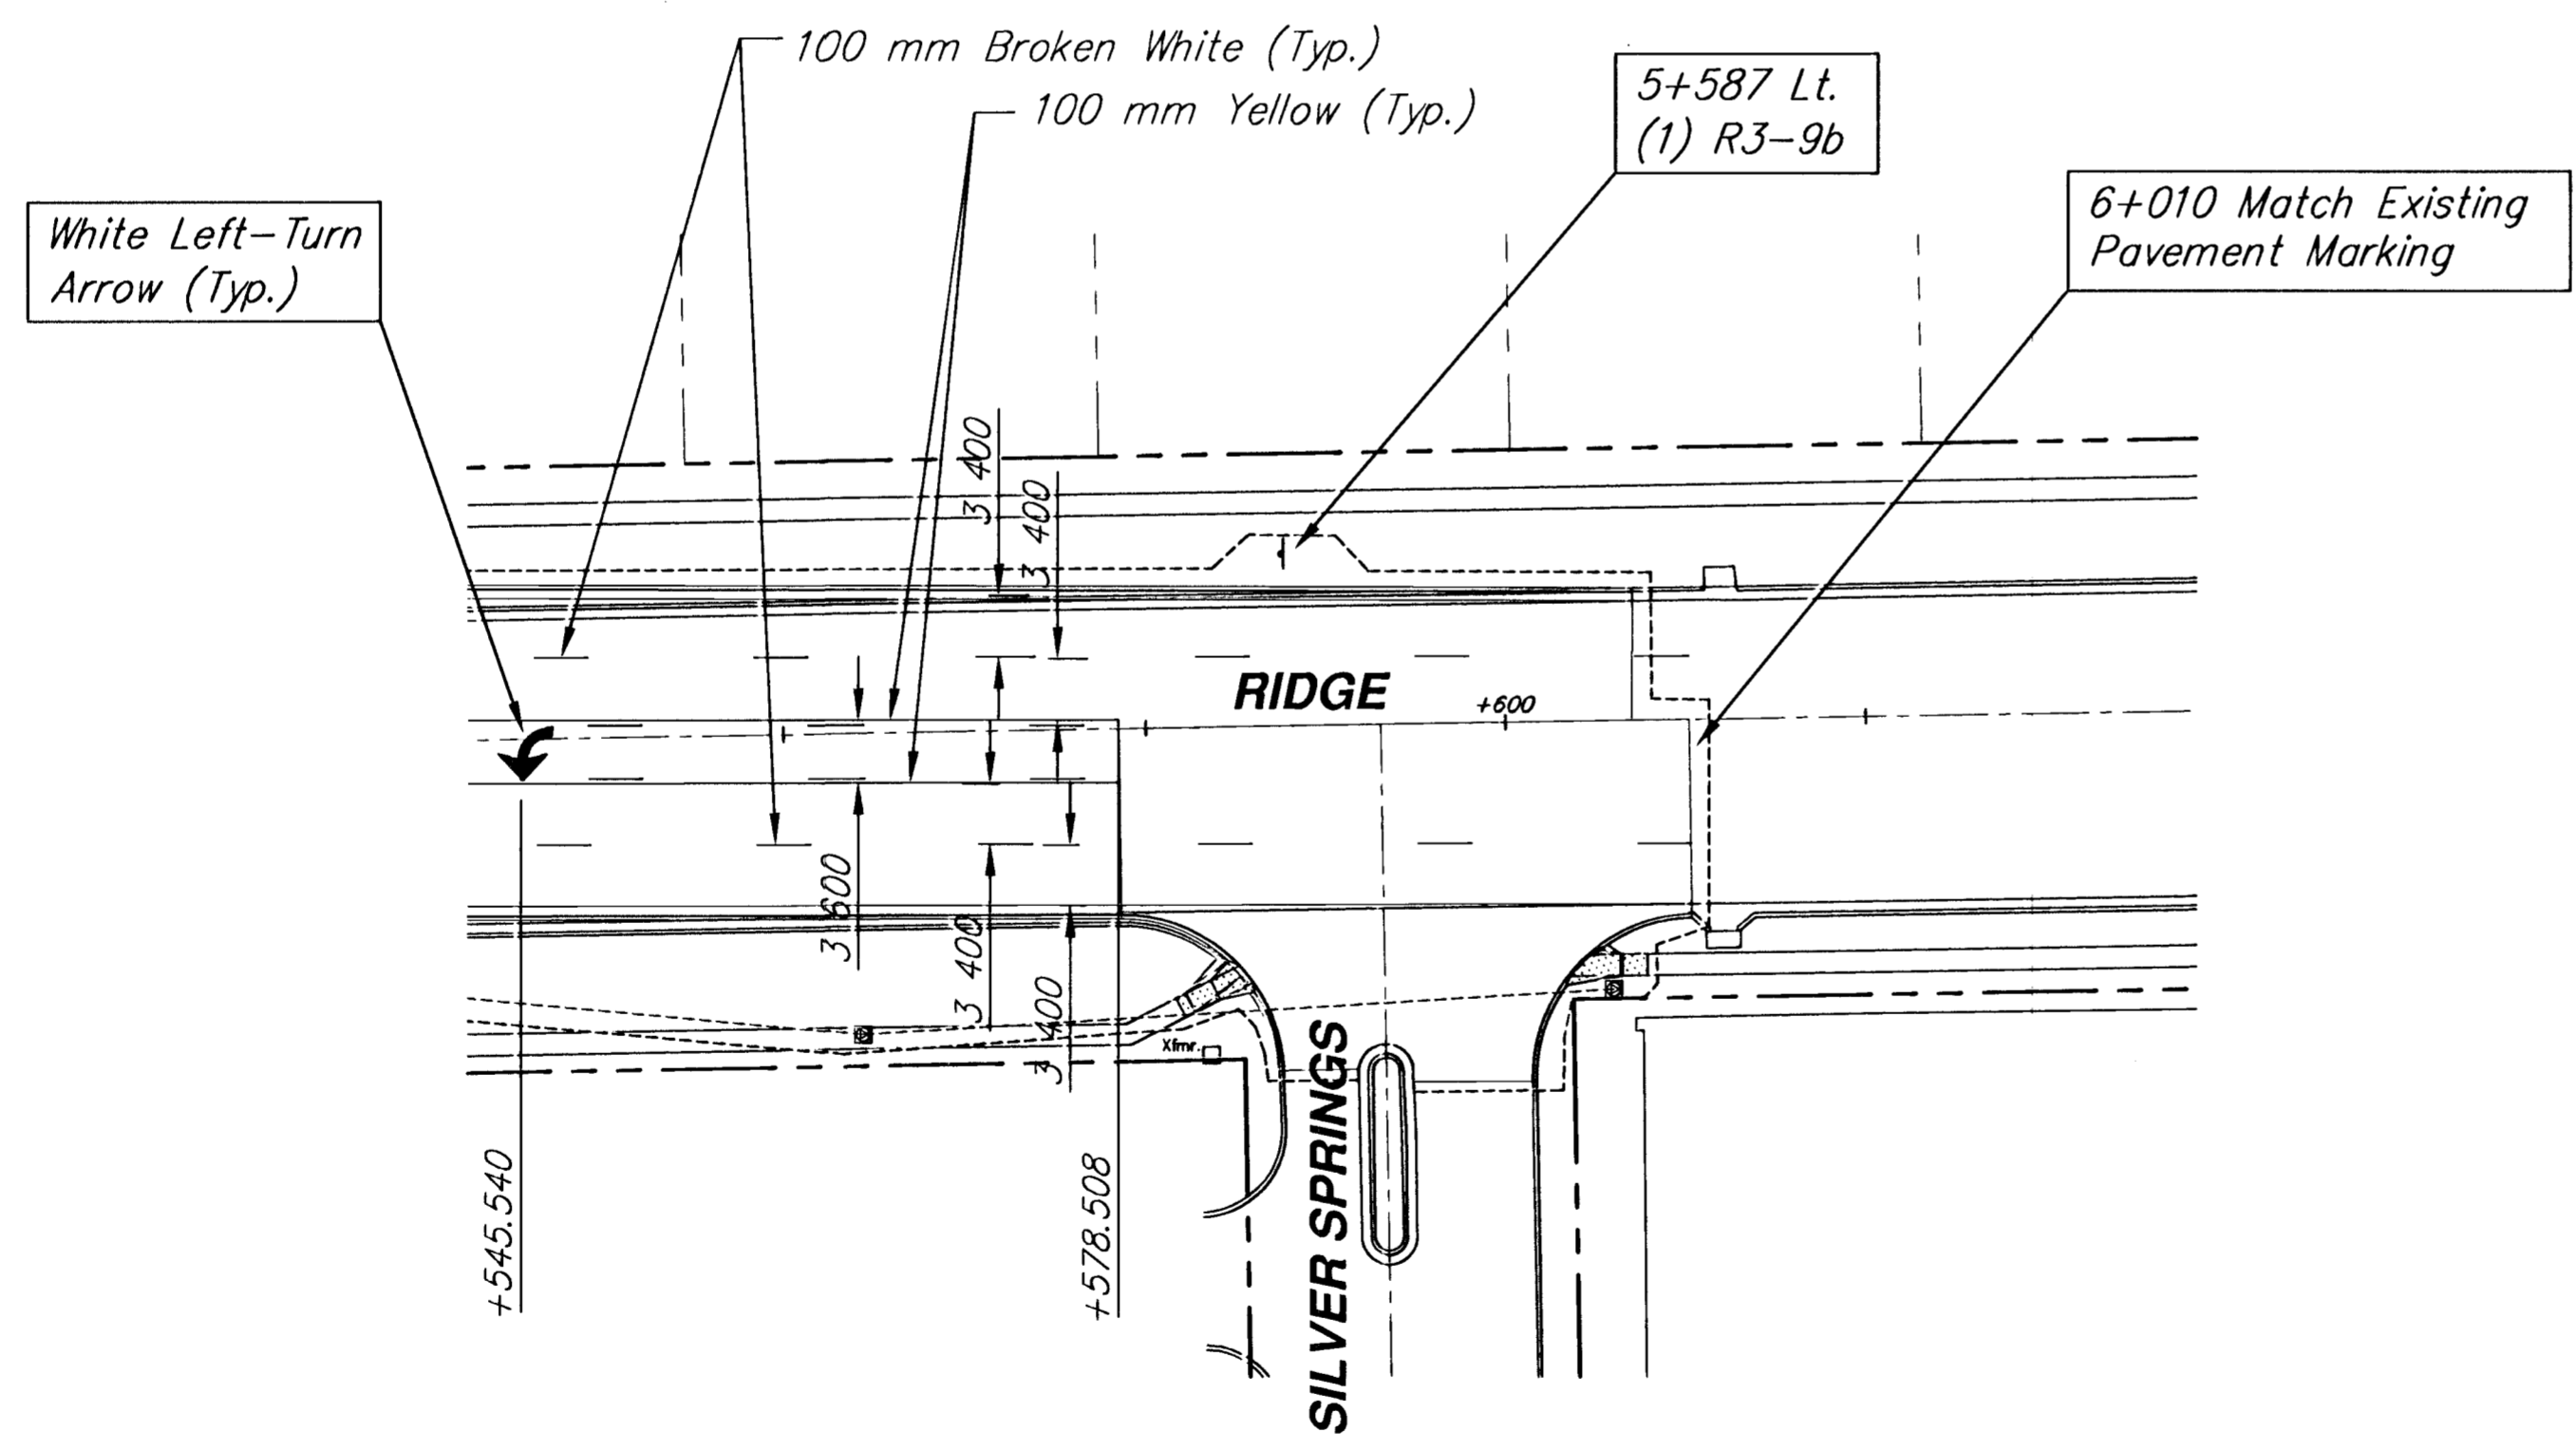


FHWA REGION NO.	STATE	PROJECT NUMBER	FISCAL YEAR	SHEET NUMBER	TOTAL SHEETS
7	KANSAS			87	118

BY	DATE
REFERENCES NOTED	
REFERENCES CHECKED	

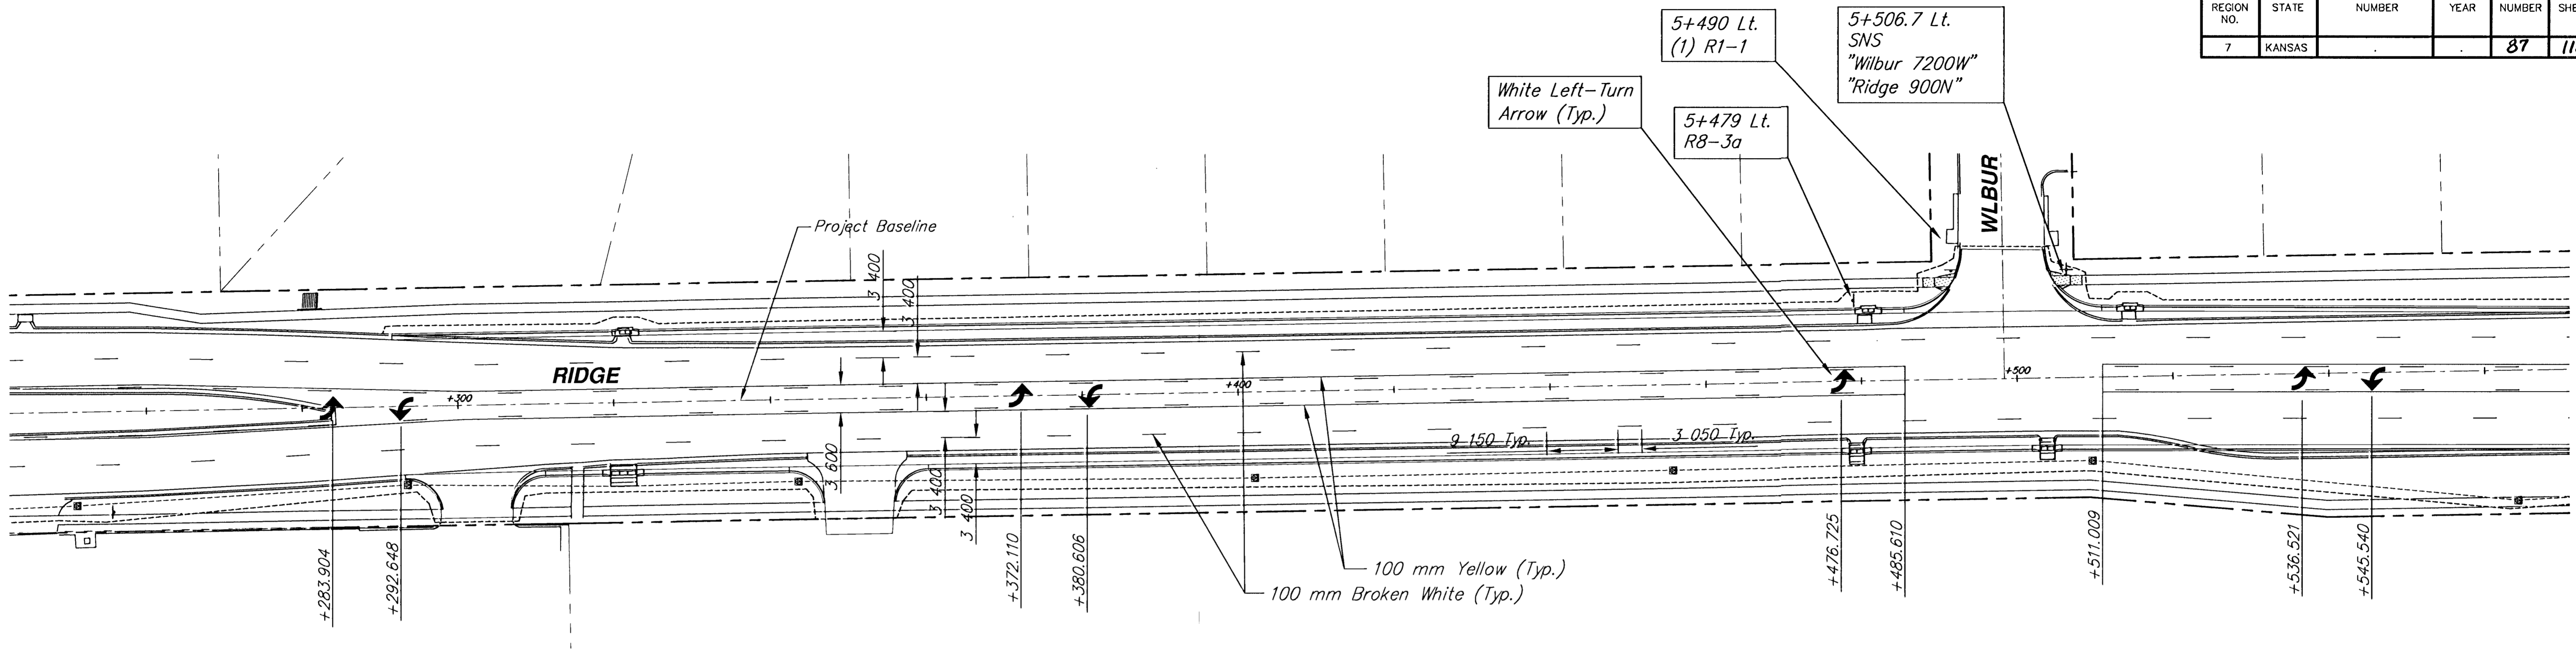

PAVEMENT MARKING AND SIGNAGE
RIDGE - STATION 5+275 TO STATION 5+625

SRB		924 NORTH MAIN WICHITA, KANSAS 67203 http://www.tekst.com/~srb	316-264-8008 FAX 264-4621 E-Mail: srb@tekt.com	REVISED
SAVOY, RUGGLES & BOHM, P.A. ENGINEERING & SURVEYING				87
PROJECT NUMBER	DATE	UTILITY	SRB JOB	118
DRAWN: JRA	DESIGN: CMB/KWL	REVIEW:	DATE: Dec. 13, 2000	SRB JOB: 1218T