


FHWA REGION NO.	STATE	PROJECT NUMBER	FISCAL YEAR	SHEET NUMBER	TOTAL SHEETS
7	KANSAS	87N-0128-01		93	118

DATE

BY

REFERENCES NOTED	REFERENCES CHECKED

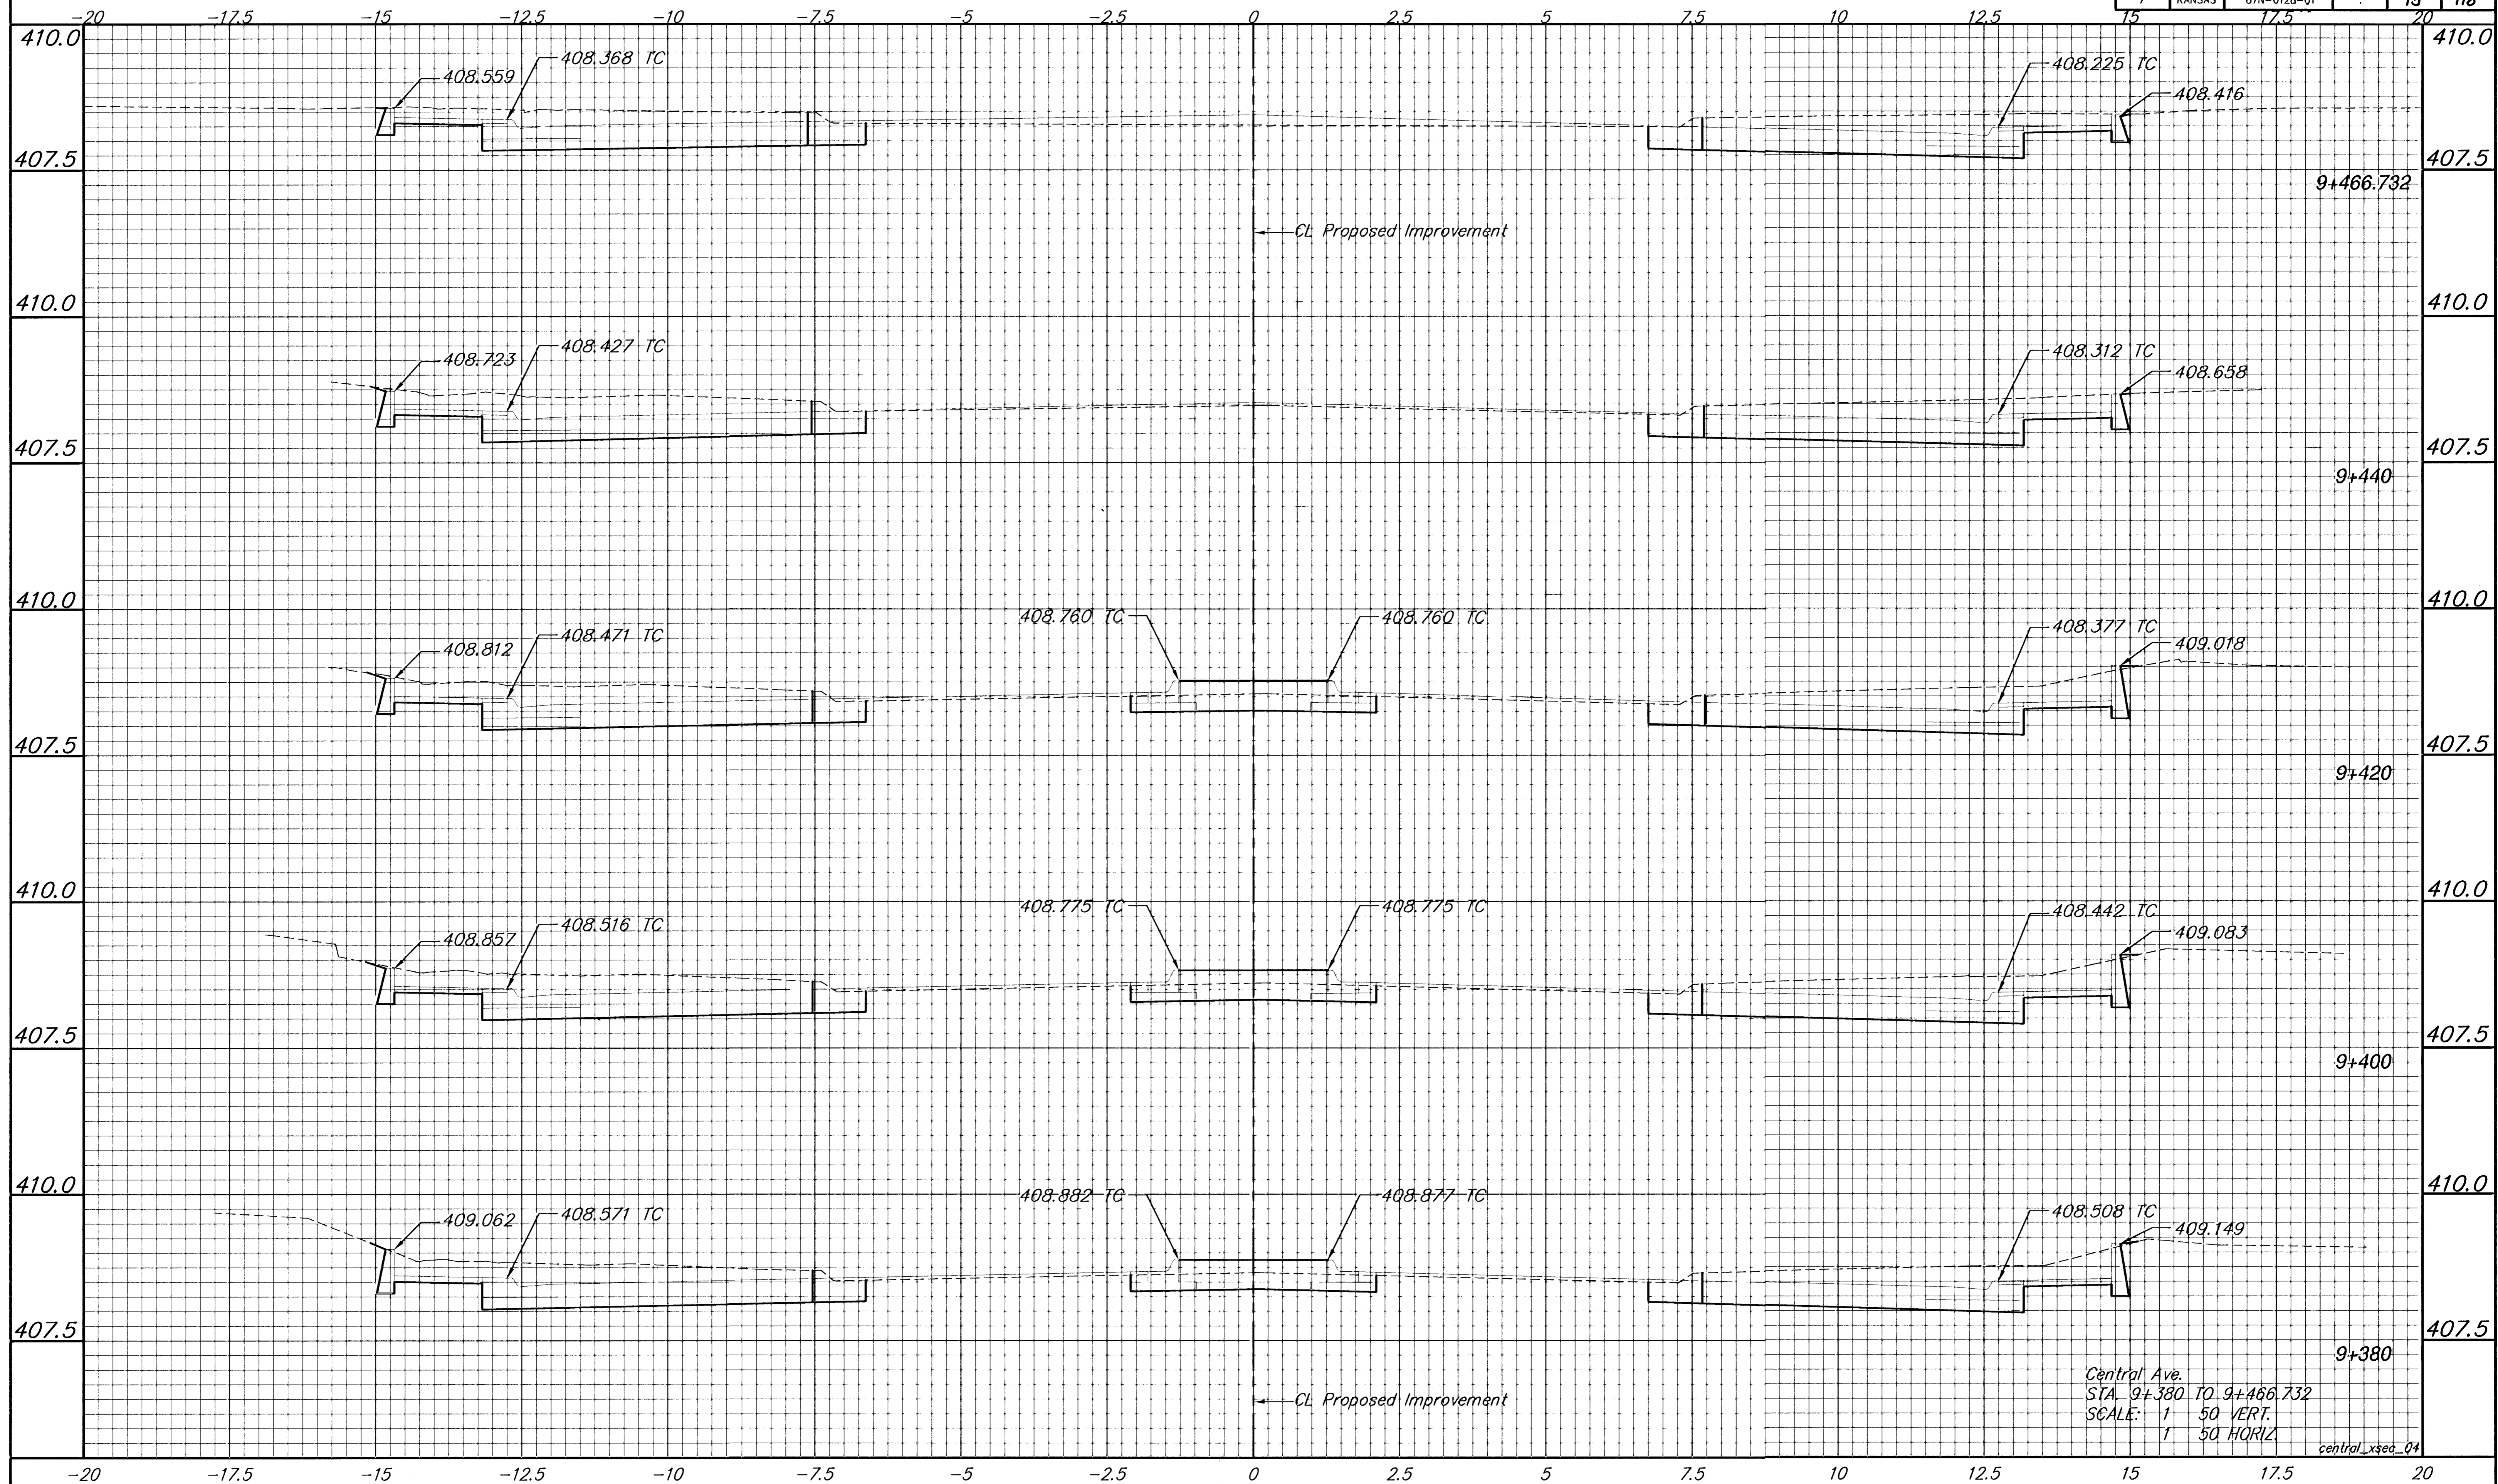

Central Ave.
 STA. 9+380 TO 9+466.732
 SCALE: 1" = 50' VERT.
 1" = 50' HORIZ

central_xsec_04