


BY	DATE
REFERENCES NOTED	
REFERENCES CHECKED	

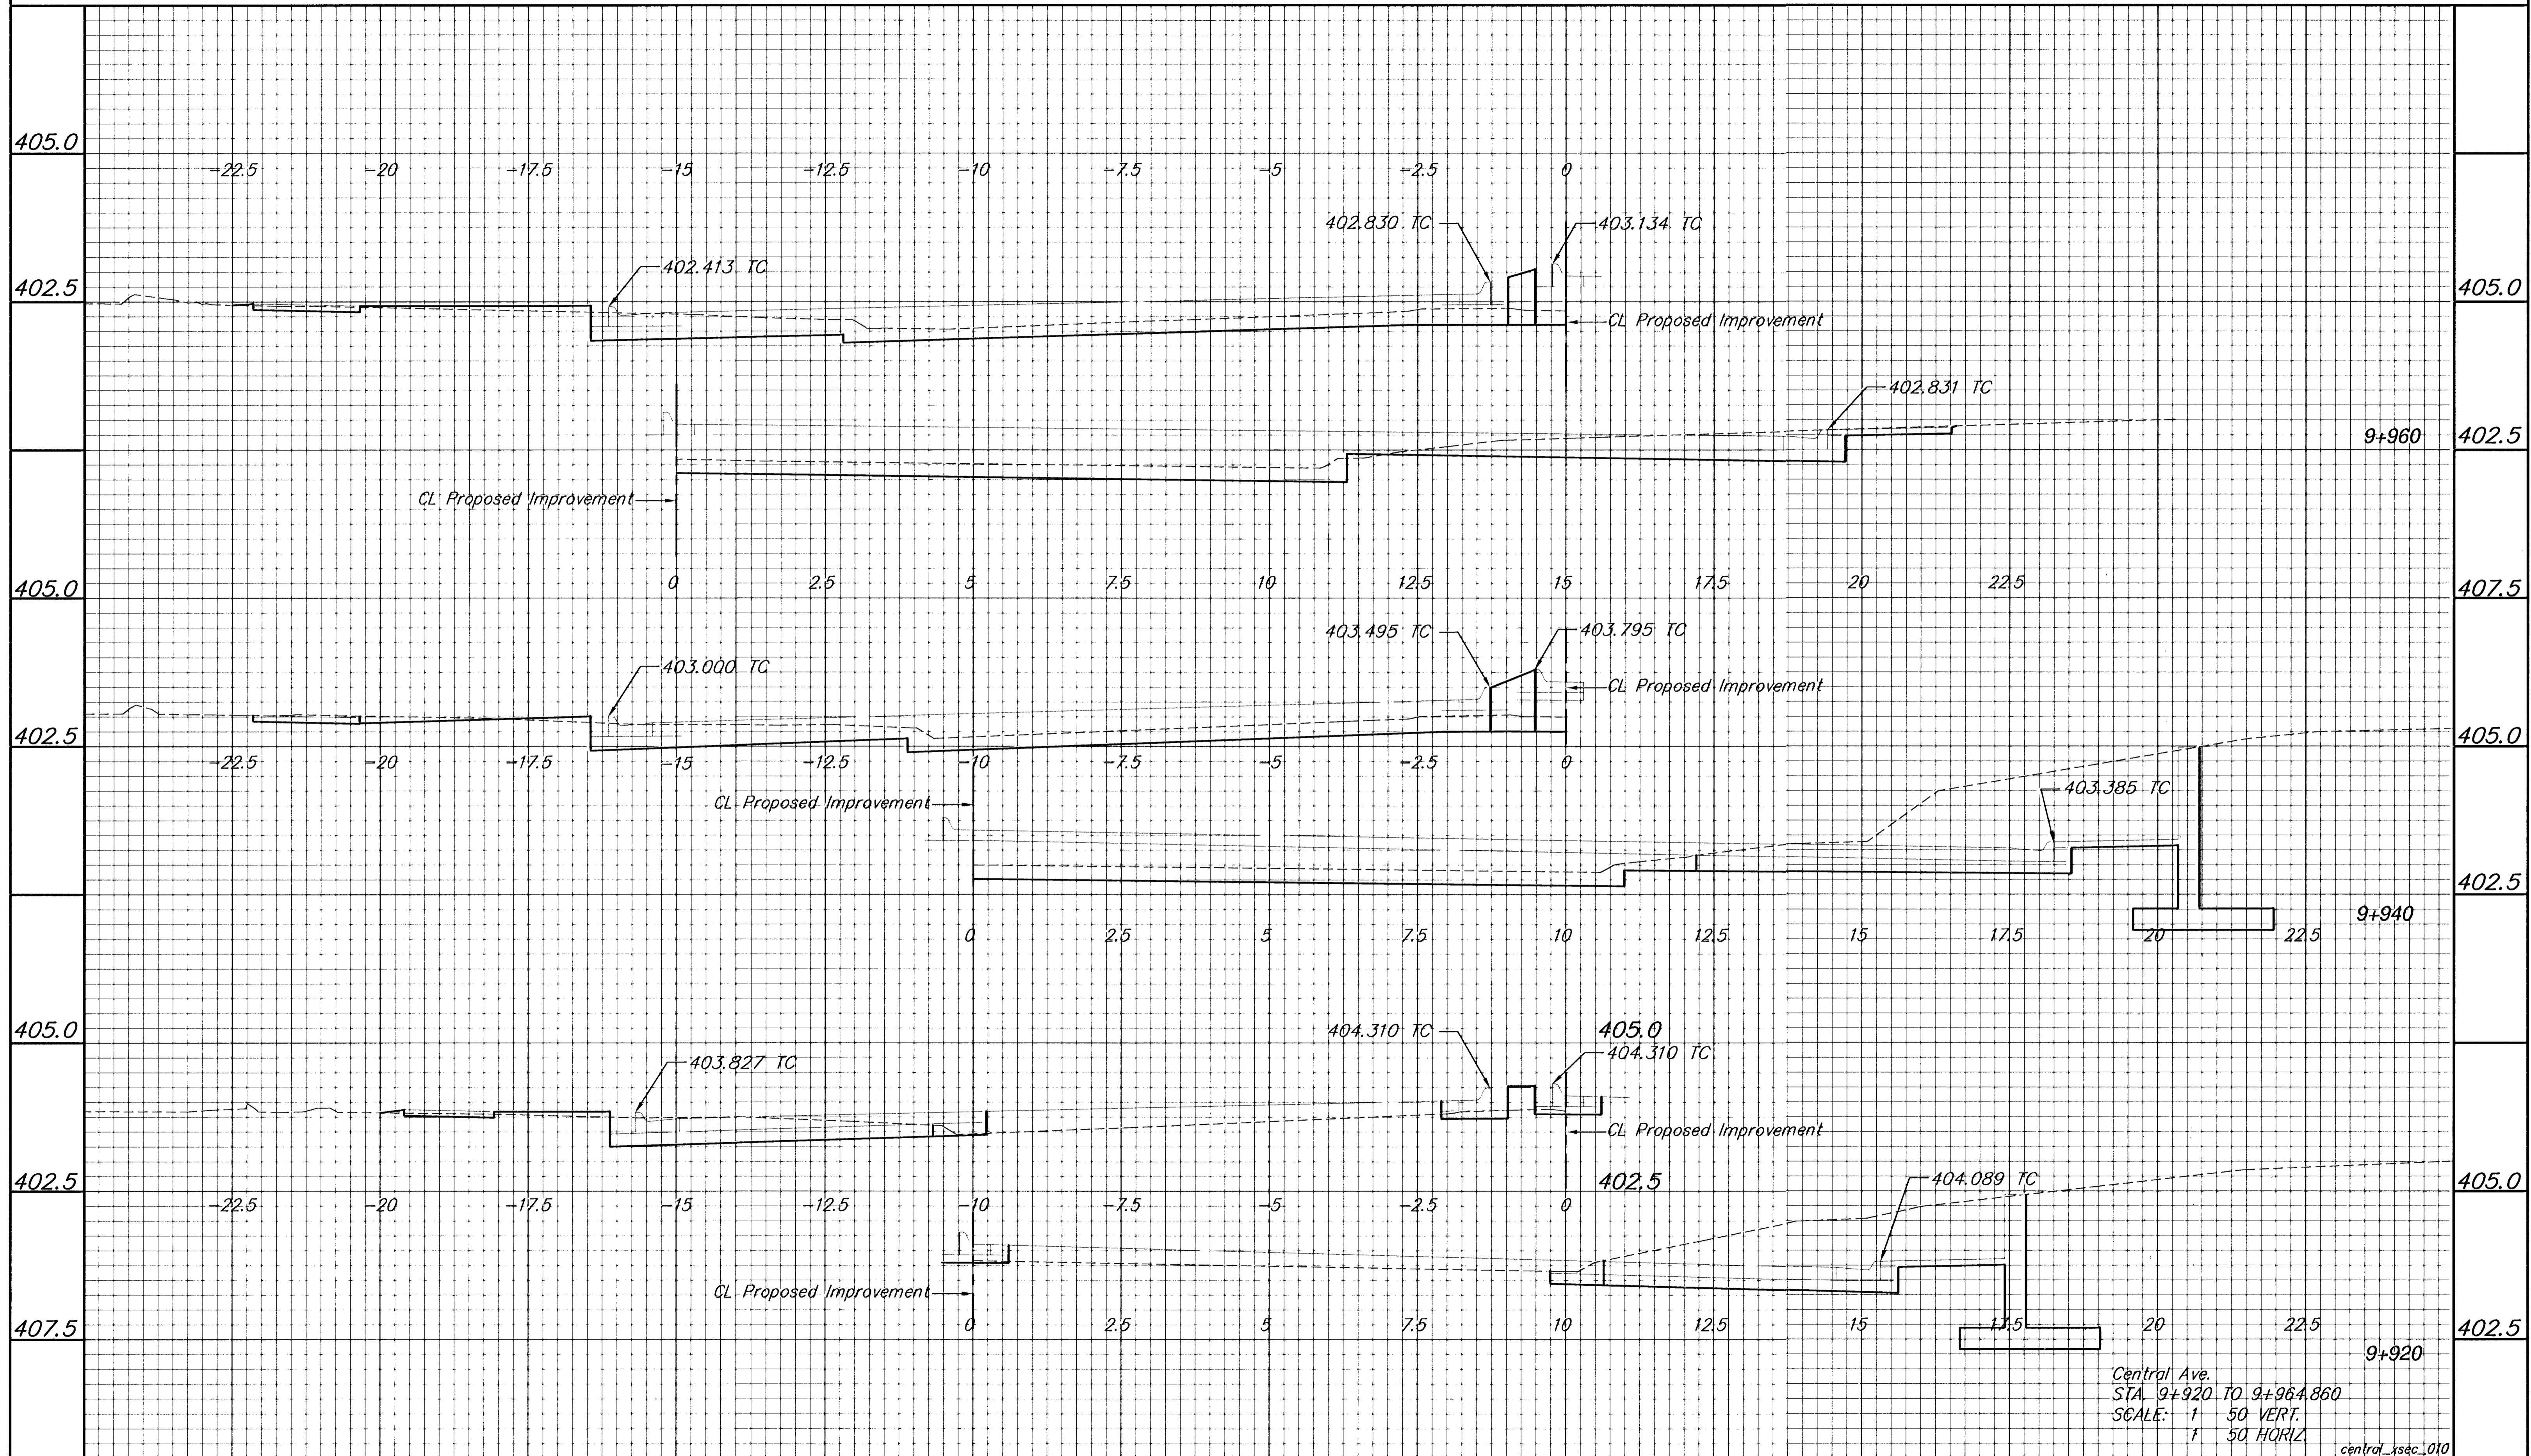

Central Ave.
 STA. 9+920 TO 9+964.860
 SCALE: 1" = 50' VERT.
 1" = 50' HORIZ.