


FHWA REGION NO.	STATE	PROJECT NUMBER	FISCAL YEAR	SHEET NUMBER	TOTAL SHEETS
7	KANSAS	87N-0128-01		101	118

DATE

BY

REFERENCES NOTED	REFERENCES CHECKED

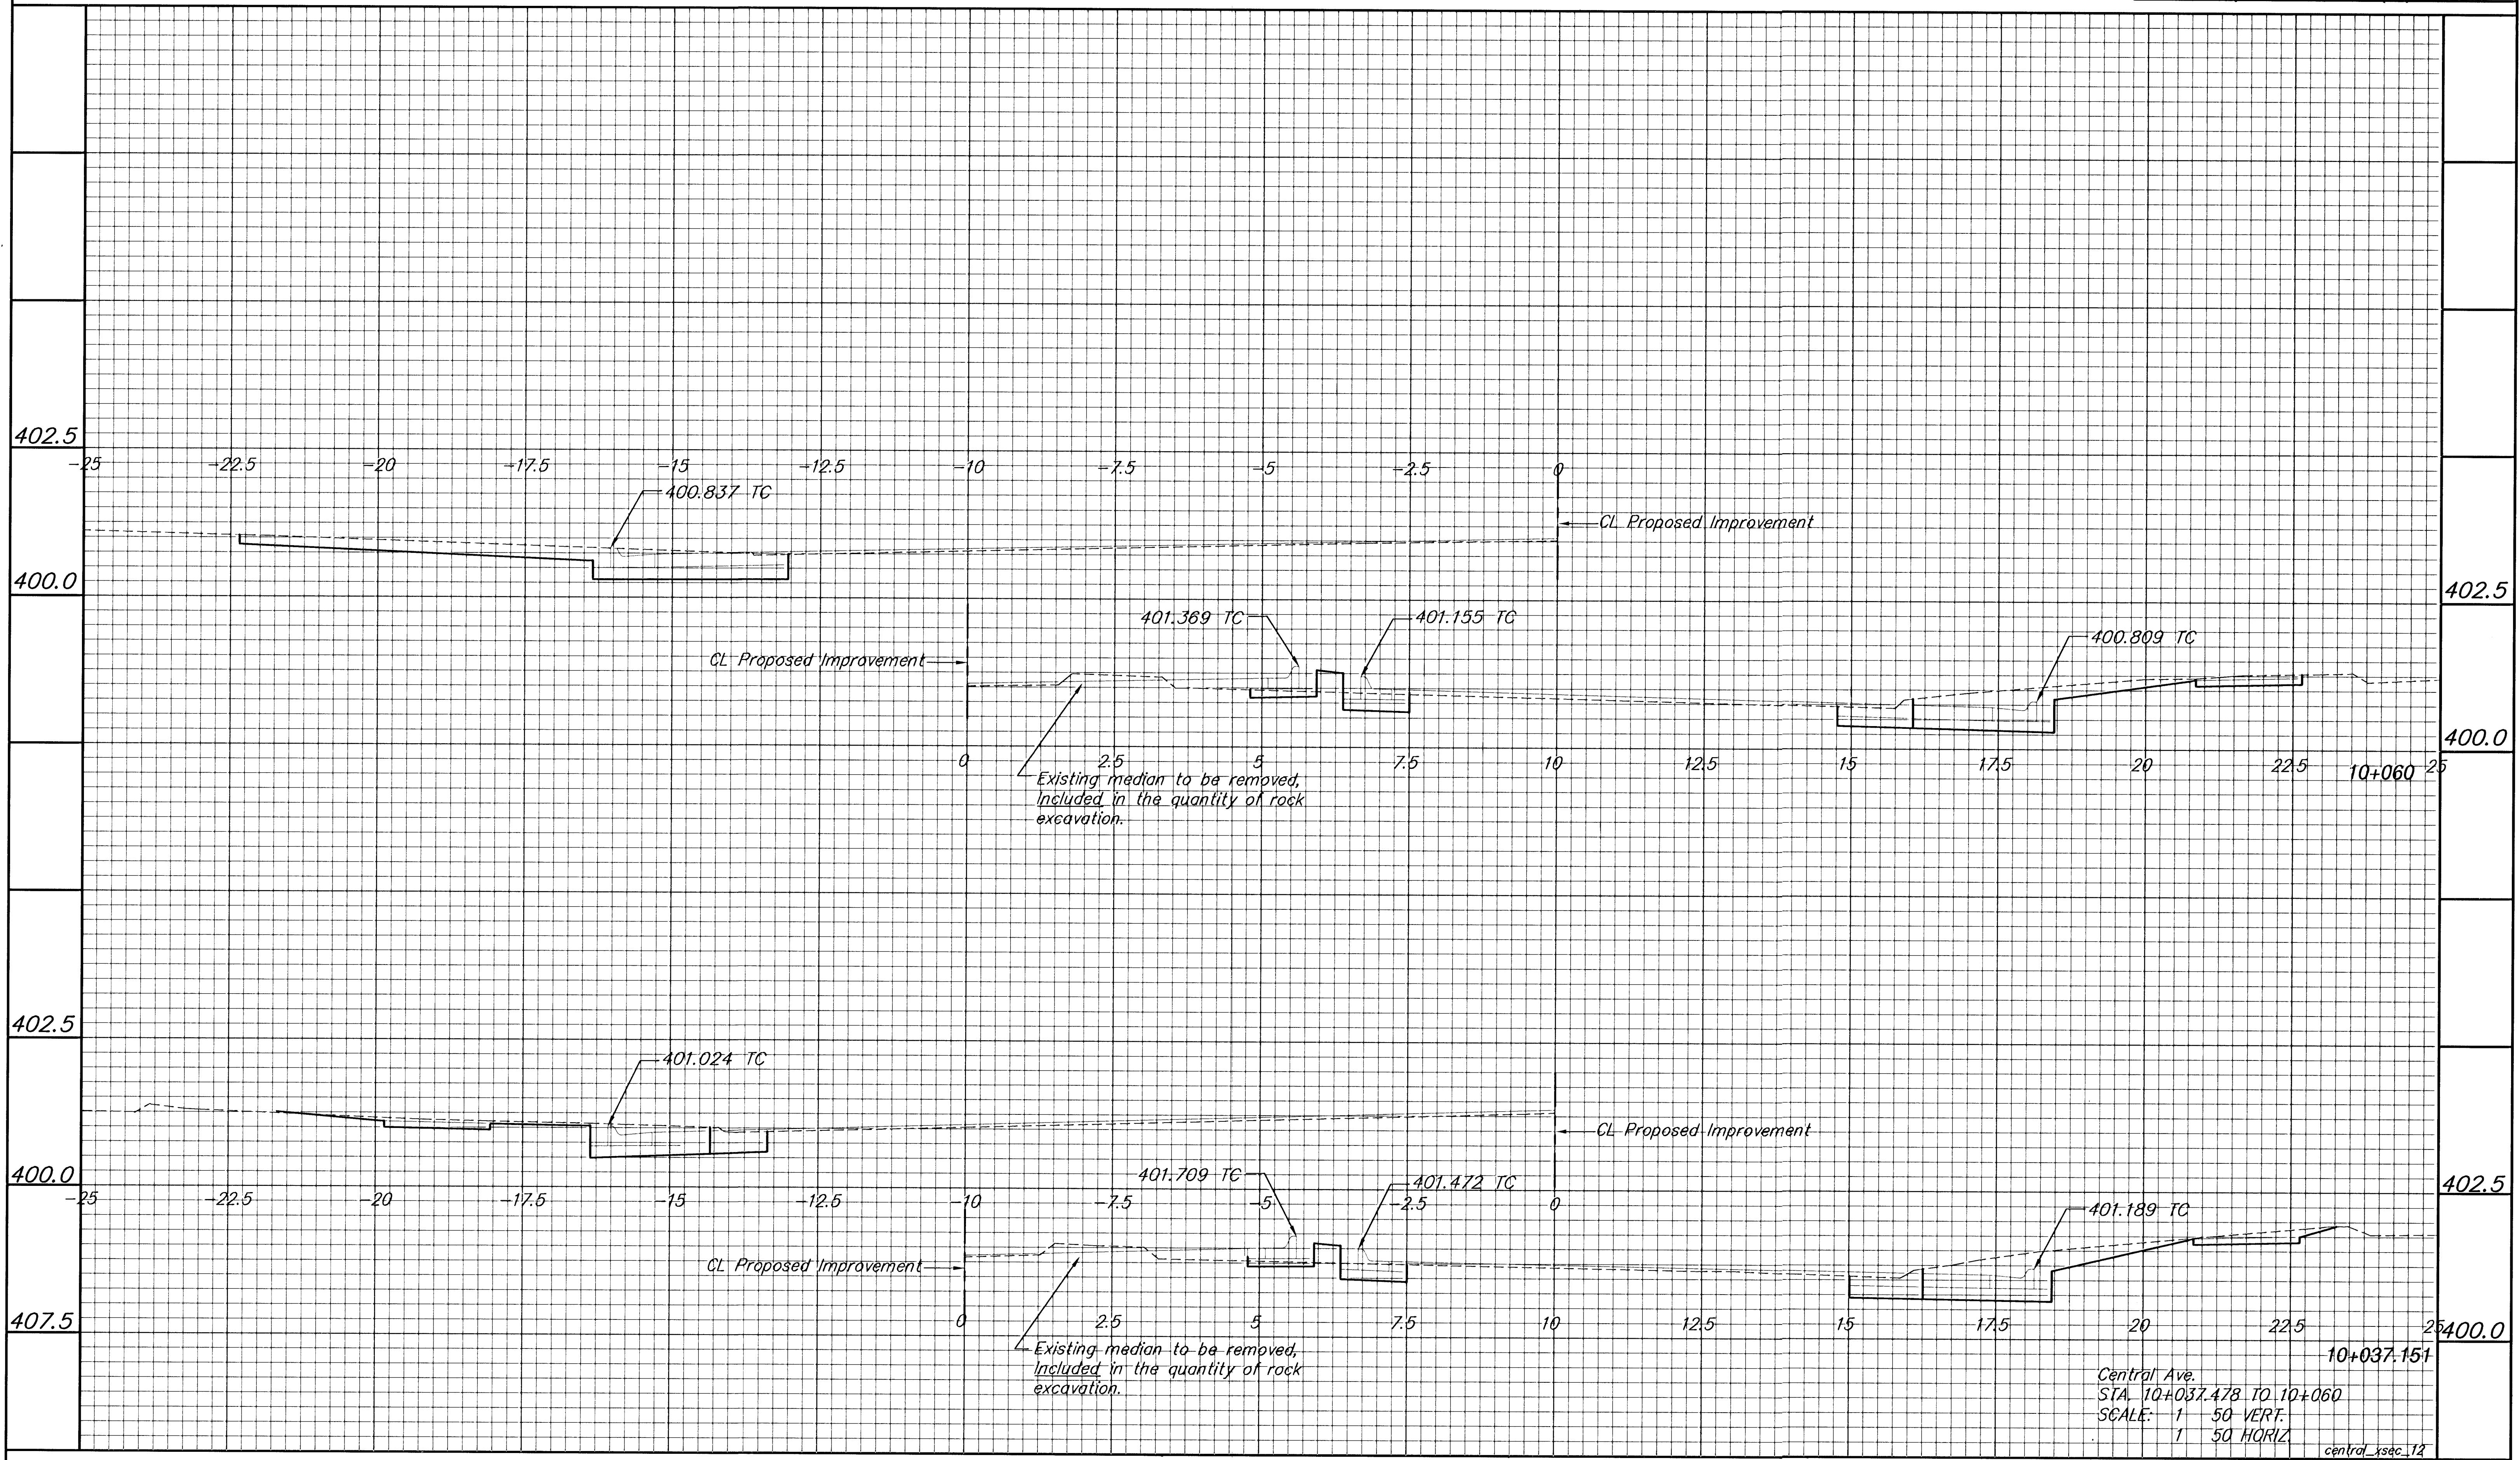

Central Ave.  
 STA. 10+037.478 TO 10+060  
 SCALE: 1" = 50' VERT.  
 1" = 50' HORIZ  
 central\_1sec\_12