

FHWA REGION NO.	STATE	PROJECT NUMBER	FISCAL YEAR	SHEET NUMBER	TOTAL SHEETS
7	KANSAS	87N-0128-01		110	118

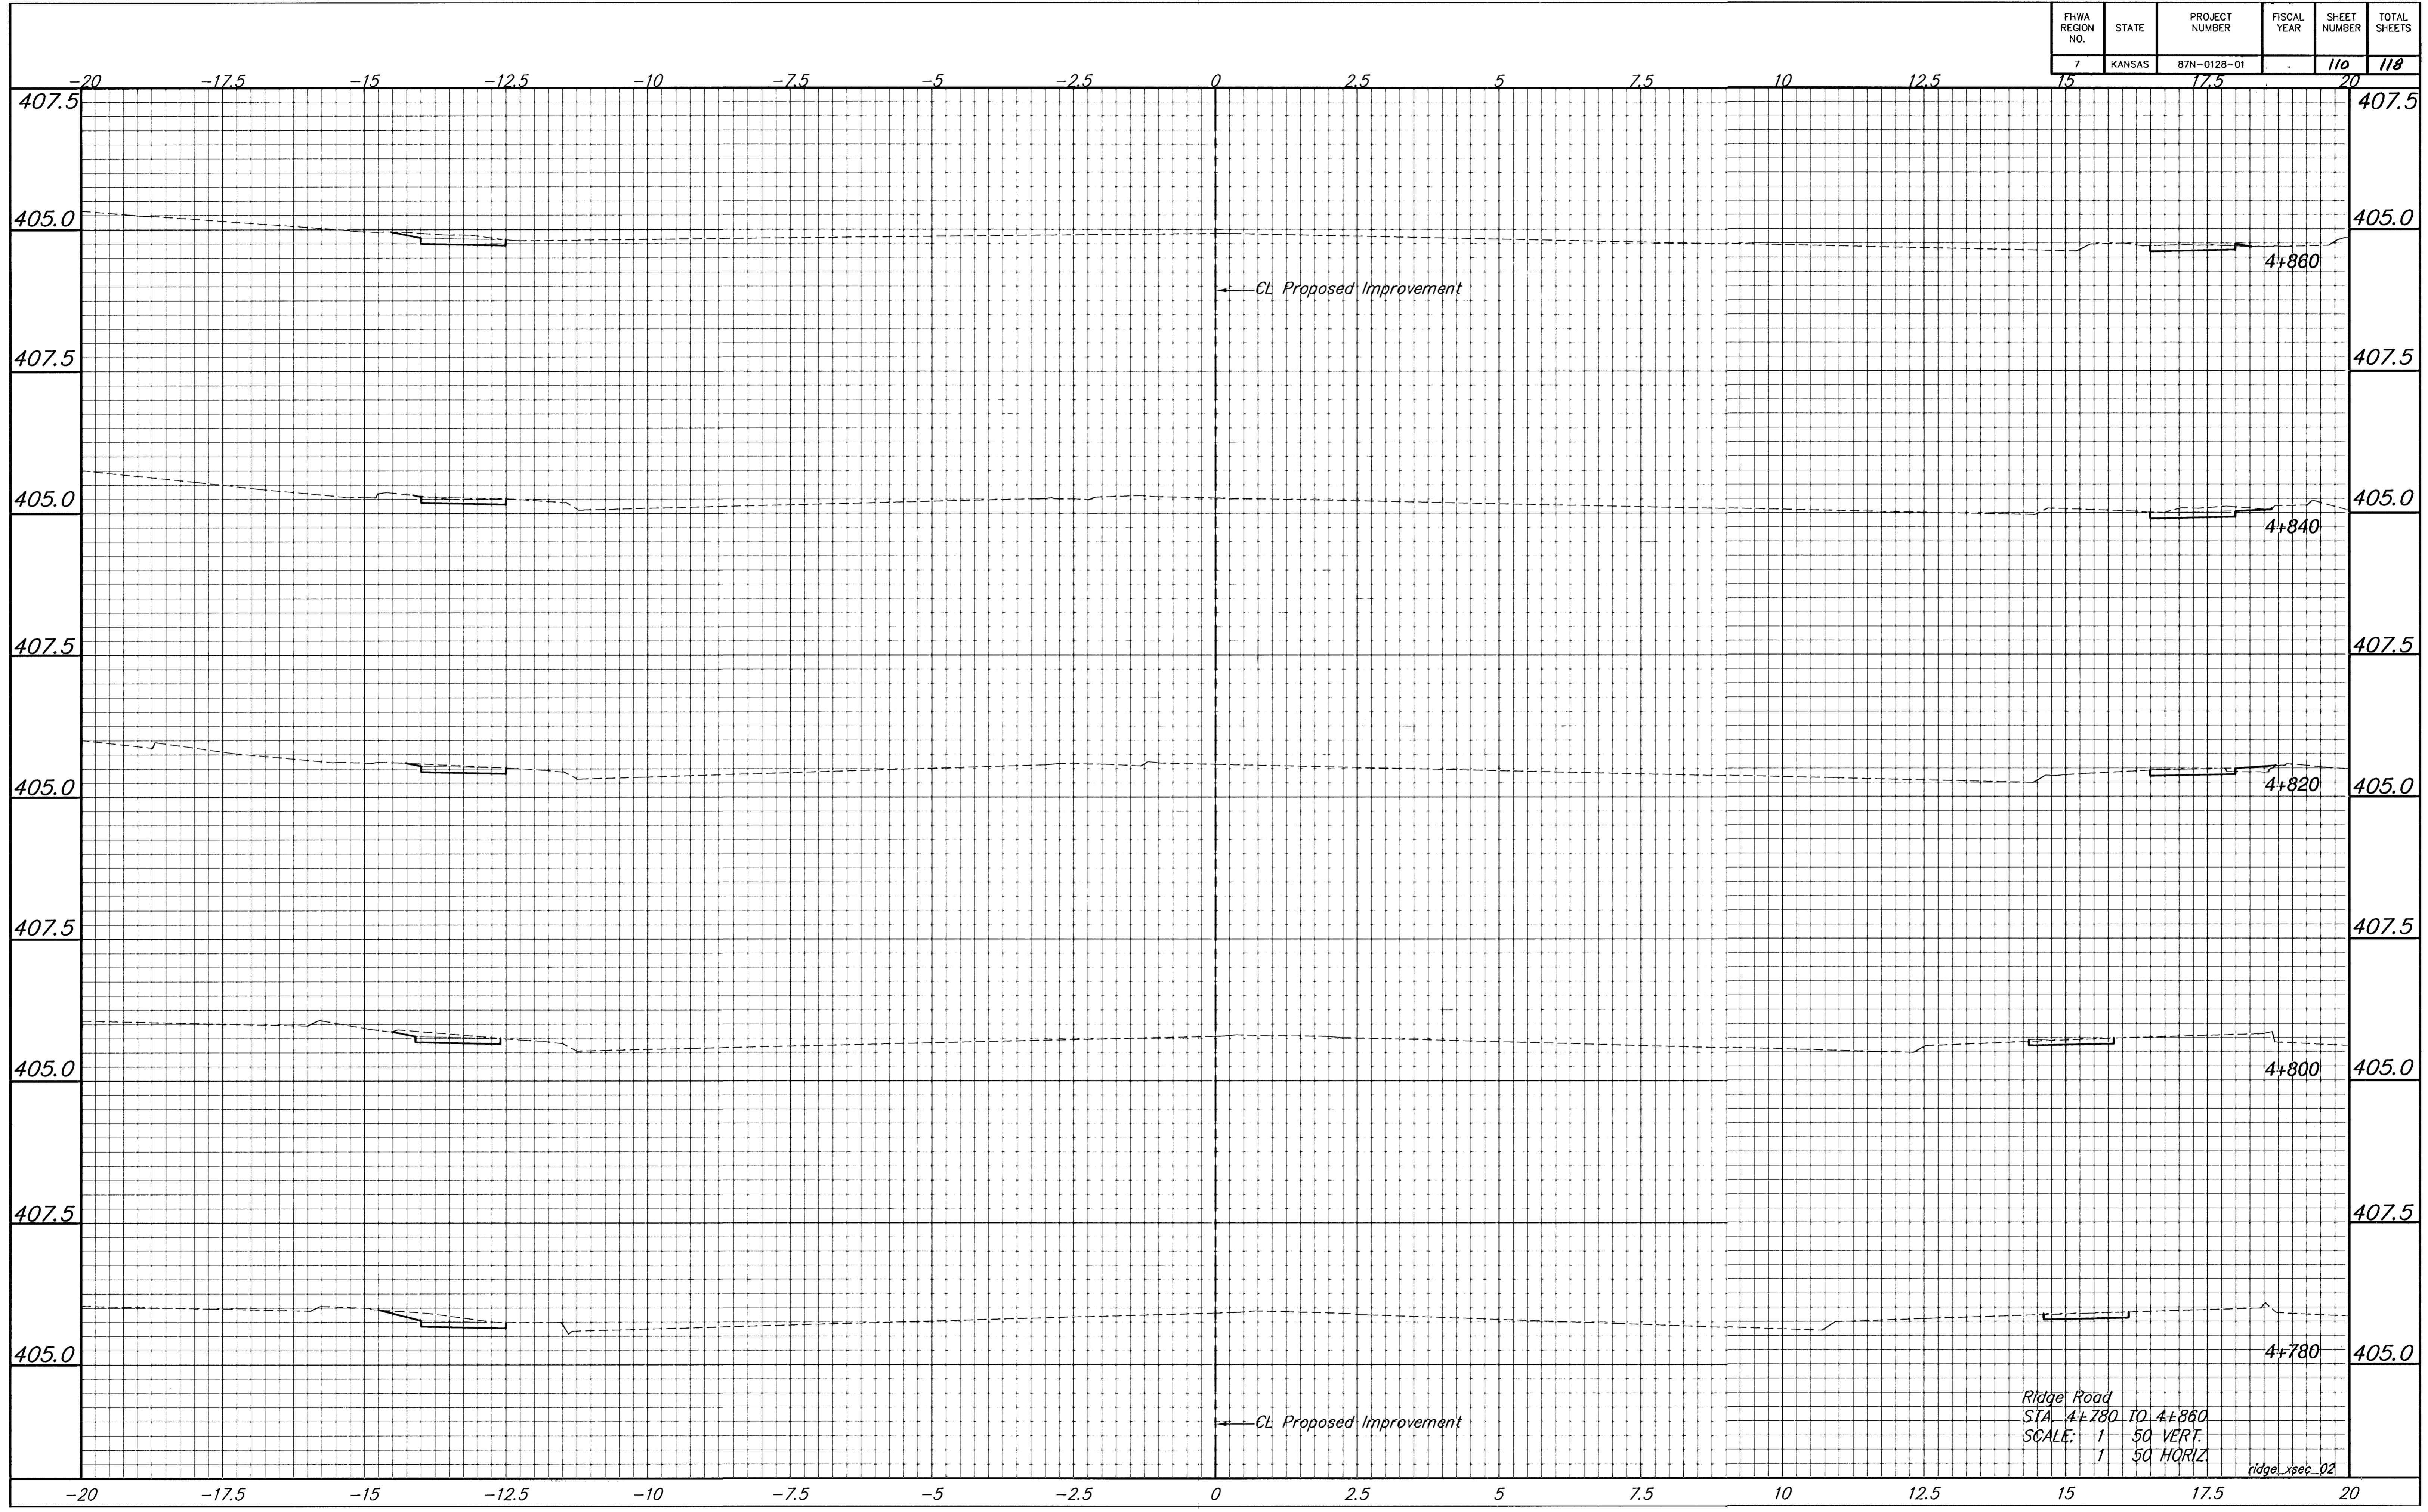
DATE

BY

REFERENCES NOTED	REFERENCES CHECKED



Ridge Road  
 STA. 4+780 TO 4+860  
 SCALE: 1 50 VERT.  
 1 50 HORIZ  
 ridge\_xsec\_02