


FHWA REGION NO.	STATE	PROJECT NUMBER	FISCAL YEAR	SHEET NUMBER	TOTAL SHEETS
7	KANSAS	87N-0128-01		112	118

DATE	
BY	
REFERENCES NOTED	
REFERENCES CHECKED	

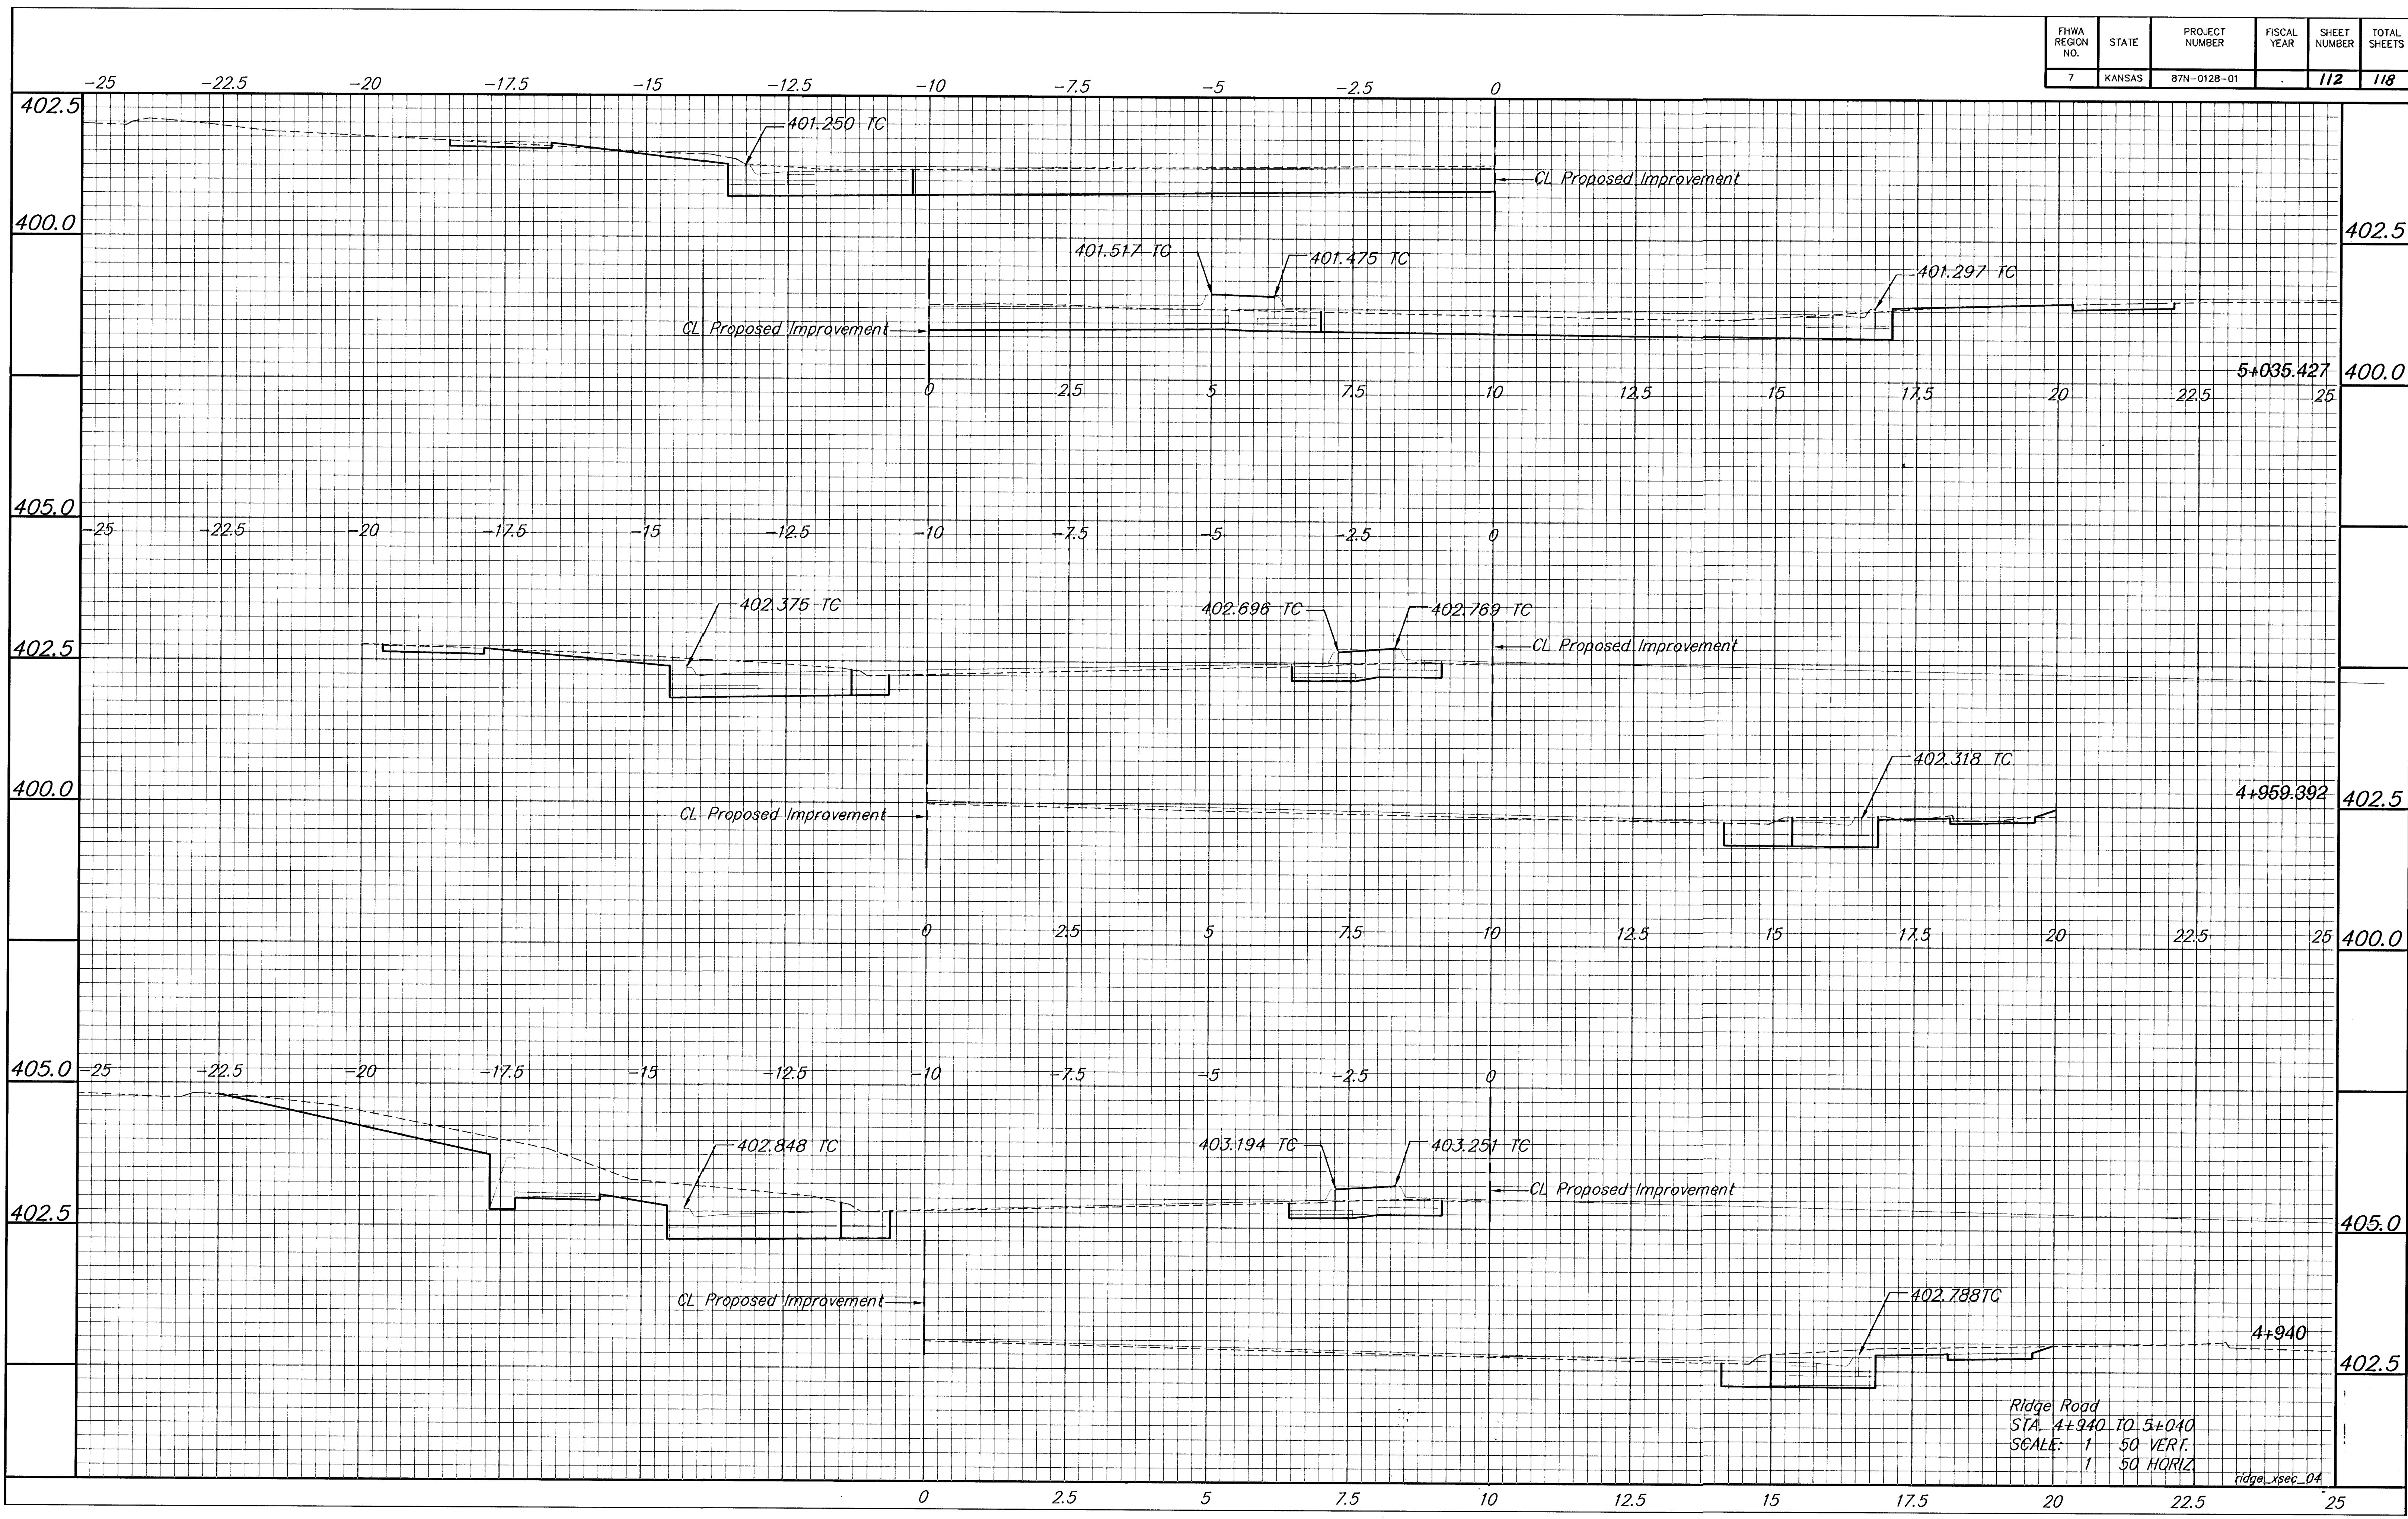

Ridge Road
 STA. 4+940 TO 5+040
 SCALE: 1" = 50' VERT.
 1" = 50' HORIZ

ridge_xsec_04