


| FHWA REGION NO. | STATE | PROJECT NUMBER | FISCAL YEAR | SHEET NUMBER | TOTAL SHEETS |
|-----------------|--------|----------------|-------------|--------------|--------------|
| 7 | KANSAS | 87N-0128-01 | . | 113 | 118 |

| BY | DATE |
|----|------|
| | |
| | |
| | |
| | |

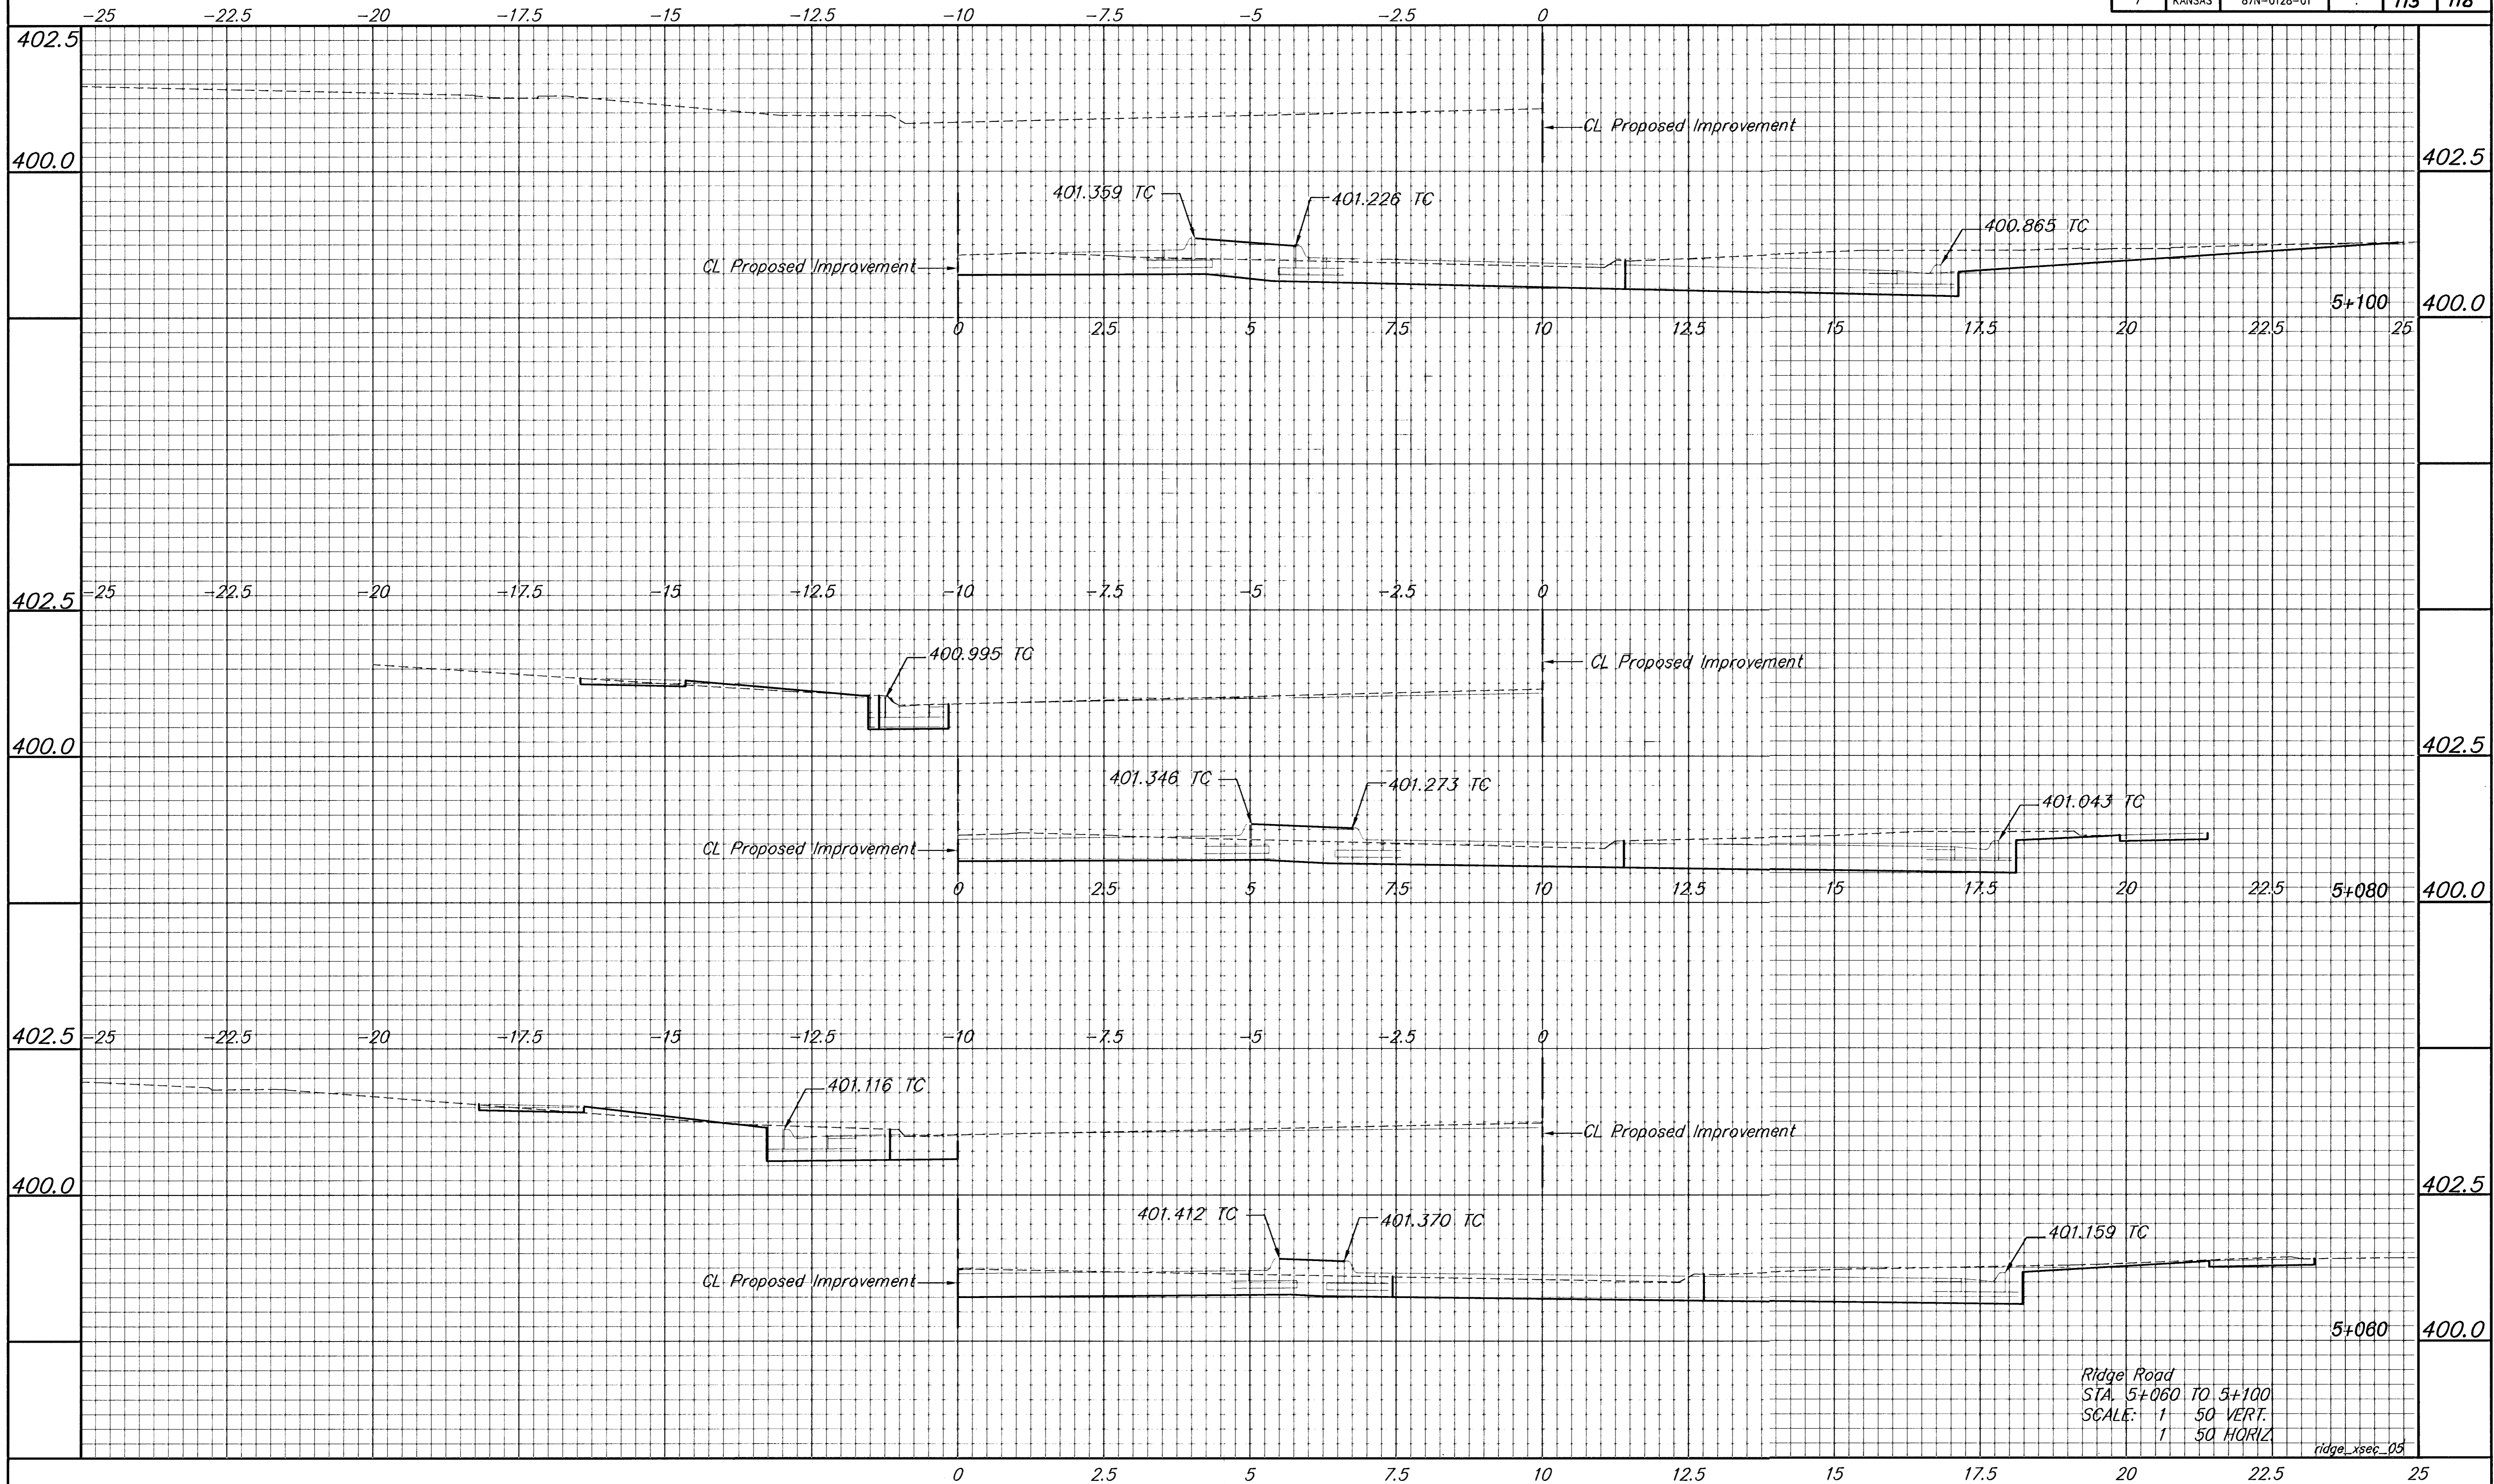

Ridge Road
 STA. 5+060 TO 5+100
 SCALE: 1 50 VERT.
 1 50 HORIZ

ridge_xsec_05