


| FHWA REGION NO. | STATE | PROJECT NUMBER | FISCAL YEAR | SHEET NUMBER | TOTAL SHEETS |
|-----------------|--------|----------------|-------------|--------------|--------------|
| 7 | KANSAS | 87N-0128-01 | | 114 | 118 |

| DATE |
|------|
| |
| |
| |

| BY |
|----|
| |
| |
| |

| REFERENCES NOTED | REFERENCES CHECKED |
|------------------|--------------------|
| | |
| | |
| | |

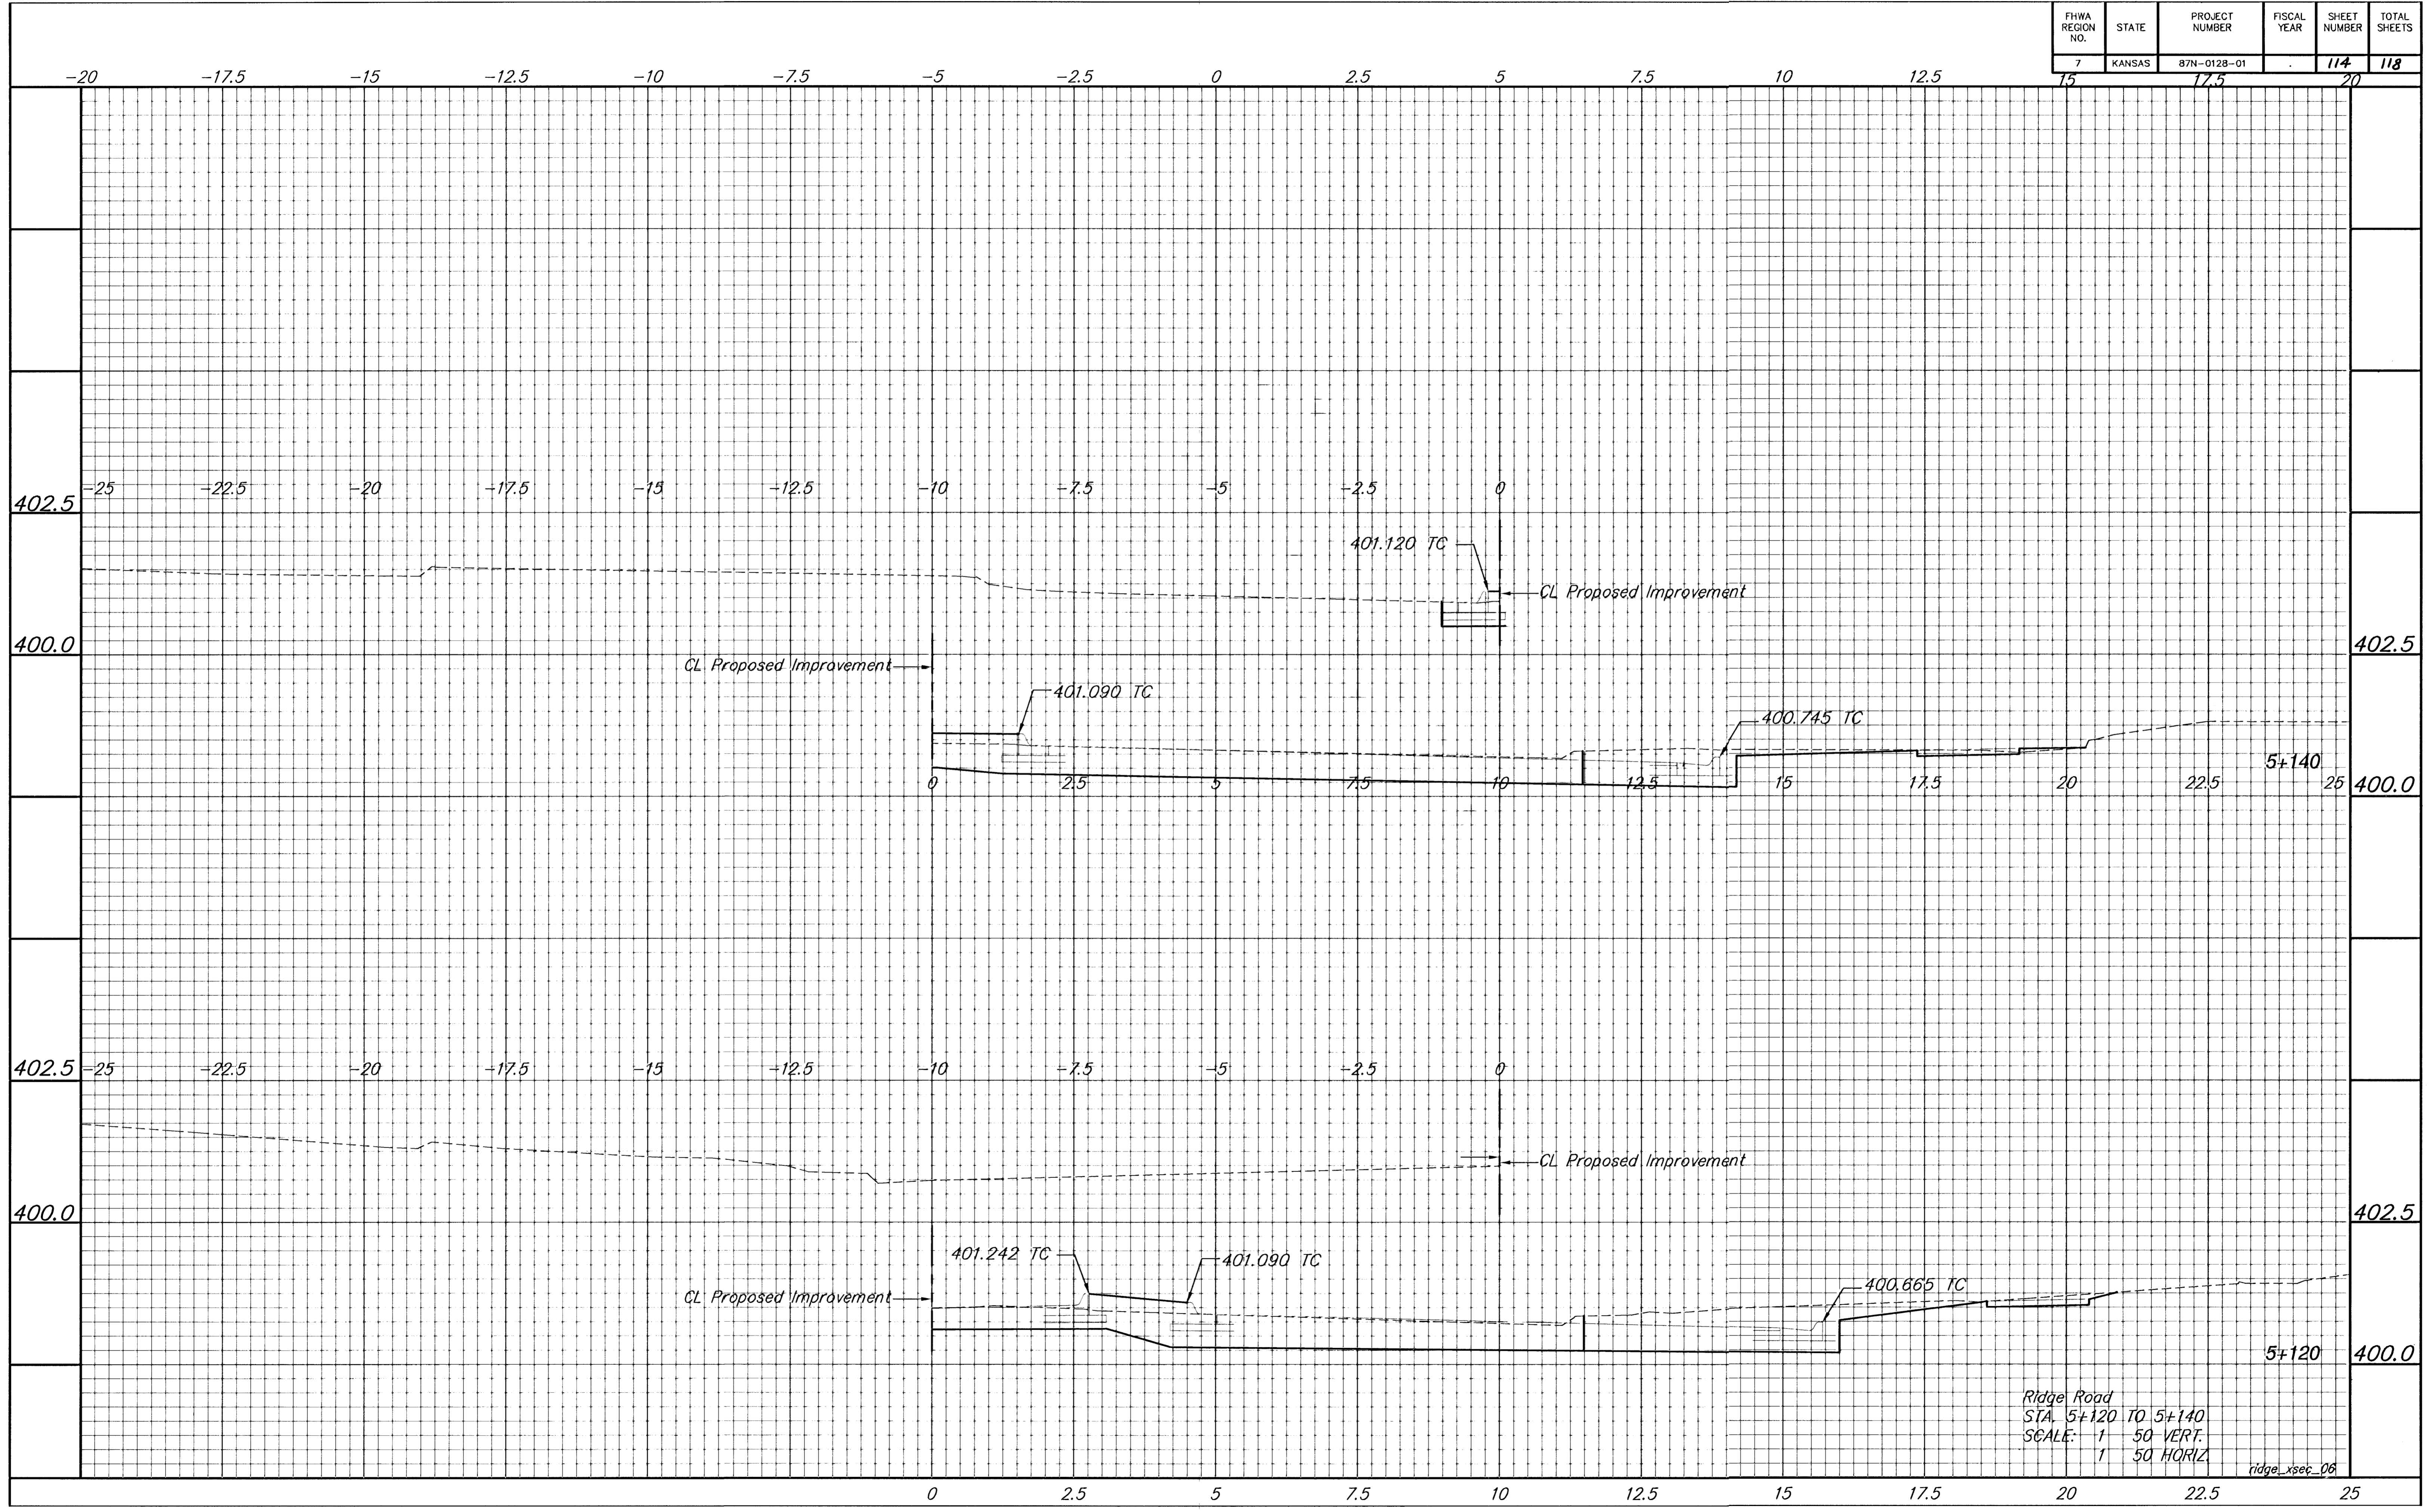

Ridge Road
 STA. 5+120 TO 5+140
 SCALE: 1" = 50' VERT.
 1" = 50' HORIZ

ridge_xsec_06