


FHWA REGION NO.	STATE	PROJECT NUMBER	FISCAL YEAR	SHEET NUMBER	TOTAL SHEETS
7	KANSAS	87N-0128-01		115	118

BY	DATE

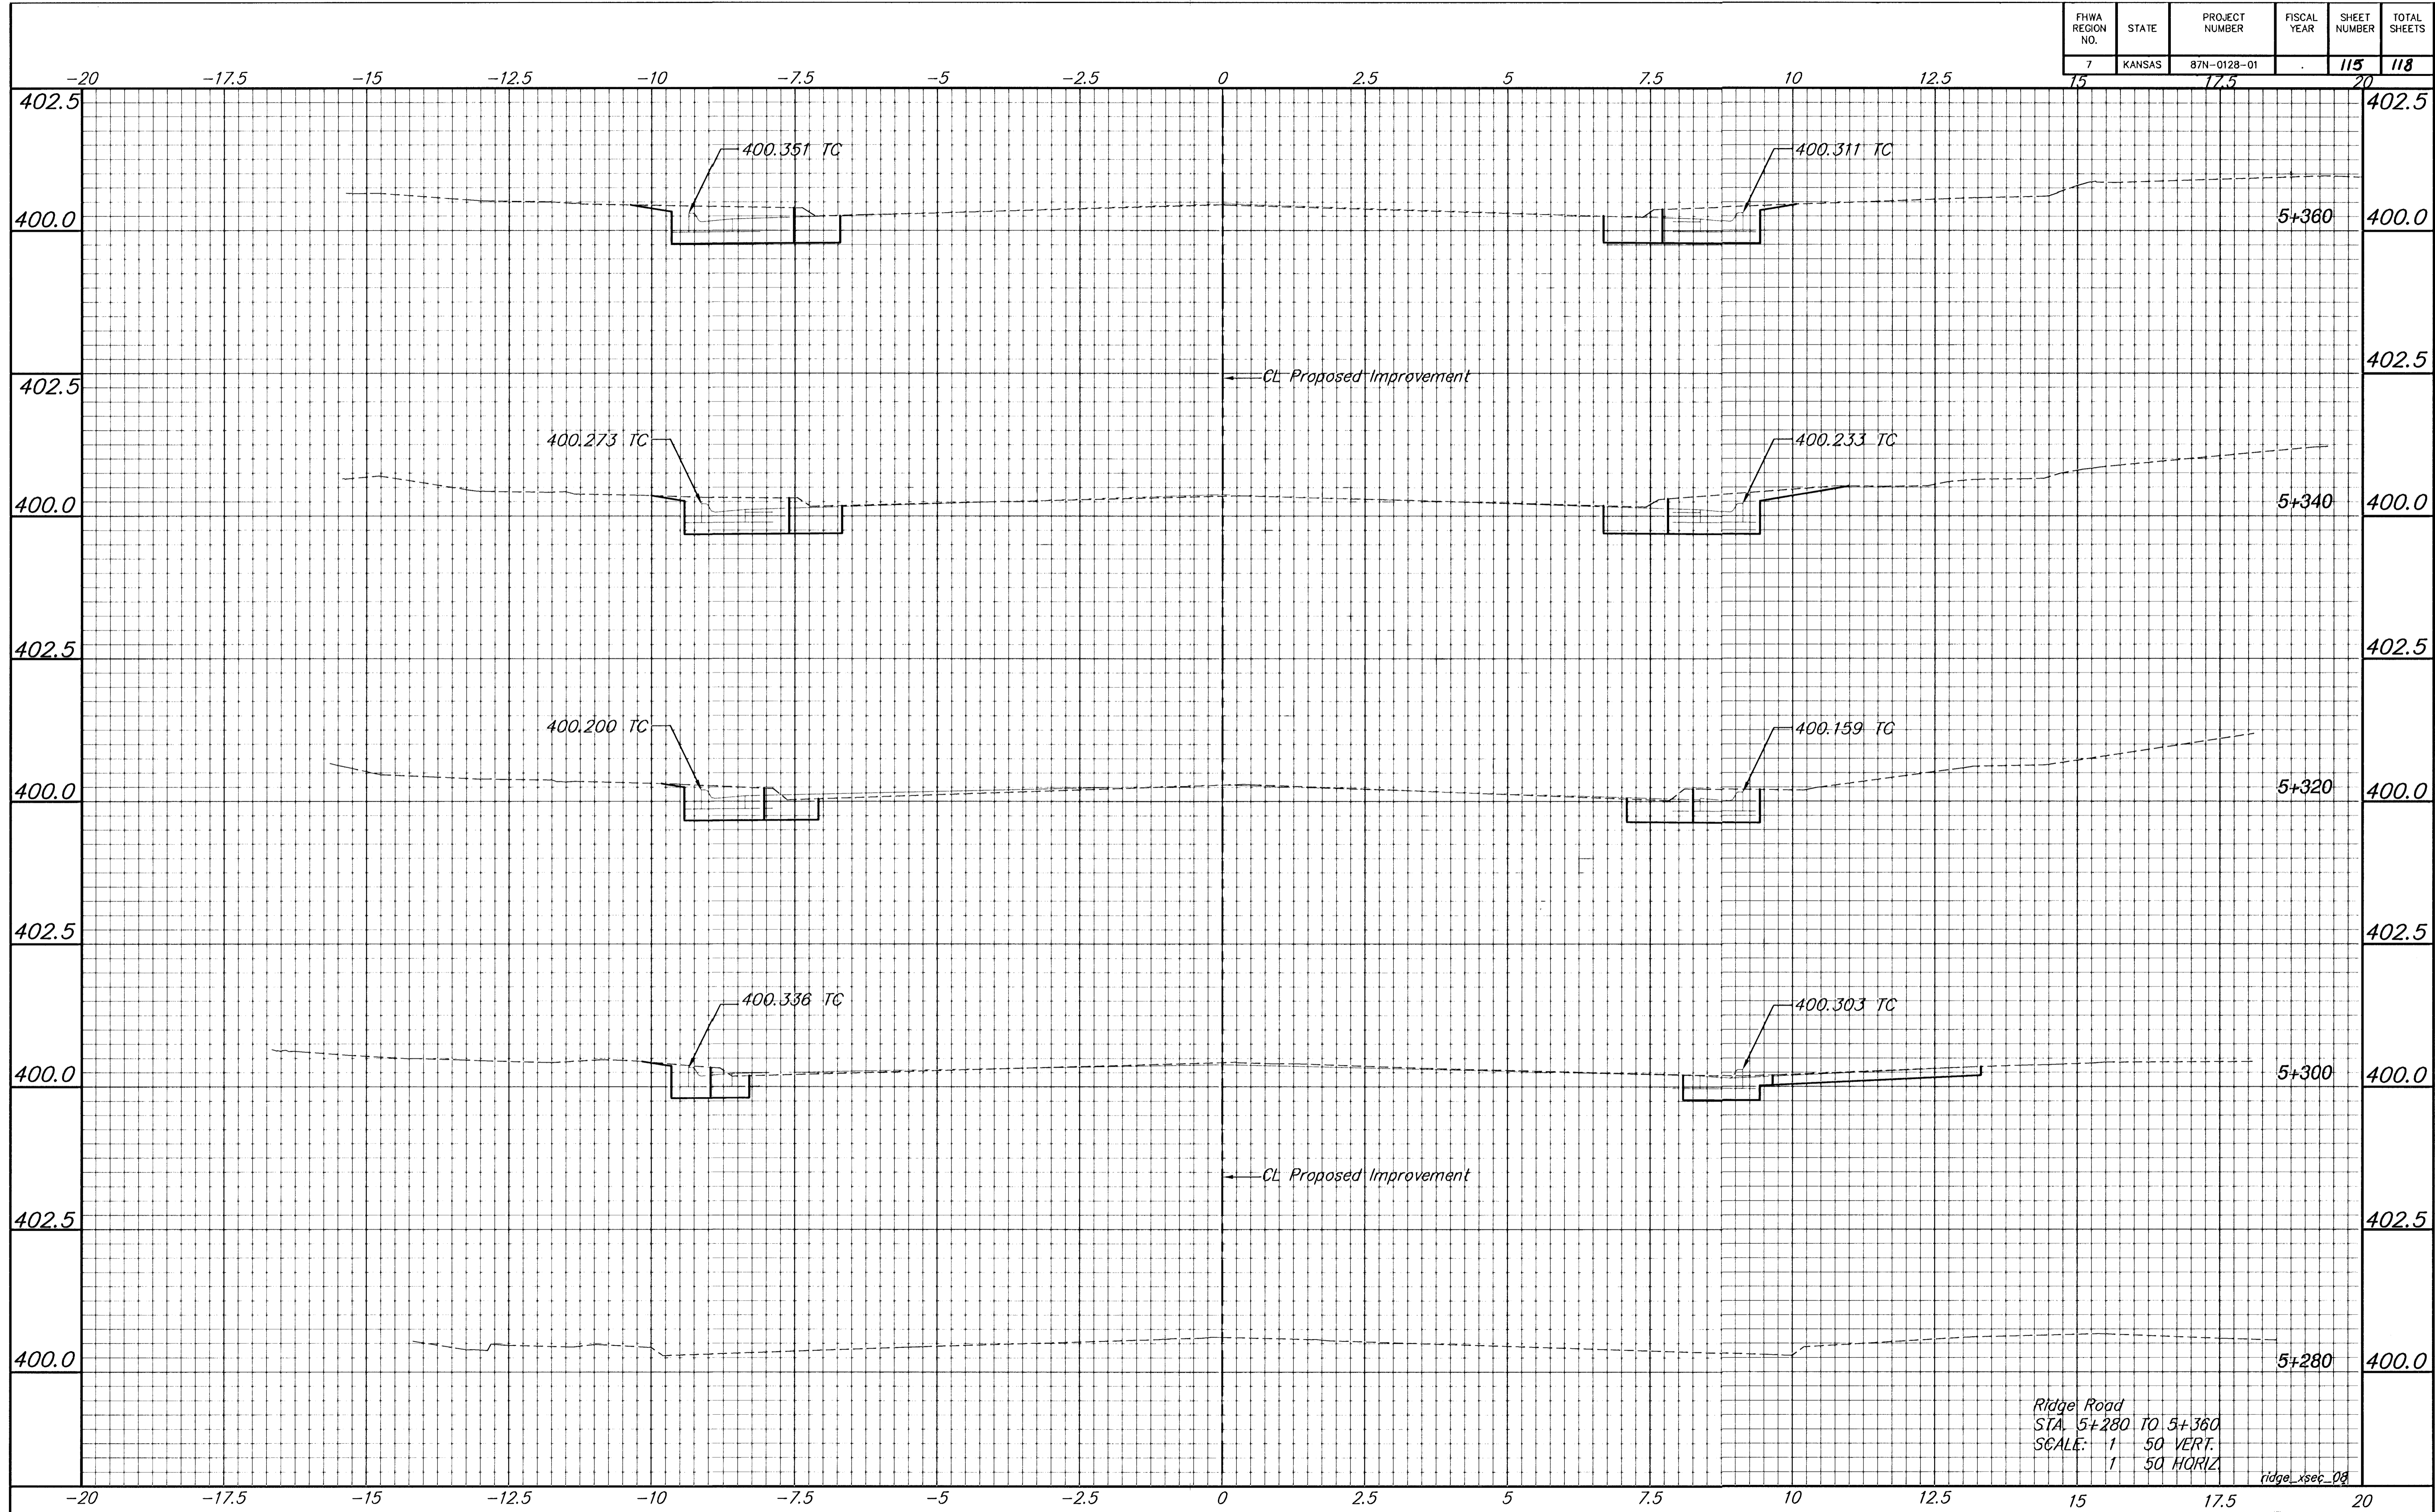

Ridge Road
 STA. 5+280 TO 5+360
 SCALE: 1" = 50' VERT.
 1" = 50' HORIZ

ridge_xsec_08