


FHWA REGION NO.	STATE	PROJECT NUMBER	FISCAL YEAR	SHEET NUMBER	TOTAL SHEETS
7	KANSAS	87N-0128-01		116	118

BY	DATE
REFERENCES NOTED	REFERENCES CHECKED

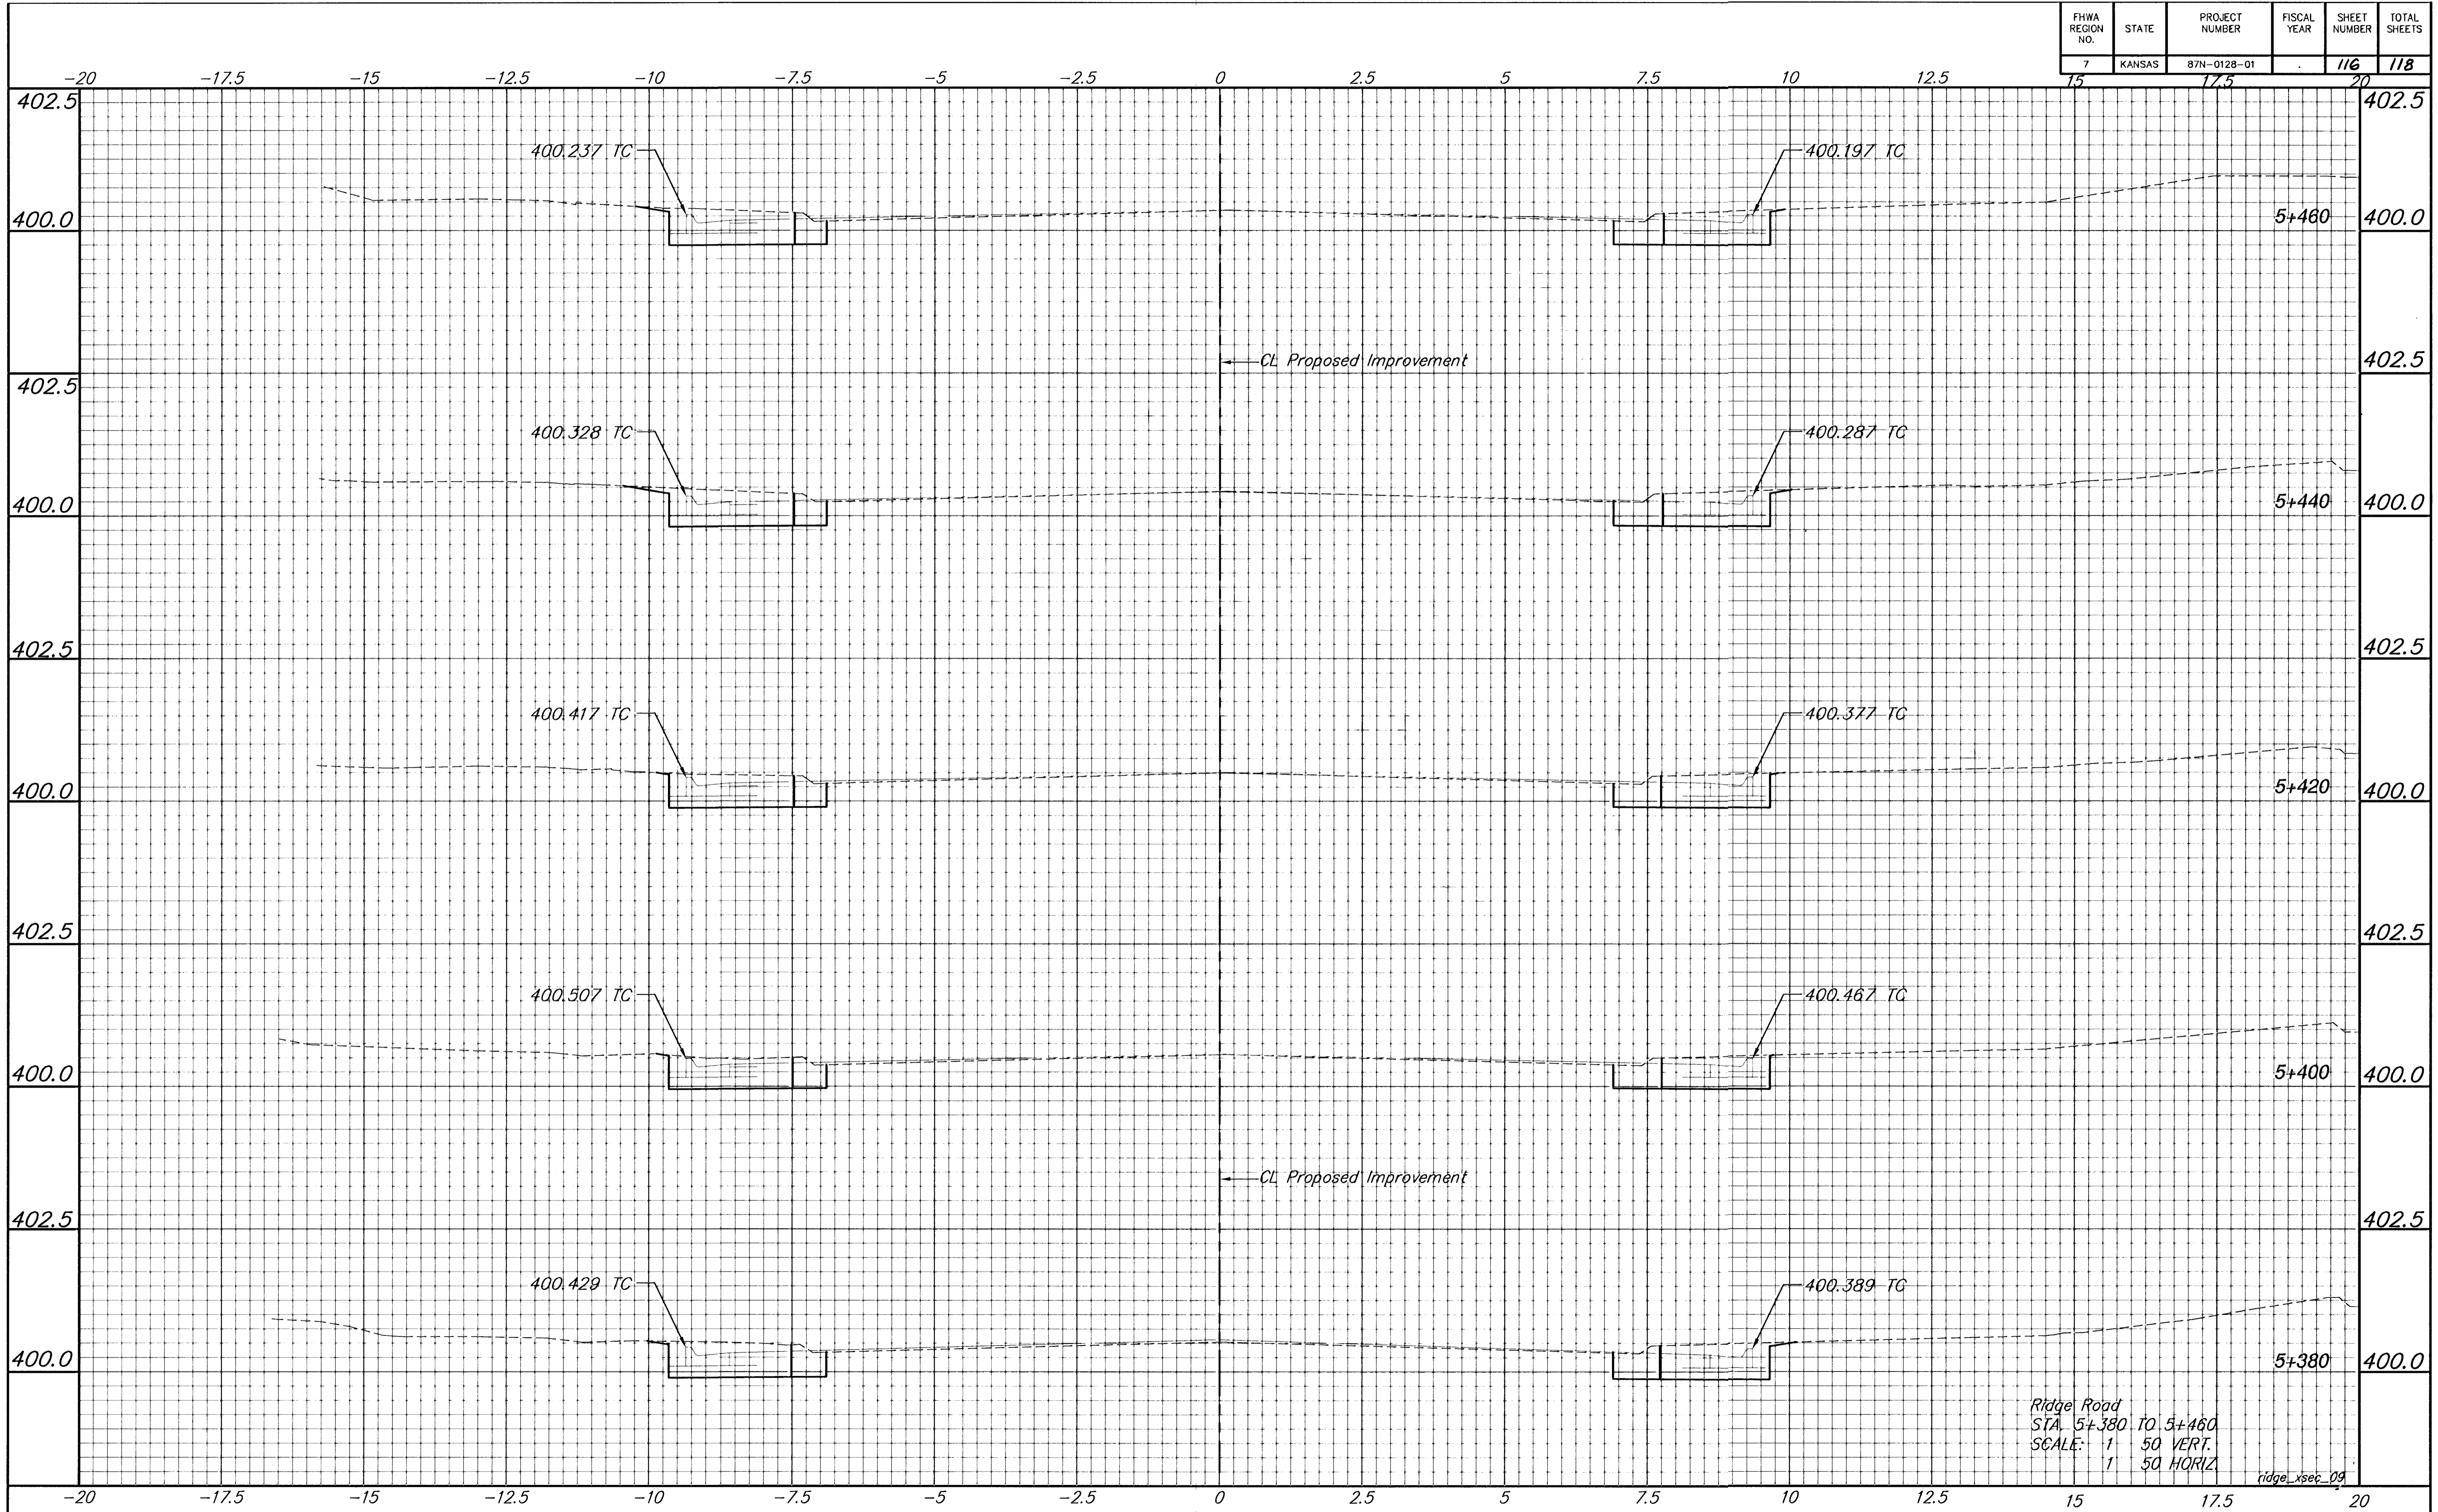

Ridge Road  
 STA. 5+380 TO 5+460  
 SCALE: 1" = 50' VERT.  
 1" = 50' HORIZ

ridge\_xsec\_09