



BY	DATE
REFERENCES NOTED	
REFERENCES CHECKED	

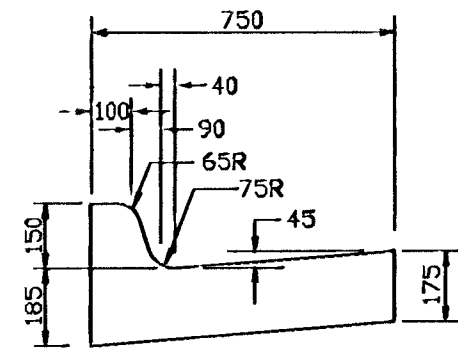

		DISTANCE FROM CENTERLINE (L.T. & RT.)																							
		0	600	1 200	1 800	2 400	3 000	3 600	4 200	4 800	5 400	6 000	6 600	7 200	7 800	8 400	9 000	9 600	10 200	10 800	11 400	12 050	12 650	12 800	13 100
A:	Top of Curbs to Top of Surface Lift	-269	-250	-231	-213	-194	-176	-157	-138	-120	-101	-83	-64	-45	-27	-8	10	29	48	66	85	105	—	—	—
B:	Top of Curbs to Top of Upper Base Lift	-219	-200	-181	-163	-144	-126	-107	-83	-70	-51	-33	-14	5	23	42	60	79	98	116	135	155	—	—	—
C:	Top of Curbs to Top of C.R. Subgrade	-94	-75	-56	-38	-19	-1	18	37	55	74	92	111	130	148	167	185	204	223	241	260	280	325	335	355

COMBINED CURB & GUTTER

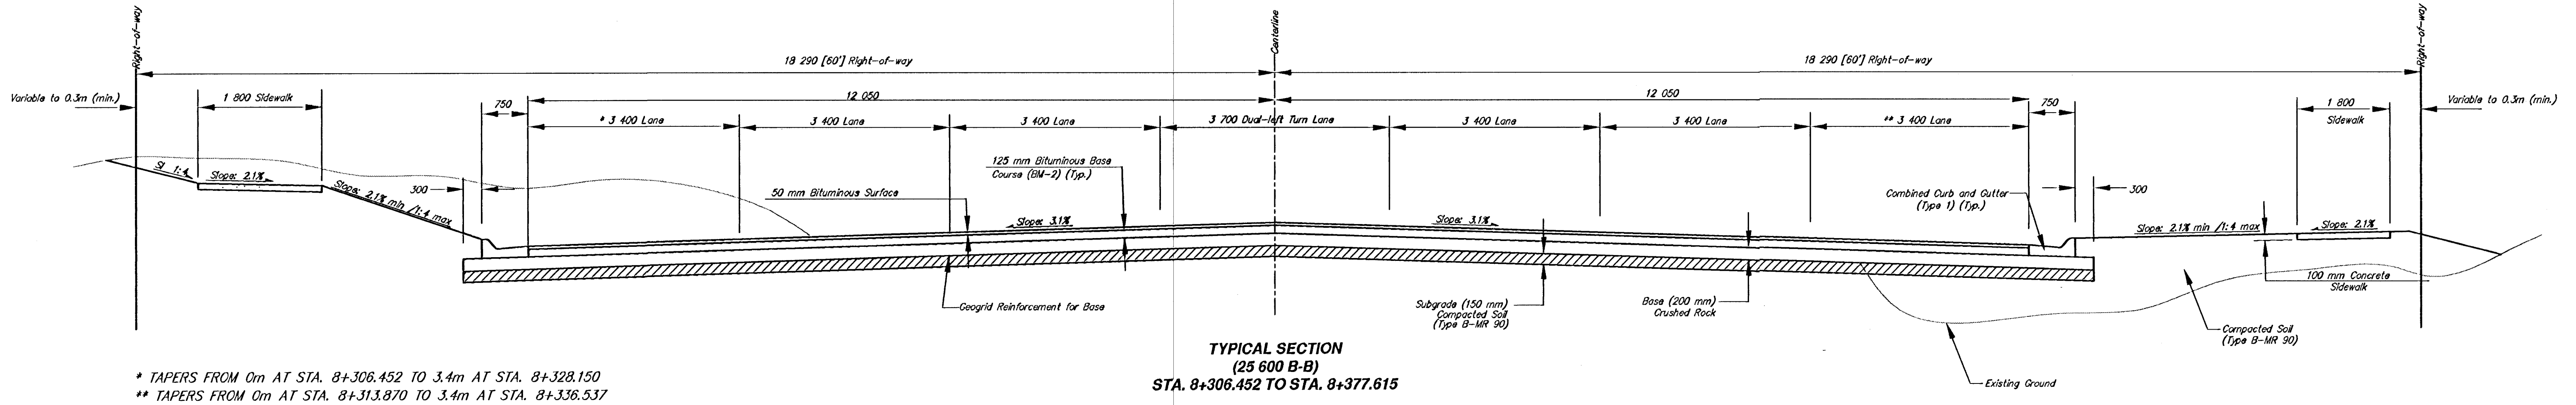