


Point #	Northing	Easting	Desc.
1	1695236.22	1600585.65	Control Point
2	1695232.67	1600377.00	Control Point
3	1694629.54	1599784.74	Control Point
4	1694476.11	1599737.61	Control Point
5	1694439.83	1600017.22	Control Point
6	1694629.85	1600179.30	Control Point
7	1694394.47	1600331.28	Control Point
8	1694408.57	1600599.71	Control Point
9	1694419.35	1600470.66	Sta 0+00.00 Line 1
10	1694541.22	1600467.61	Sta 1+21.91 Line 1
11	1694566.78	1600461.86	Sta 1+48.11 Line 1
12	1694590.73	1600451.23	Sta 1+74.31 Line 1
13	1694611.01	1600436.94	Sta 1+99.12 Line 1
14	1694619.25	1600428.62	Sta 2+10.83 Line 1
15	1694623.47	1600424.36	Sta 2+16.83 Line 1
16	1694867.43	1600178.27	Sta 5+63.35 Line 1
17	1694949.10	1600095.89	Sta 6+79.35 Line 1
18	1694488.17	1599851.84	Sta 0+00.00 Line 2
19	1694490.70	1599851.90	Sta 0+02.62 Line 2
20	1694518.00	1599857.19	Sta 0+27.72 Line 2
21	1694546.81	1599868.97	Sta 0+61.46 Line 2
22	1694572.76	1599986.15	Sta 0+92.56 Line 2
23	1694633.07	1599945.94	Sta 1+77.51 Line 2
24	1694777.71	1600089.32	Sta 3+81.17 Line 2
25	1695049.24	1600358.50	Sta 7+63.51 Line 2
26	1695121.92	1600430.55	Sta 8+65.86 Line 2
27	1695122.10	1600471.17	Sta 9+06.48 Line 2
28	1695100.54	1600492.91	Sta 9+37.09 Line 2
29	1695067.08	1600494.18	Sta 9+70.58 Line 2
30	1695042.44	1600469.75	Sta 10+04.12 Line 2
31	1694674.95	1600475.39	Sta 0+72.49 Line 3
32	1694712.82	1600476.40	Sta 1+10.90 Line 3
33	1694737.08	1600451.31	Sta 1+44.58 Line 3
34	1694736.96	1600425.61	Sta 1+70.27 Line 3
35	1694718.96	1599859.30	Sta 1+21.99 Line 4



DATE: 12.1.2017  
THIS SHEET HAS BEEN  
SEAL, SIGNED AND  
DATED ELECTRONICALLY

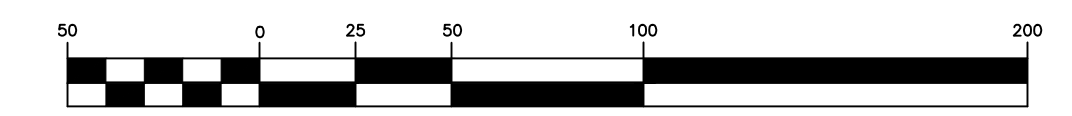

HORIZONTAL SCALE  
( IN FEET )  
1 inch = 50 ft.

Cheryl's Hollow 2nd Addition - Phase 2  
**Control Map**  
Wichita, Kansas

 117 E. Lewis, Wichita, KS 67202 (316)264-0242	PROJECT NUMBER			
	KEM NO. 17104	FILE	DATE 12/2017	SHEET 2
DESIGN KM	DRAWN AHS	REVISED		

December 1, 2017