



Line 1

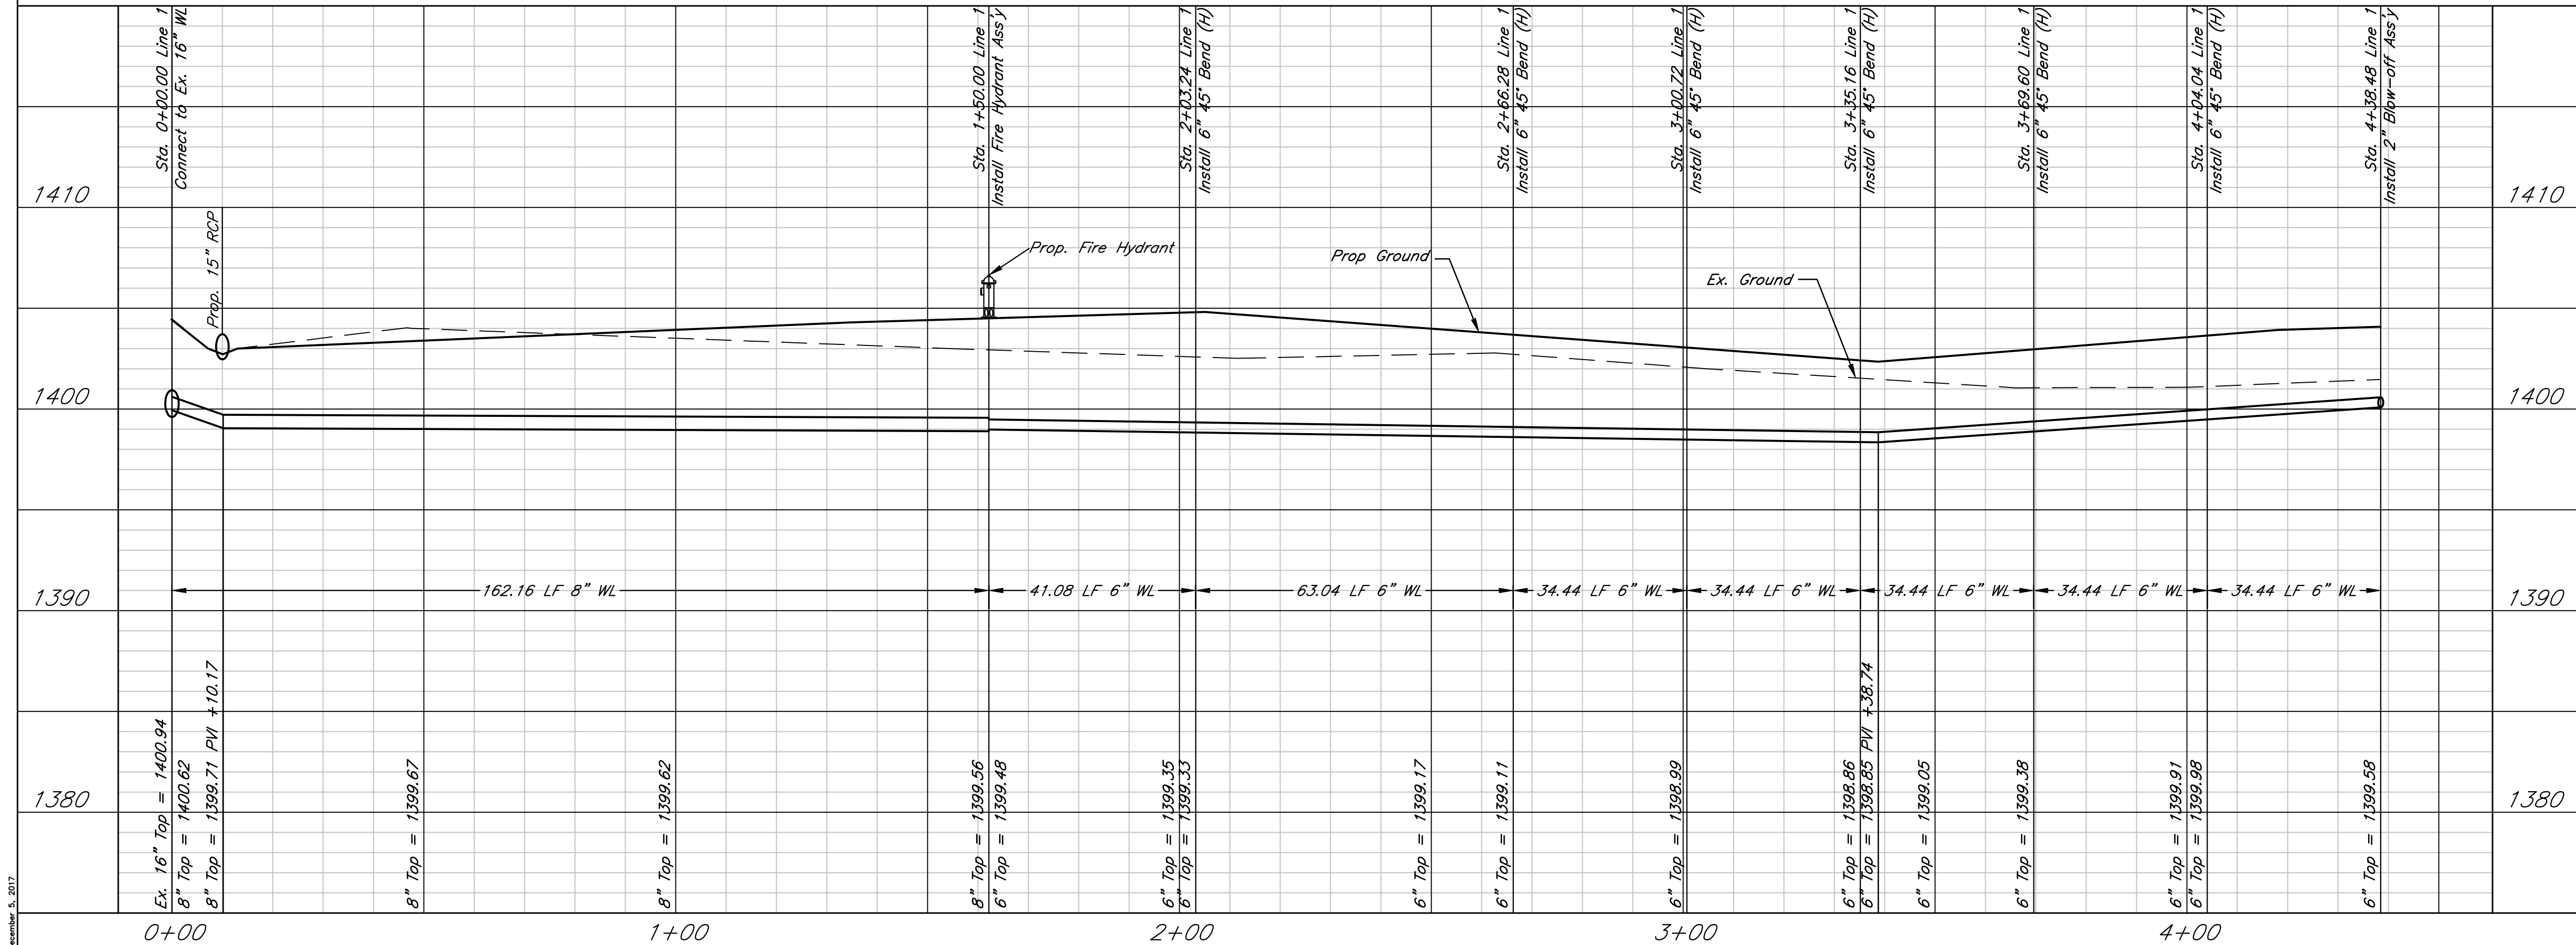

DATE: 12.05.2017
THIS SHEET HAS BEEN
SIGNED, SEALED AND
DATED ELECTRONICALLY

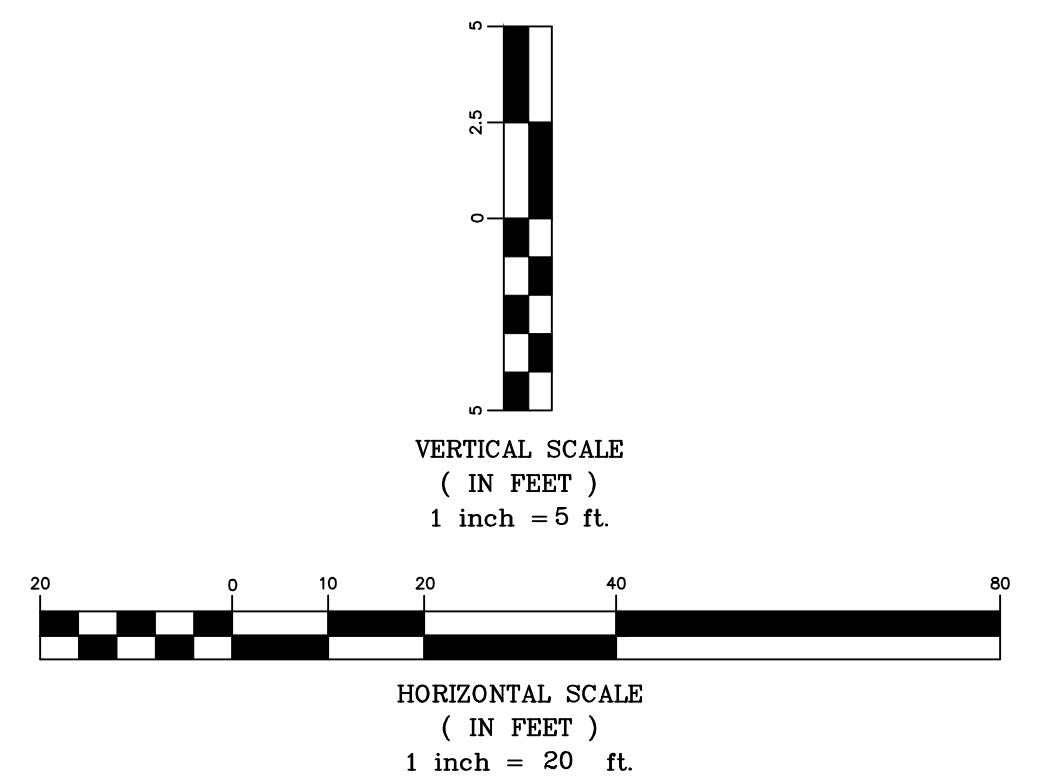

Sun Air Estates
Plan and Profile Water-Line 1
Wichita, Kansas

| | | | | |
|-----------|----------------|---------|--------------|-------------------|
| | PROJECT NUMBER | | | SHEET 3 |
| | KEM NO. 16080 | FILE | DATE 12/2017 | |
| DESIGN KM | DRAWN AHS | REVISED | | |

December 5, 2017