


NOTE:
 1. CONTRACTOR TO VERIFY LOCATION AND ELEVATION OF EXISTING WATER LINE AND ALL OTHER UTILITIES PRIOR TO CONSTRUCTION.
 2. CONTRACTOR SHALL USE SHORTER LENGTHS OF PIPE WHEN INSTALLING HORIZONTAL RADIIUSES THAT EXCEED MAXIMUM ALLOWED DEFLECTION.



PLAN WATER LINE 2 (CONT.)
 PROFILE WATER LINE 2 (CONT.)

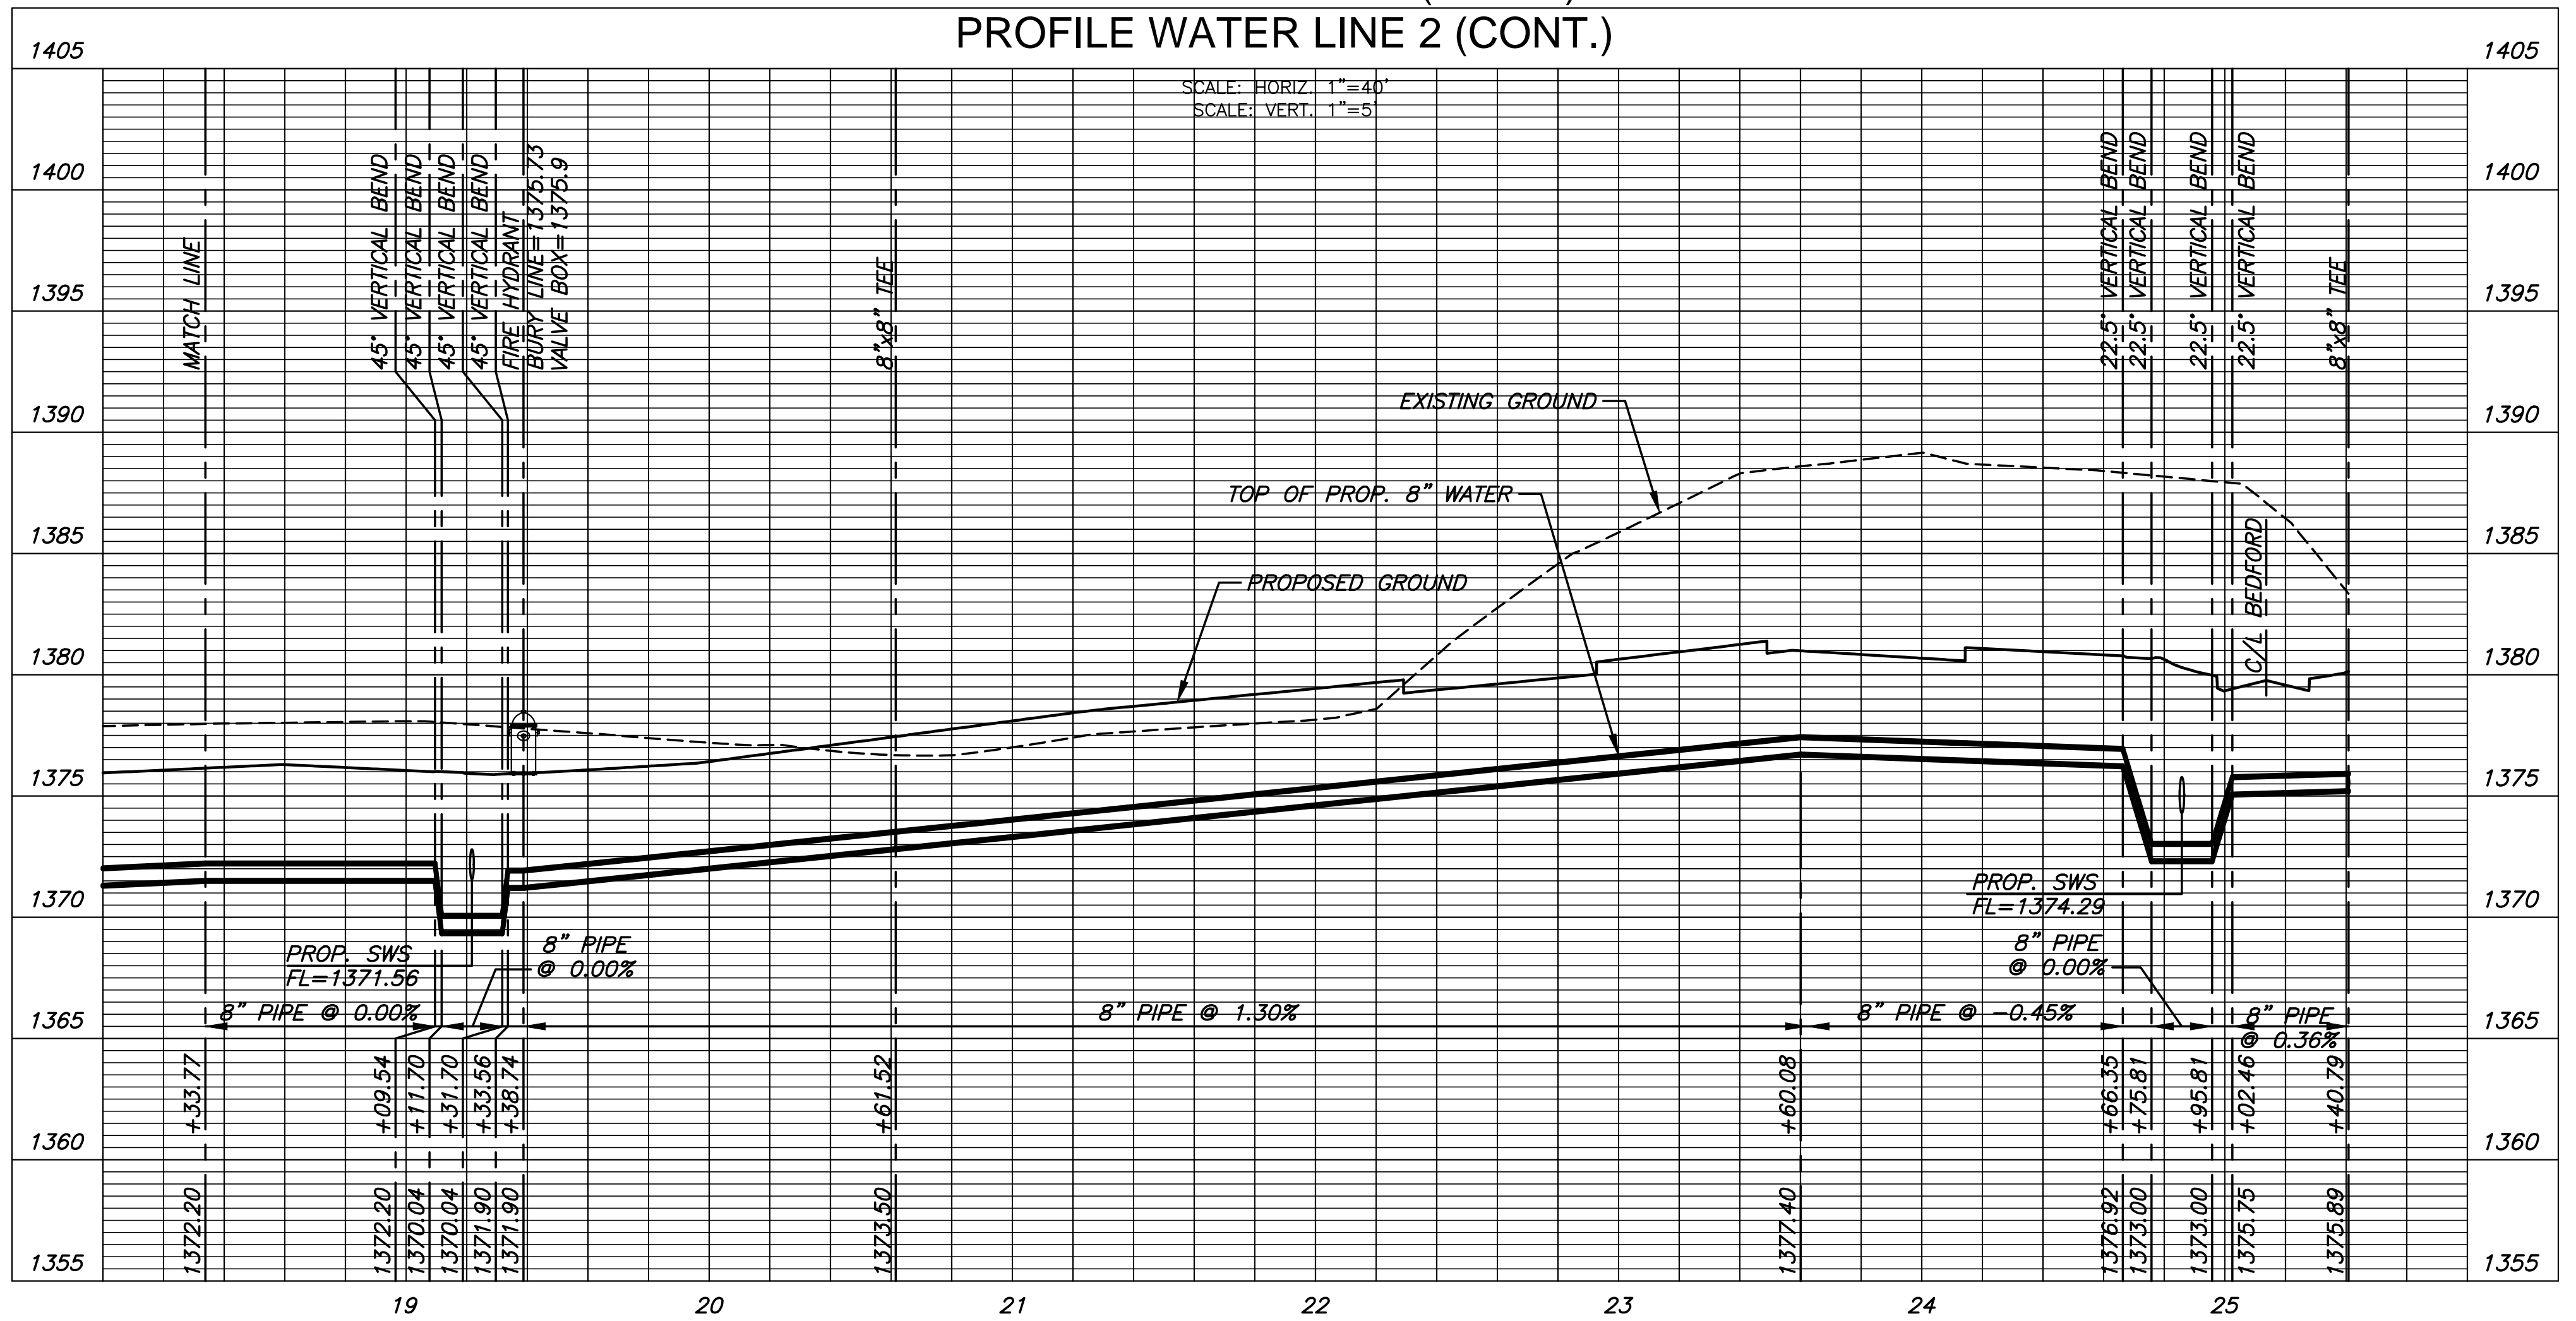

WATER DISTRIBUTION PLANS FOR
COURTYARDS AT BROOKFIELD ADD.
 PHASE 1

©2017 MKEC Engineering
 All Rights Reserved
 www.mkec.com
 These drawings and their contents, including, but not limited to, all concepts, designs, & ideas are the exclusive property of MKEC Engineering (MKEC), and may not be used or reproduced in any way without the express consent of MKEC.

WATER LINE 2 (CONT.)

PROJECT NO.	448-90849
DATE	DEC. 2017
SCALE	1" = 40'
DESIGNED	DFL
DRAWN	JWC
CHECKED	GJA

NO.	REVISION	DATE