


J:\PROJECTS\2016\1601010317 - PERFECTION COURTYARDS AT BROOKFIELD, 16317 CADSHS\05 CIVIL\WTR\16317-CB-01.DWG
 PLOTED: Tuesday, December 12, 2017 @ 02:39PM

WATER POINTS			
Point #	Northing	Easting	Desc.
3000	1710416.52	1687923.73	TEE
3001	1710406.53	1687923.92	BEND
3002	1710391.94	1687918.21	BEND
3003	1710279.08	1687927.43	TEE
3004	1710221.29	1687941.57	FH
3005	1710125.56	1688000.45	TEE
3006	1709660.03	1688170.50	TEE
3007	1709649.23	1688051.47	BO
3008	1709659.22	1688166.85	FH
3009	1709665.94	1688197.04	BEND
3010	1709667.42	1688203.69	BEND
3011	1709671.77	1688223.21	BEND
3012	1709665.04	1688225.11	BEND
3013	1709628.57	1688335.46	BEND
3014	1709629.07	1688342.27	BEND
3015	1709629.79	1688357.25	BEND
3016	1709629.94	1688364.14	BEND
3017	1709631.81	1688469.41	TEE
3018	1710082.42	1688488.62	BEND
3019	1710102.30	1688490.80	BEND
3020	1710104.16	1688491.00	BEND
3021	1710109.30	1688491.57	FH
3022	1710214.40	1688445.85	TEE
3023	1710169.72	1688060.37	BEND
3024	1710164.11	1688052.76	BEND
3025	1710152.24	1688036.66	BEND
3026	1710148.30	1688031.30	BEND
3027	1710273.56	1687518.47	BEND
3028	1710262.82	1687478.42	BEND
3029	1710261.55	1687428.43	FH
3030	1710254.70	1687369.99	TIE IN
3031	1709577.12	1688497.34	FH
3032	1709424.63	1688506.39	BEND
3033	1709411.92	1688478.07	BEND
3034	1709402.40	1688474.45	BEND
3035	1709393.71	1688471.14	BEND
3036	1709377.29	1688464.89	BEND
3037	1709369.52	1688468.38	BEND
3038	1709364.57	1688550.41	BO
3039	1710427.22	1688473.18	TEE
3040	1710080.28	1688488.38	BEND
3041	1709339.47	1688481.87	BEND
3042	1709328.51	1688510.68	BEND
3043	1709342.59	1688542.05	BEND
3044	1709650.74	1688128.77	BEND
3045	1709675.48	1688167.06	BEND
3046	1709650.74	1688128.77	BEND
3047	1710256.59	1687587.24	BEND
3048	1710270.12	1687553.51	BEND
3049	1710222.78	1688240.25	SERVICE
3050	1710227.11	1688165.29	SERVICE
3051	1710218.26	1688133.98	SERVICE

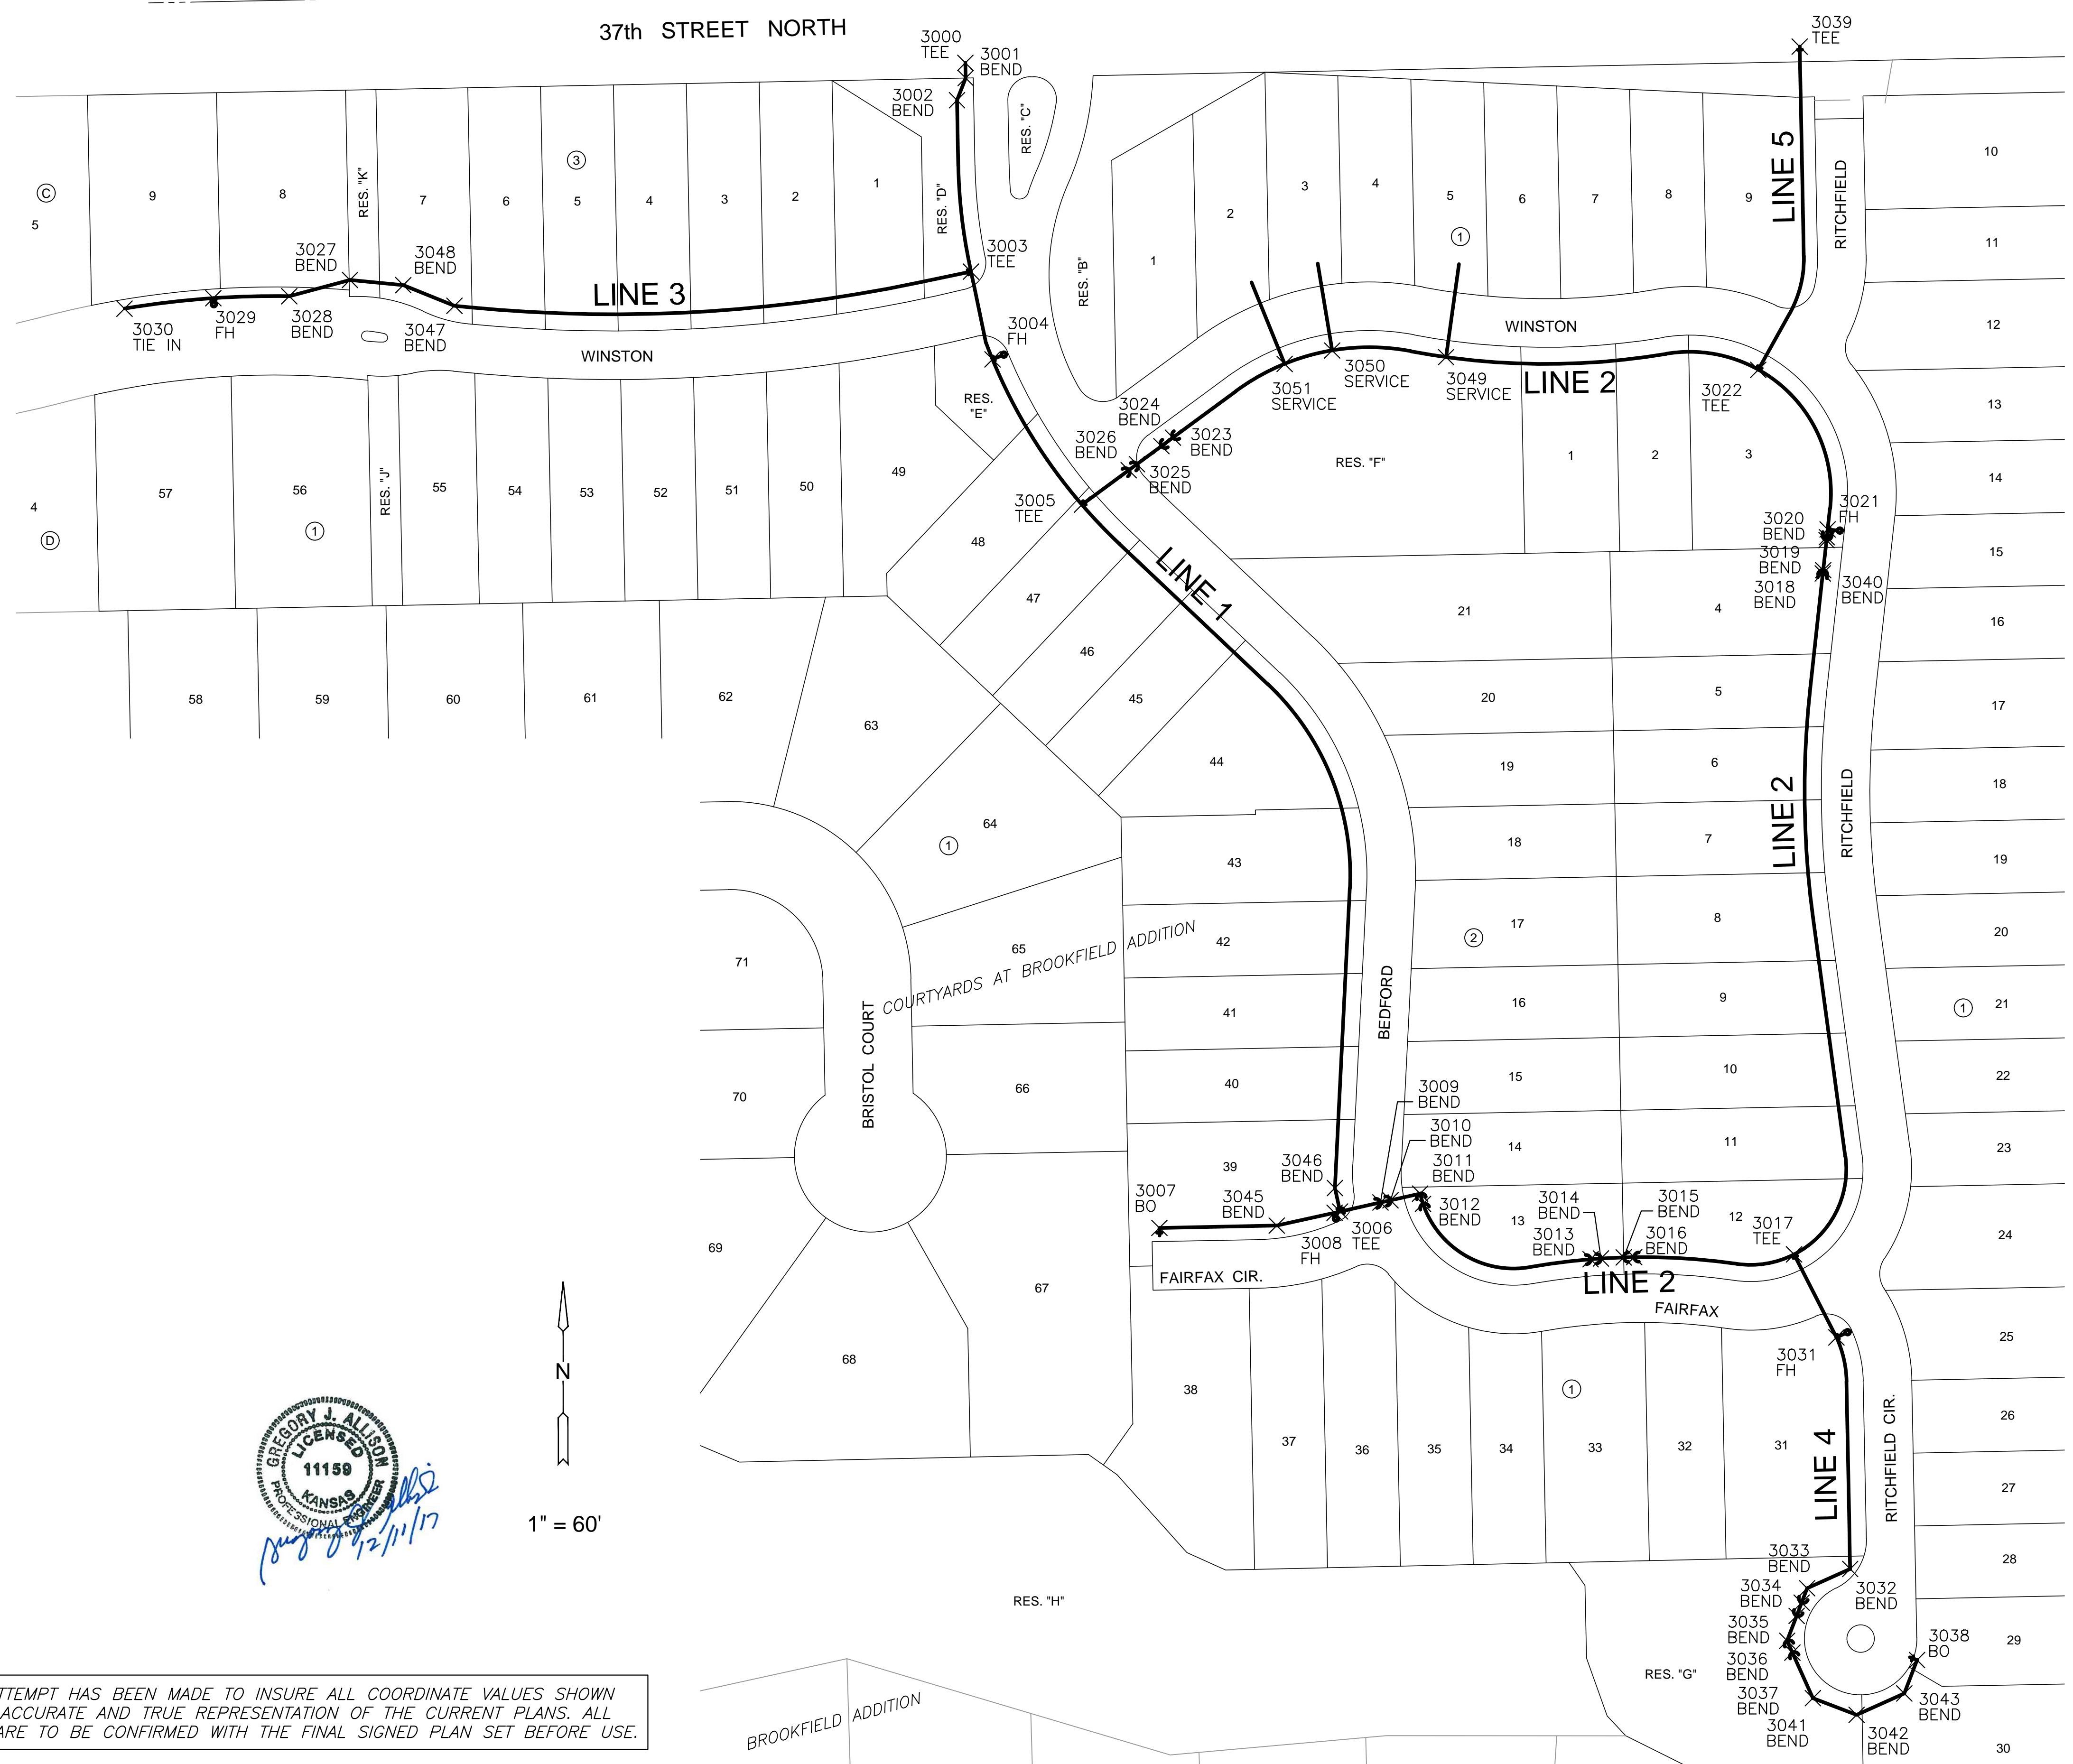

EVERY ATTEMPT HAS BEEN MADE TO INSURE ALL COORDINATE VALUES SHOWN ARE AN ACCURATE AND TRUE REPRESENTATION OF THE CURRENT PLANS. ALL VALUES ARE TO BE CONFIRMED WITH THE FINAL SIGNED PLAN SET BEFORE USE.



WATER DISTRIBUTION PLANS FOR
COURTYARDS AT BROOKFIELD ADD.
 PHASE 1

©2017
 MKEC Engineering
 All Rights Reserved
 www.mkec.com
 These drawings and their contents, including, but not limited to, all concepts, designs, & ideas are the exclusive property of MKEC Engineering (MKEC), and may not be used or reproduced in any way without the express consent of MKEC.

BUBBLE MAP		
PROJECT NO.	448-90849	
DATE	DEC. 2017	
SCALE	1" = 60'	
DESIGNED	DRAWN	CHECKED
DFL	JWC	GJA
NO.	REVISION	DATE
SHEET NO.		
10 OF 18		