


©2017
MKEC Engineering
All Rights Reserved
www.mkec.com
These drawings and their contents, including, but not limited to, all concepts, designs, & ideas are the exclusive property of MKEC Engineering (MKEC), and may not be used or reproduced in any way without the express consent of MKEC.

SWS LINE 1 (CONT.)


PROJECT NO.	468-85263	
DATE	DEC. 2017	
SCALE	1" = 20'	
DESIGNED	DRAWN	CHECKED
DFL	RWB	GJA

NO.	REVISION	DATE

SHEET NO.
08 OF 26

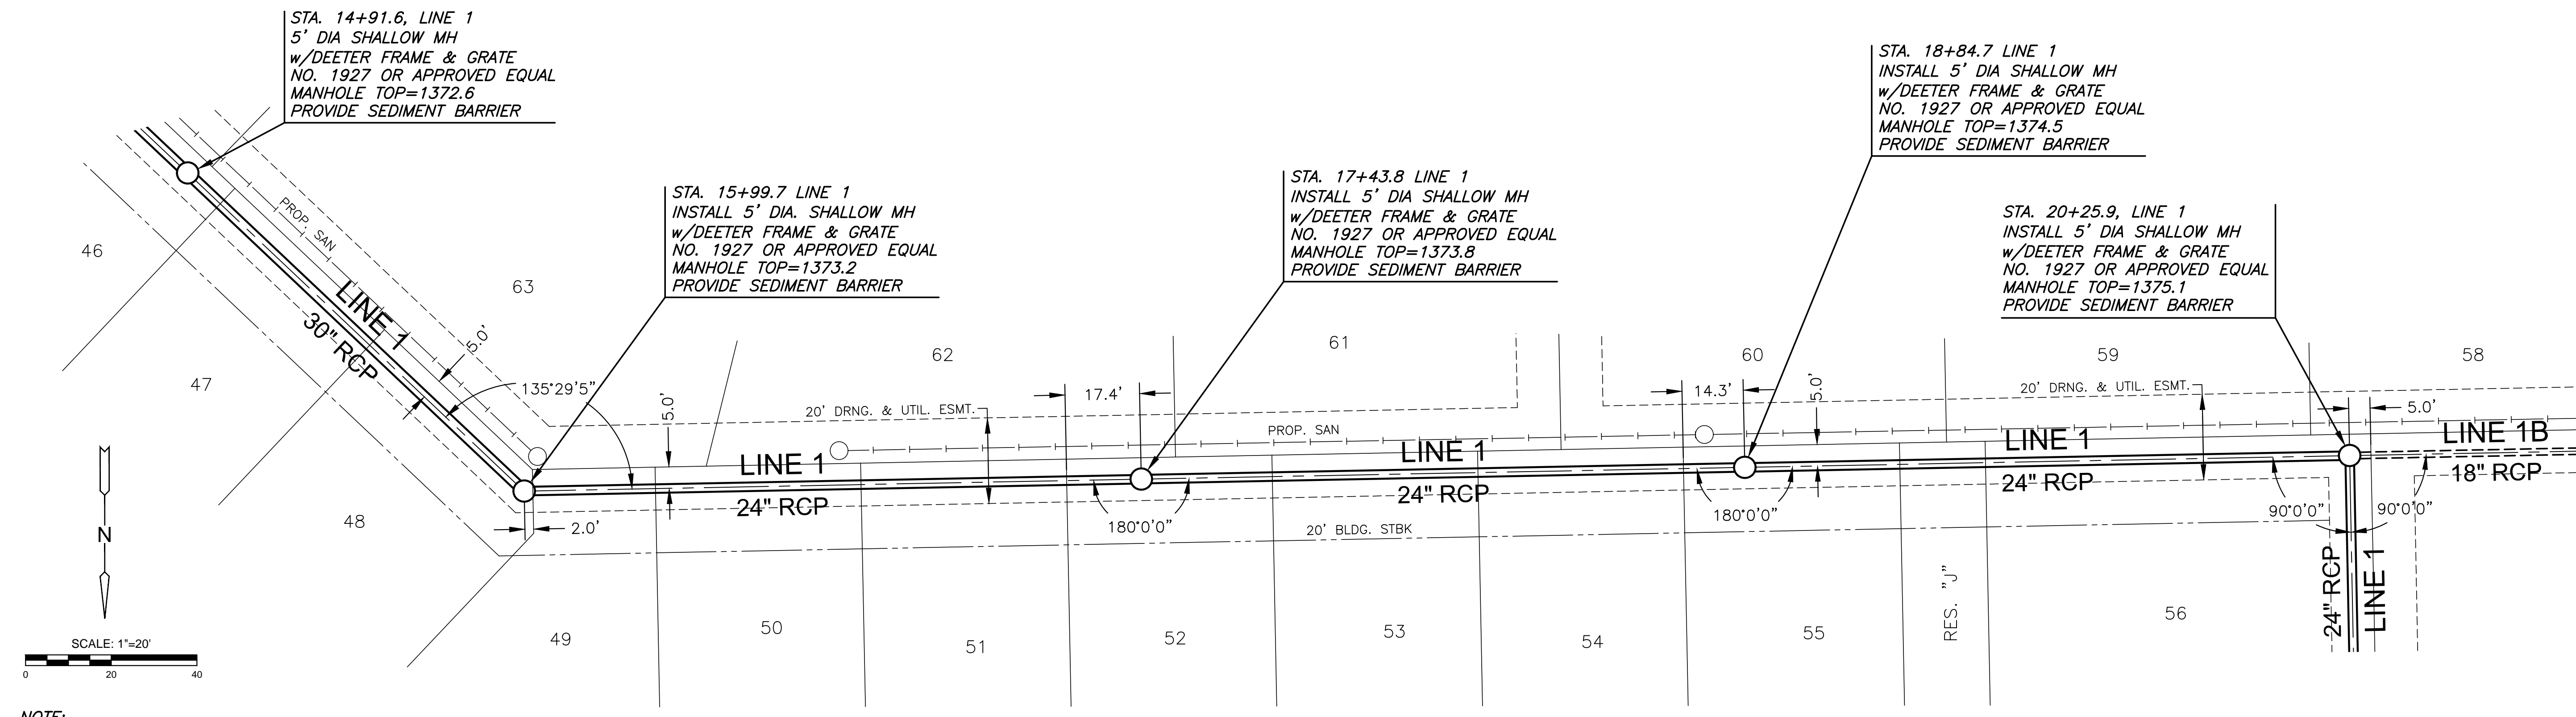

NOTE:
CONTRACTOR TO VERIFY THE
DEPTH AND LOCATION OF EXISTING
UTILITIES PRIOR TO CONSTRUCTION.

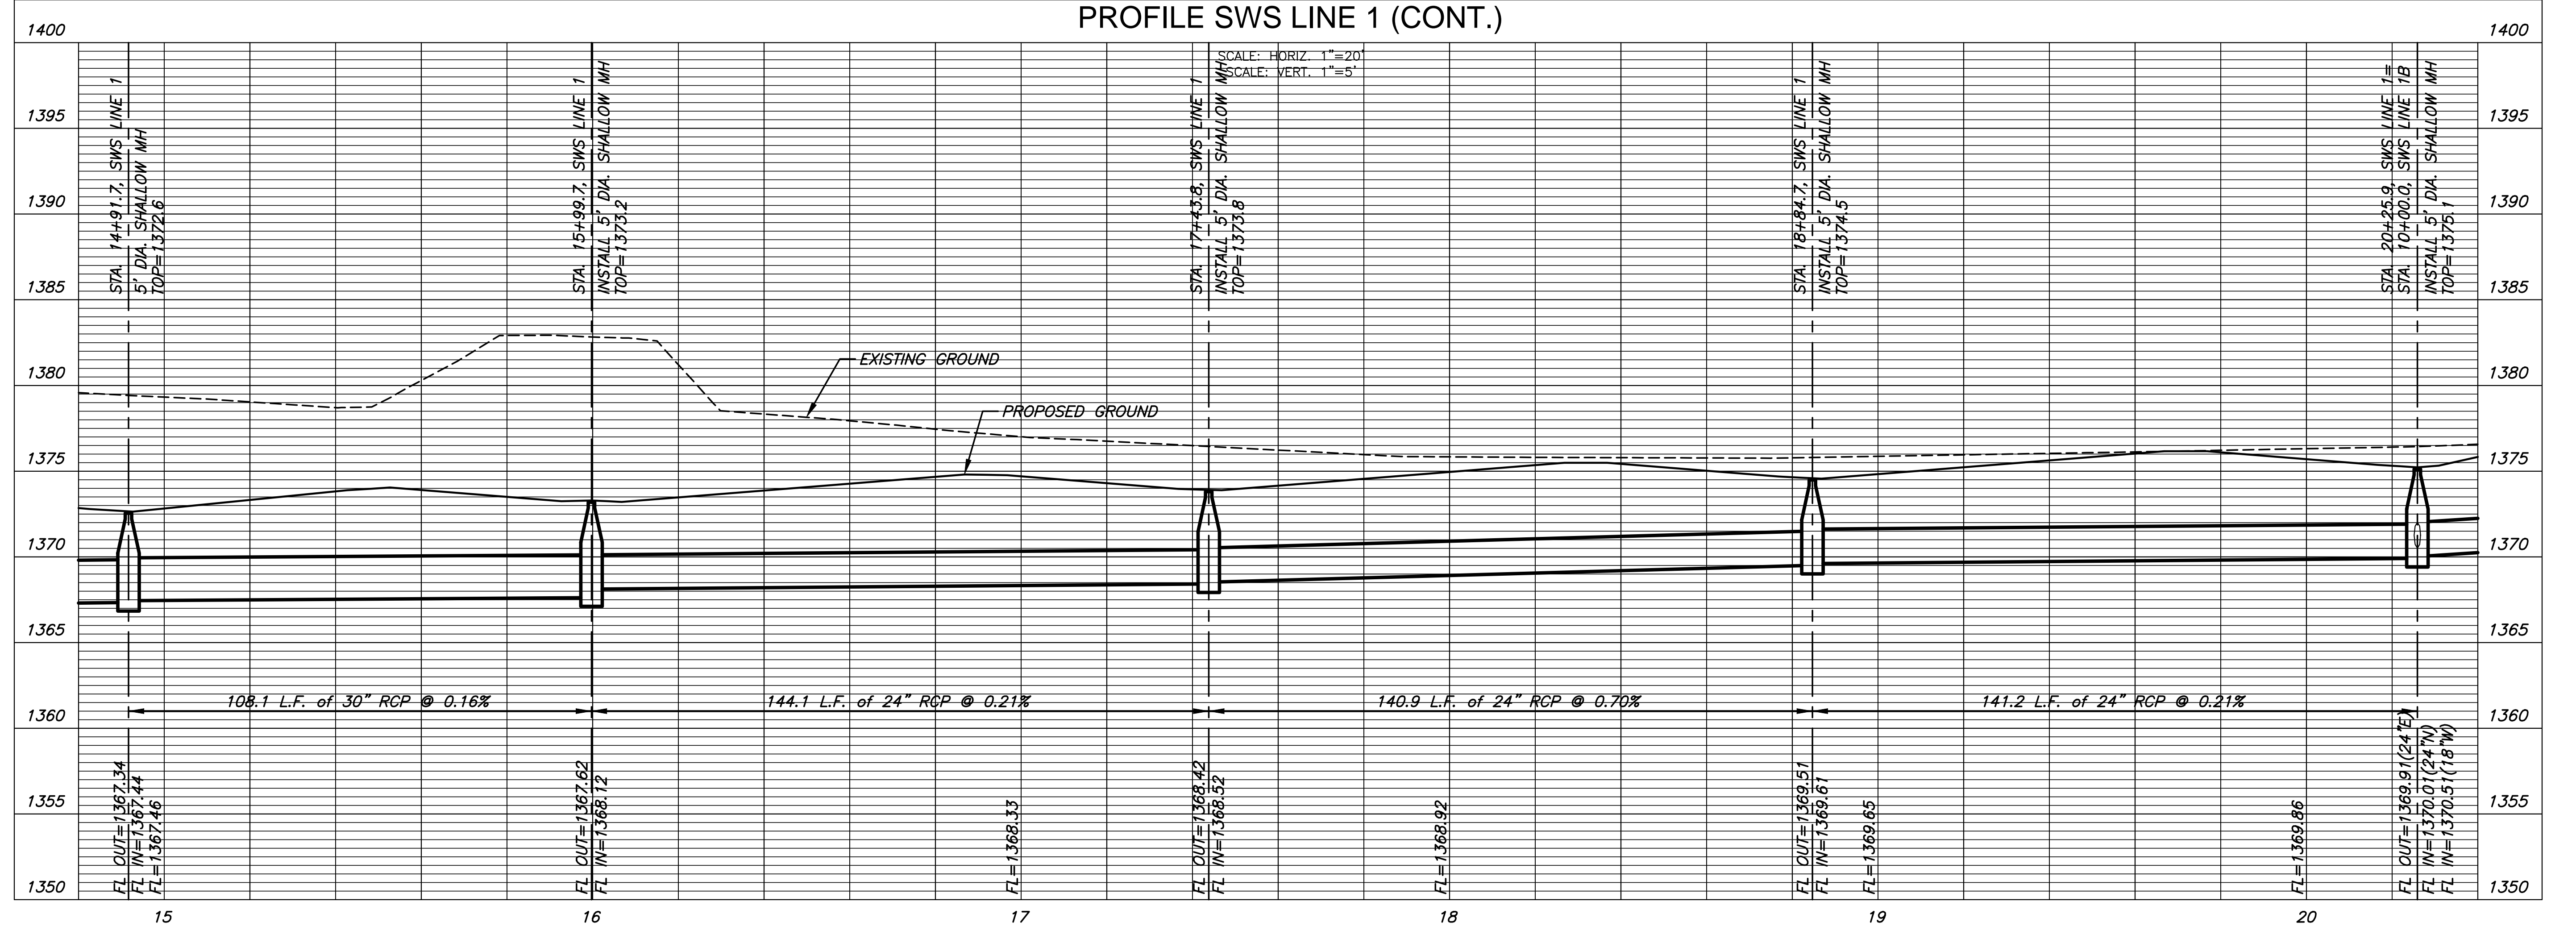

J:\PROJECTS\2017\1601010317 - PERFECTION_COURTYARDS AT BROOKFIELD, 16317 CAD\SHS\05 CIVIL\SWS\16317-CP-02.DWG
PLOTED: Tuesday, December 12, 2017 @ 01:44PM