



PLOTTED: Tuesday, December 12, 2017 @ 01:46PM

J:\PROJECTS\2017\1601010217 - PERFECTION_COURTYARDS AT BROOKFIELD\16317 CAD\SHS\05 CIVIL\SWS\16317-DP-06.DWG

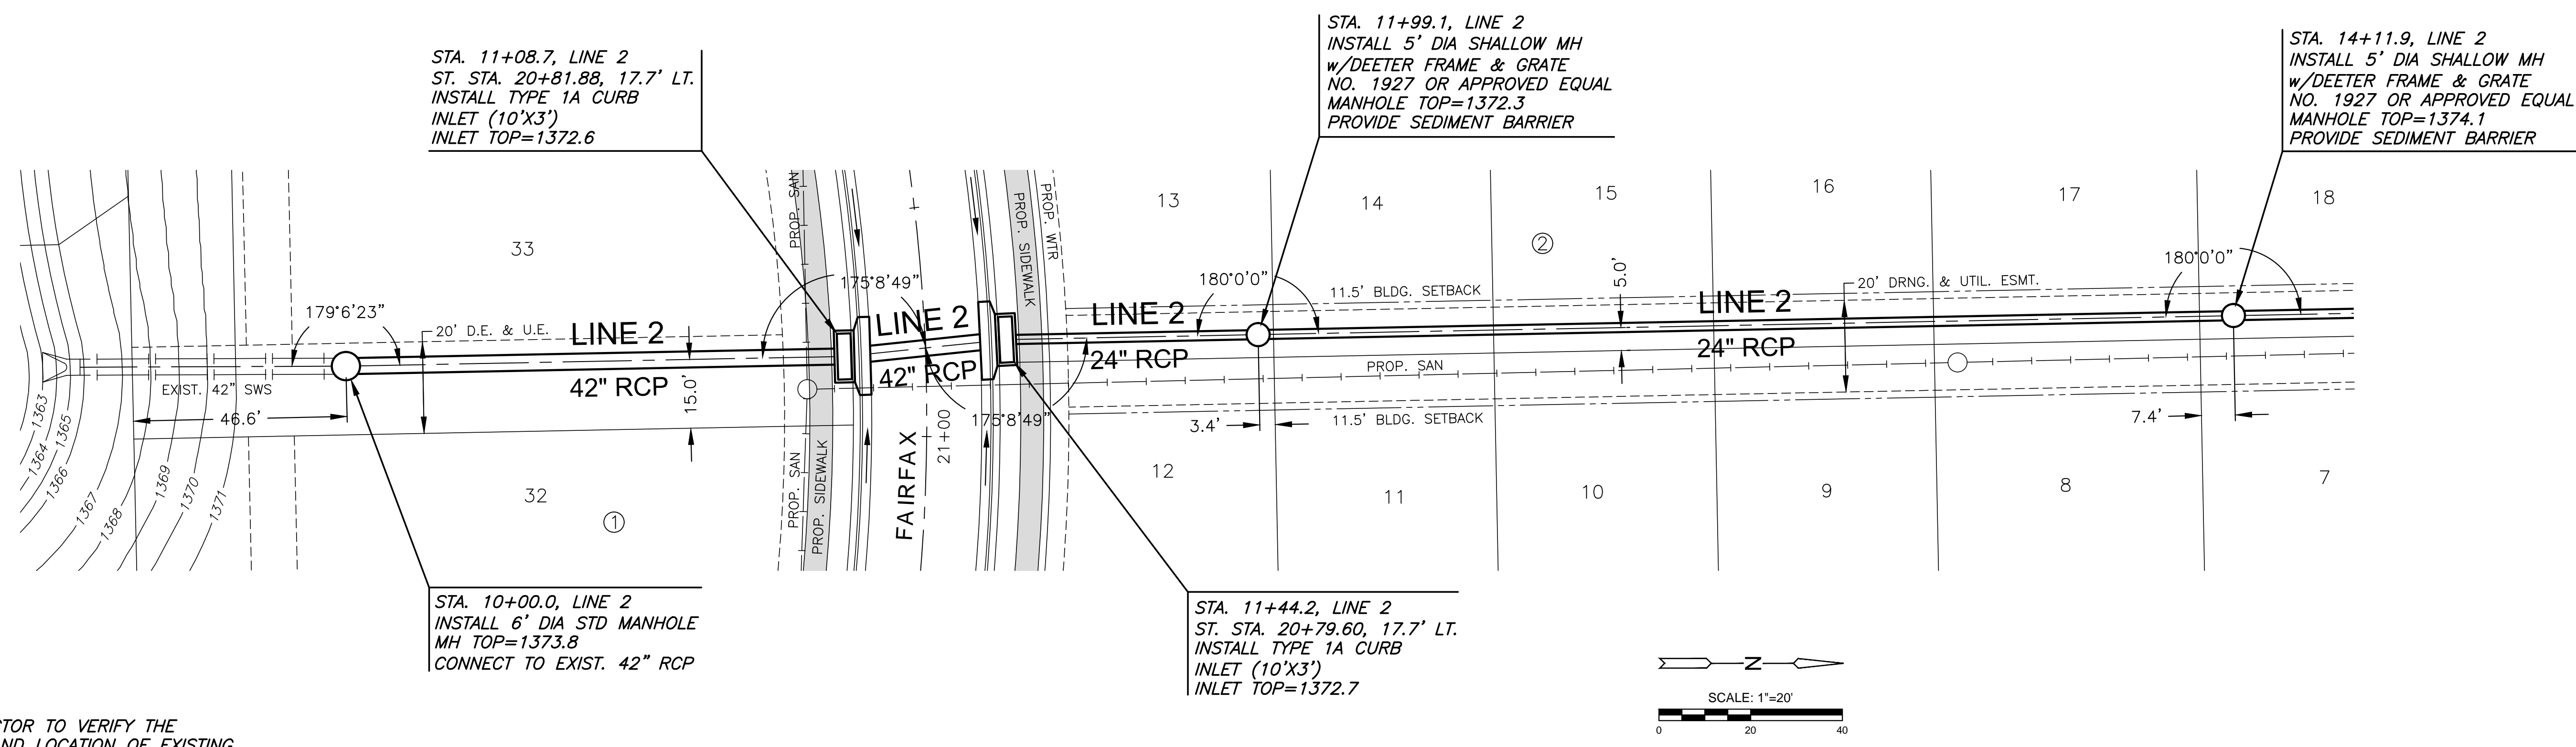

NOTE:
CONTRACTOR TO VERIFY THE DEPTH AND LOCATION OF EXISTING UTILITIES PRIOR TO CONSTRUCTION.

PLAN SWS LINE 2
PROFILE SWS LINE 2

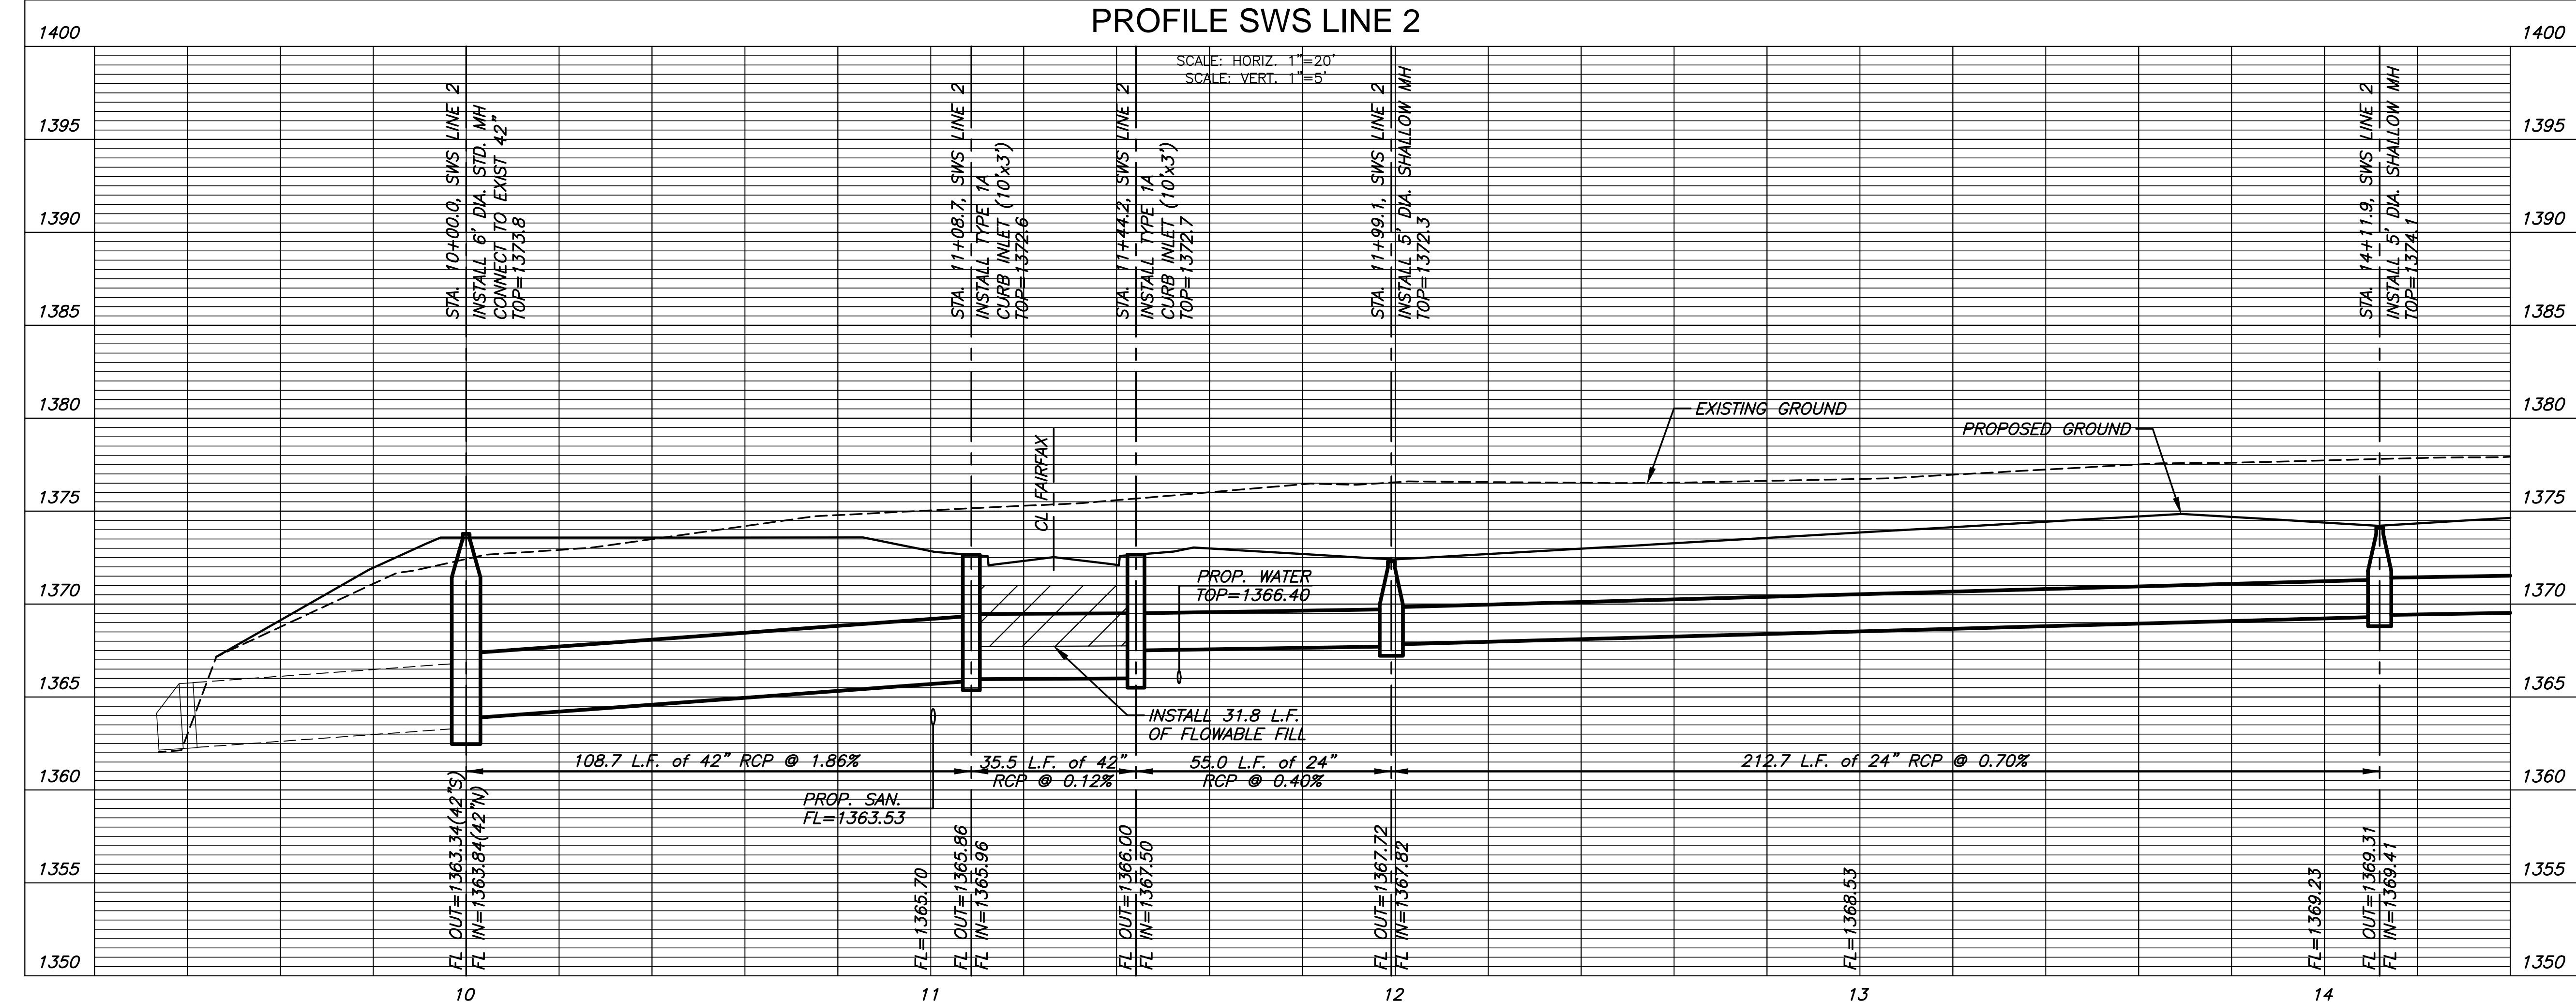

STORM WATER SEWER PLAN FOR
COURTYARDS AT BROOKFIELD ADD.

©2017 MKEC Engineering All Rights Reserved
 These drawings and their contents, including, but not limited to, all concepts, designs, & ideas are the exclusive property of MKEC Engineering (MKEC), and may not be used or reproduced in any way without the express consent of MKEC.

SWS LINE 2		
PROJECT NO.	468-85263	
DATE	DEC. 2017	
SCALE	1" = 20'	
DESIGNED	DRAWN	CHECKED
DFL	RWB	GJA
NO.	REVISION	DATE
SHEET NO.		
11 OF 26		