



PLOTTED: Tuesday, December 12, 2017 @ 01:47PM

J:\PROJECTS\2016\1601010317 - PERFECTION\_COURTYARDS AT BROOKFIELD\16317 CAD\SHS\04 CIVIL\SWS\16317-DP-07.DWG

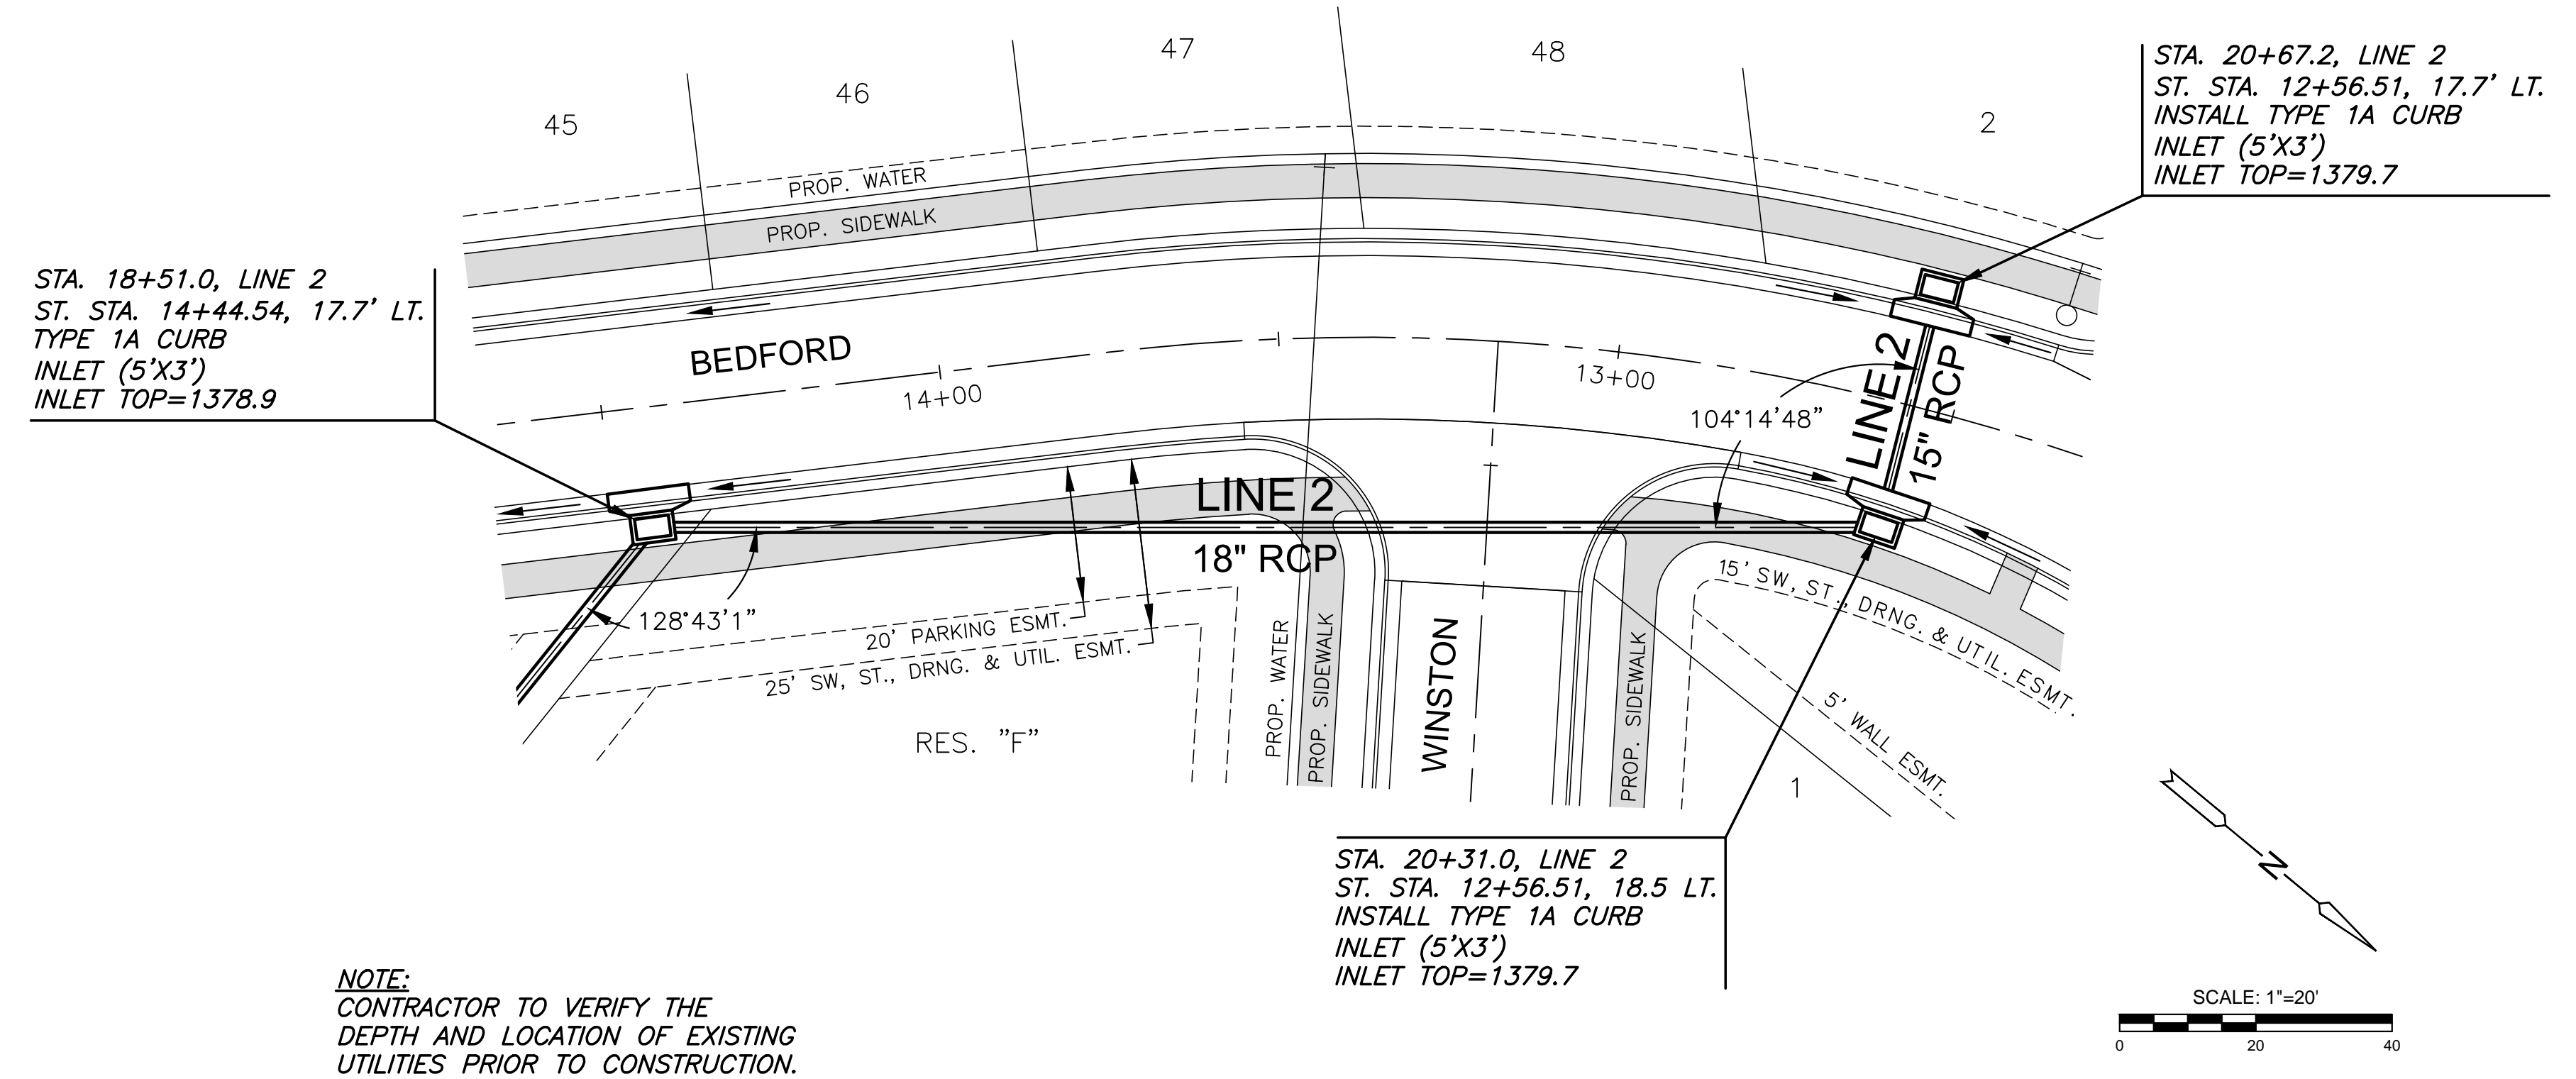

PLAN SWS LINE 2 (CONT)  
PROFILE SWS LINE 2 (CONT)

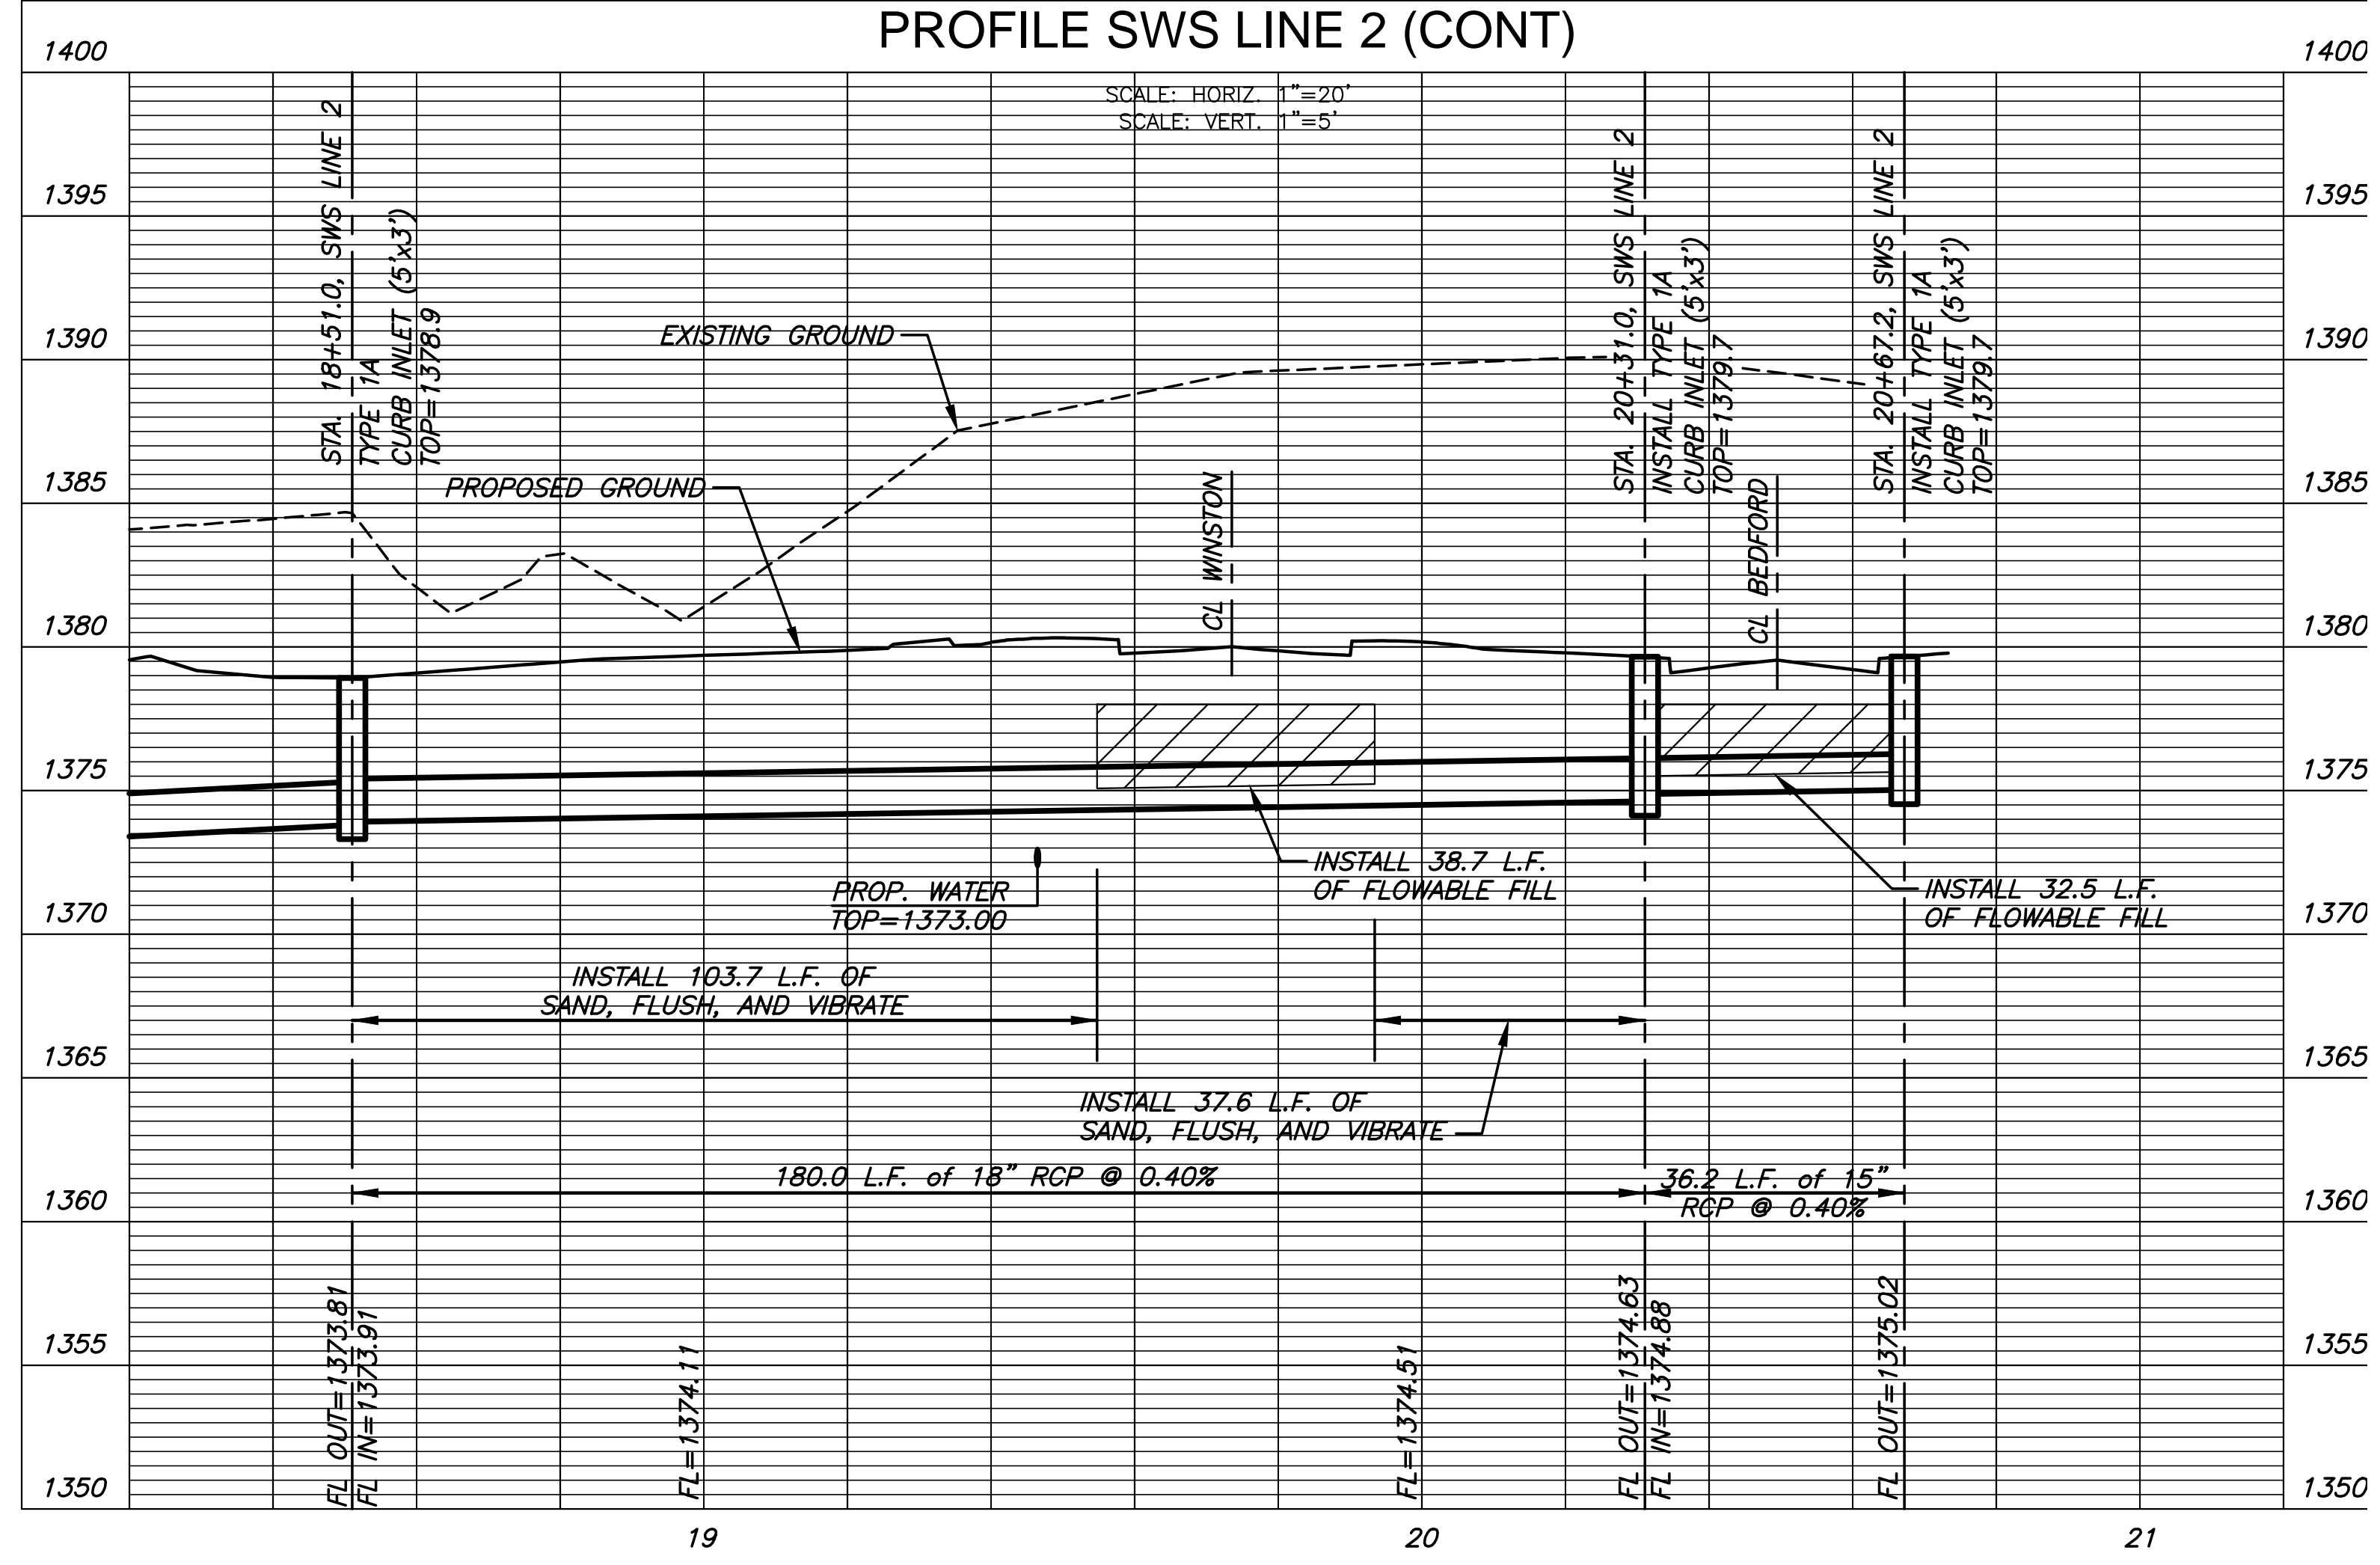

STORM WATER SEWER PLAN FOR  
**COURTYARDS AT BROOKFIELD ADD.**

©2017  
MKEC Engineering  
All Rights Reserved  
www.mkec.com  
These drawings and their contents, including, but not limited to, all concepts, designs, & ideas are the exclusive property of MKEC Engineering (MKEC), and may not be used or reproduced in any way without the express consent of MKEC.

SWS LINE 2 (CONT.)

PROJECT NO.	468-85263	
DATE	DEC. 2017	
SCALE	1" = 20'	
DESIGNED	DRAWN	CHECKED
DFL	RWB	GJA

NO.	REVISION	DATE