
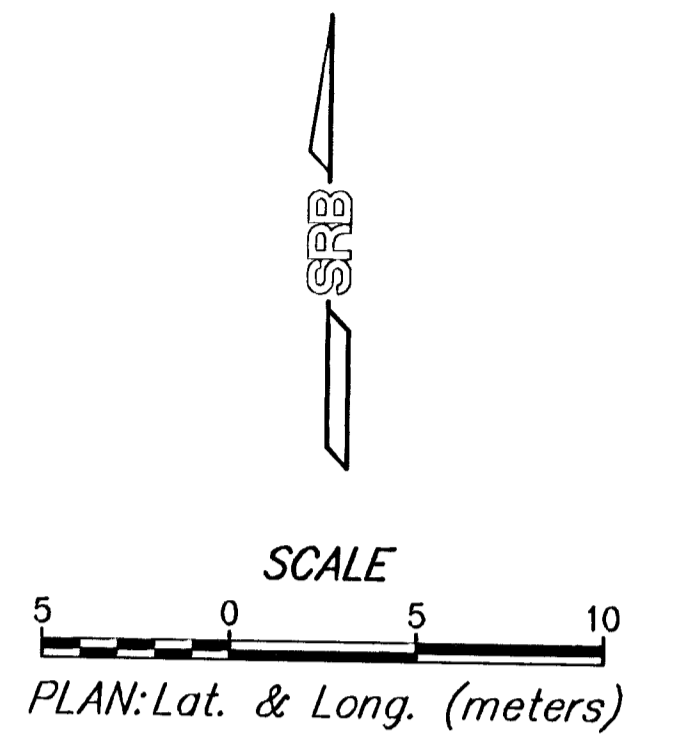


FHWA REGION NO.	STATE	PROJECT NUMBER	FISCAL YEAR	SHEET NUMBER	TOTAL SHEETS
7	KANSAS	87N-0195-01	2001	22	127

BY	DATE
REFERENCES NOTED	
REFERENCES CHECKED	

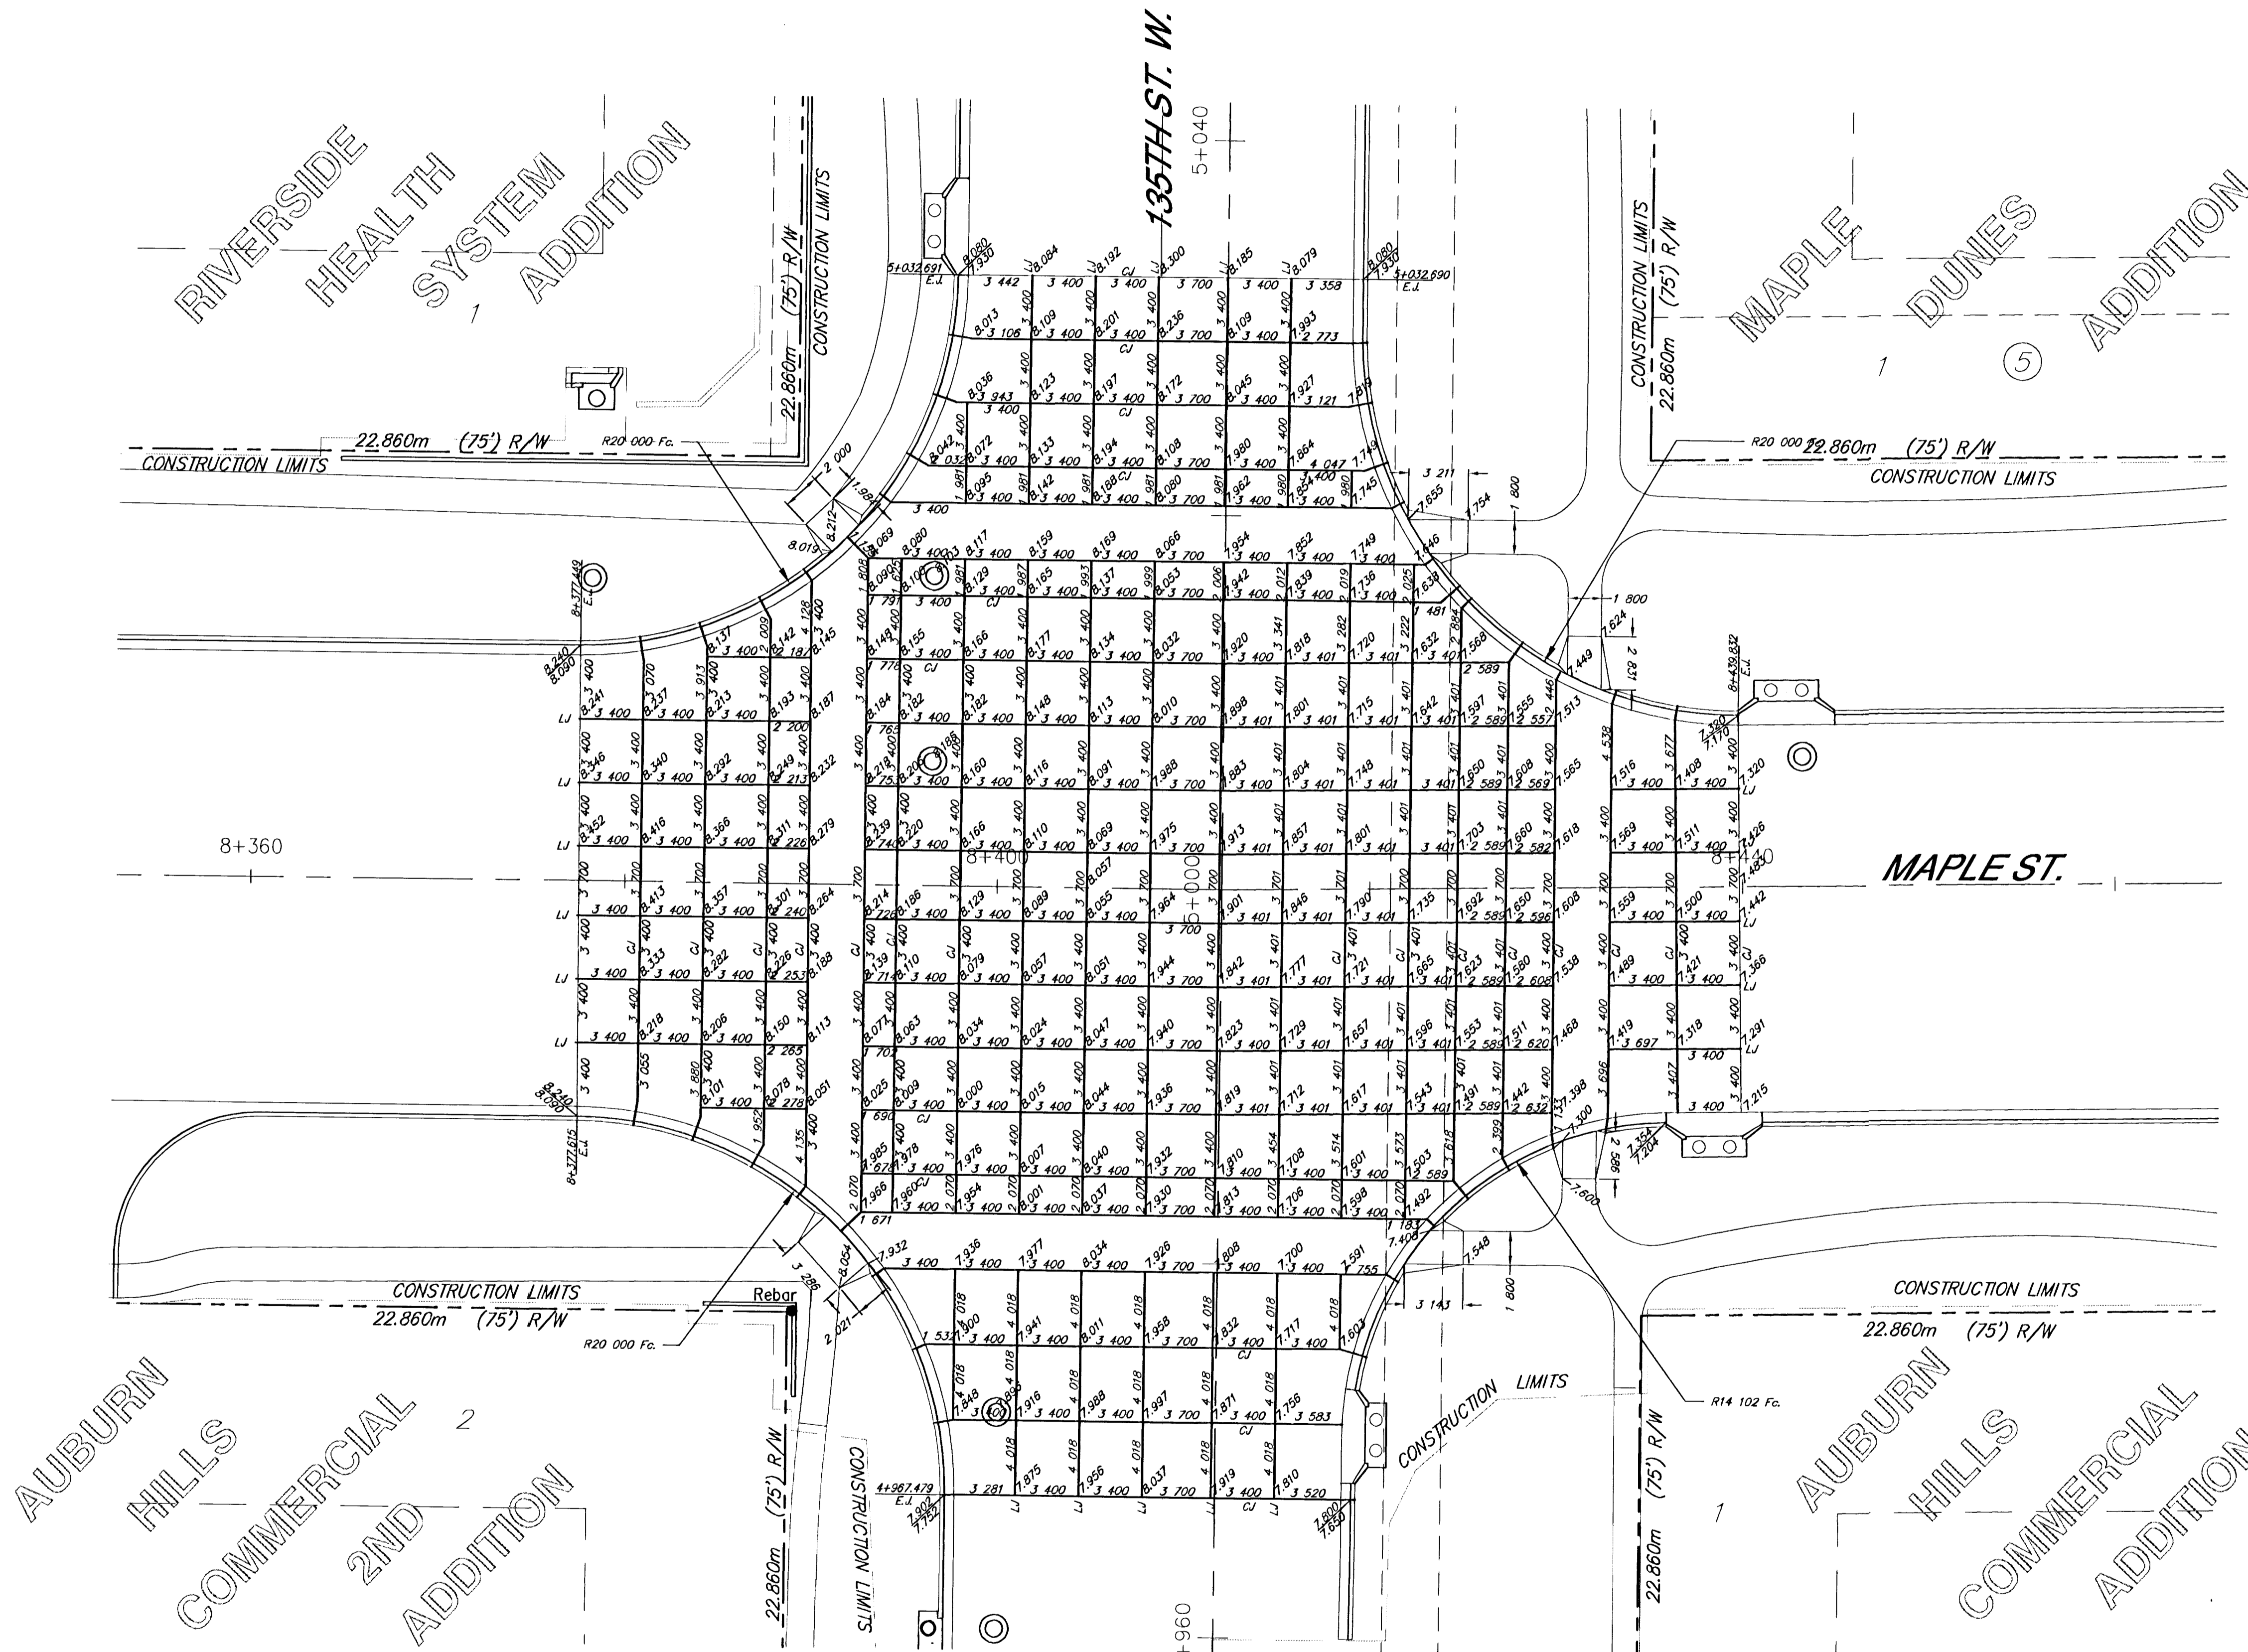

MAPLE IMPROVEMENTS - 135TH ST. W. TO 119TH ST. W.
INTERSECTION PLAN

	524 NORTH MAIN WICHITA, KANSAS 67203 http://www.fstet.com/srb	316-264-8008 FAX 264-4821 E-Mail: srb@fstet.com	PROJECT NUMBER 472-76-245-83262-000-000-001
	SAVOY, RUGGLES & BOHM, P.A. ENGINEERING & SURVEYING		SHEET NUMBER 22
DRAWN TEB	DESIGN JDS	REVIEW DATE Sept. 27, 2001	UTILITY SRB JOB 1217T