
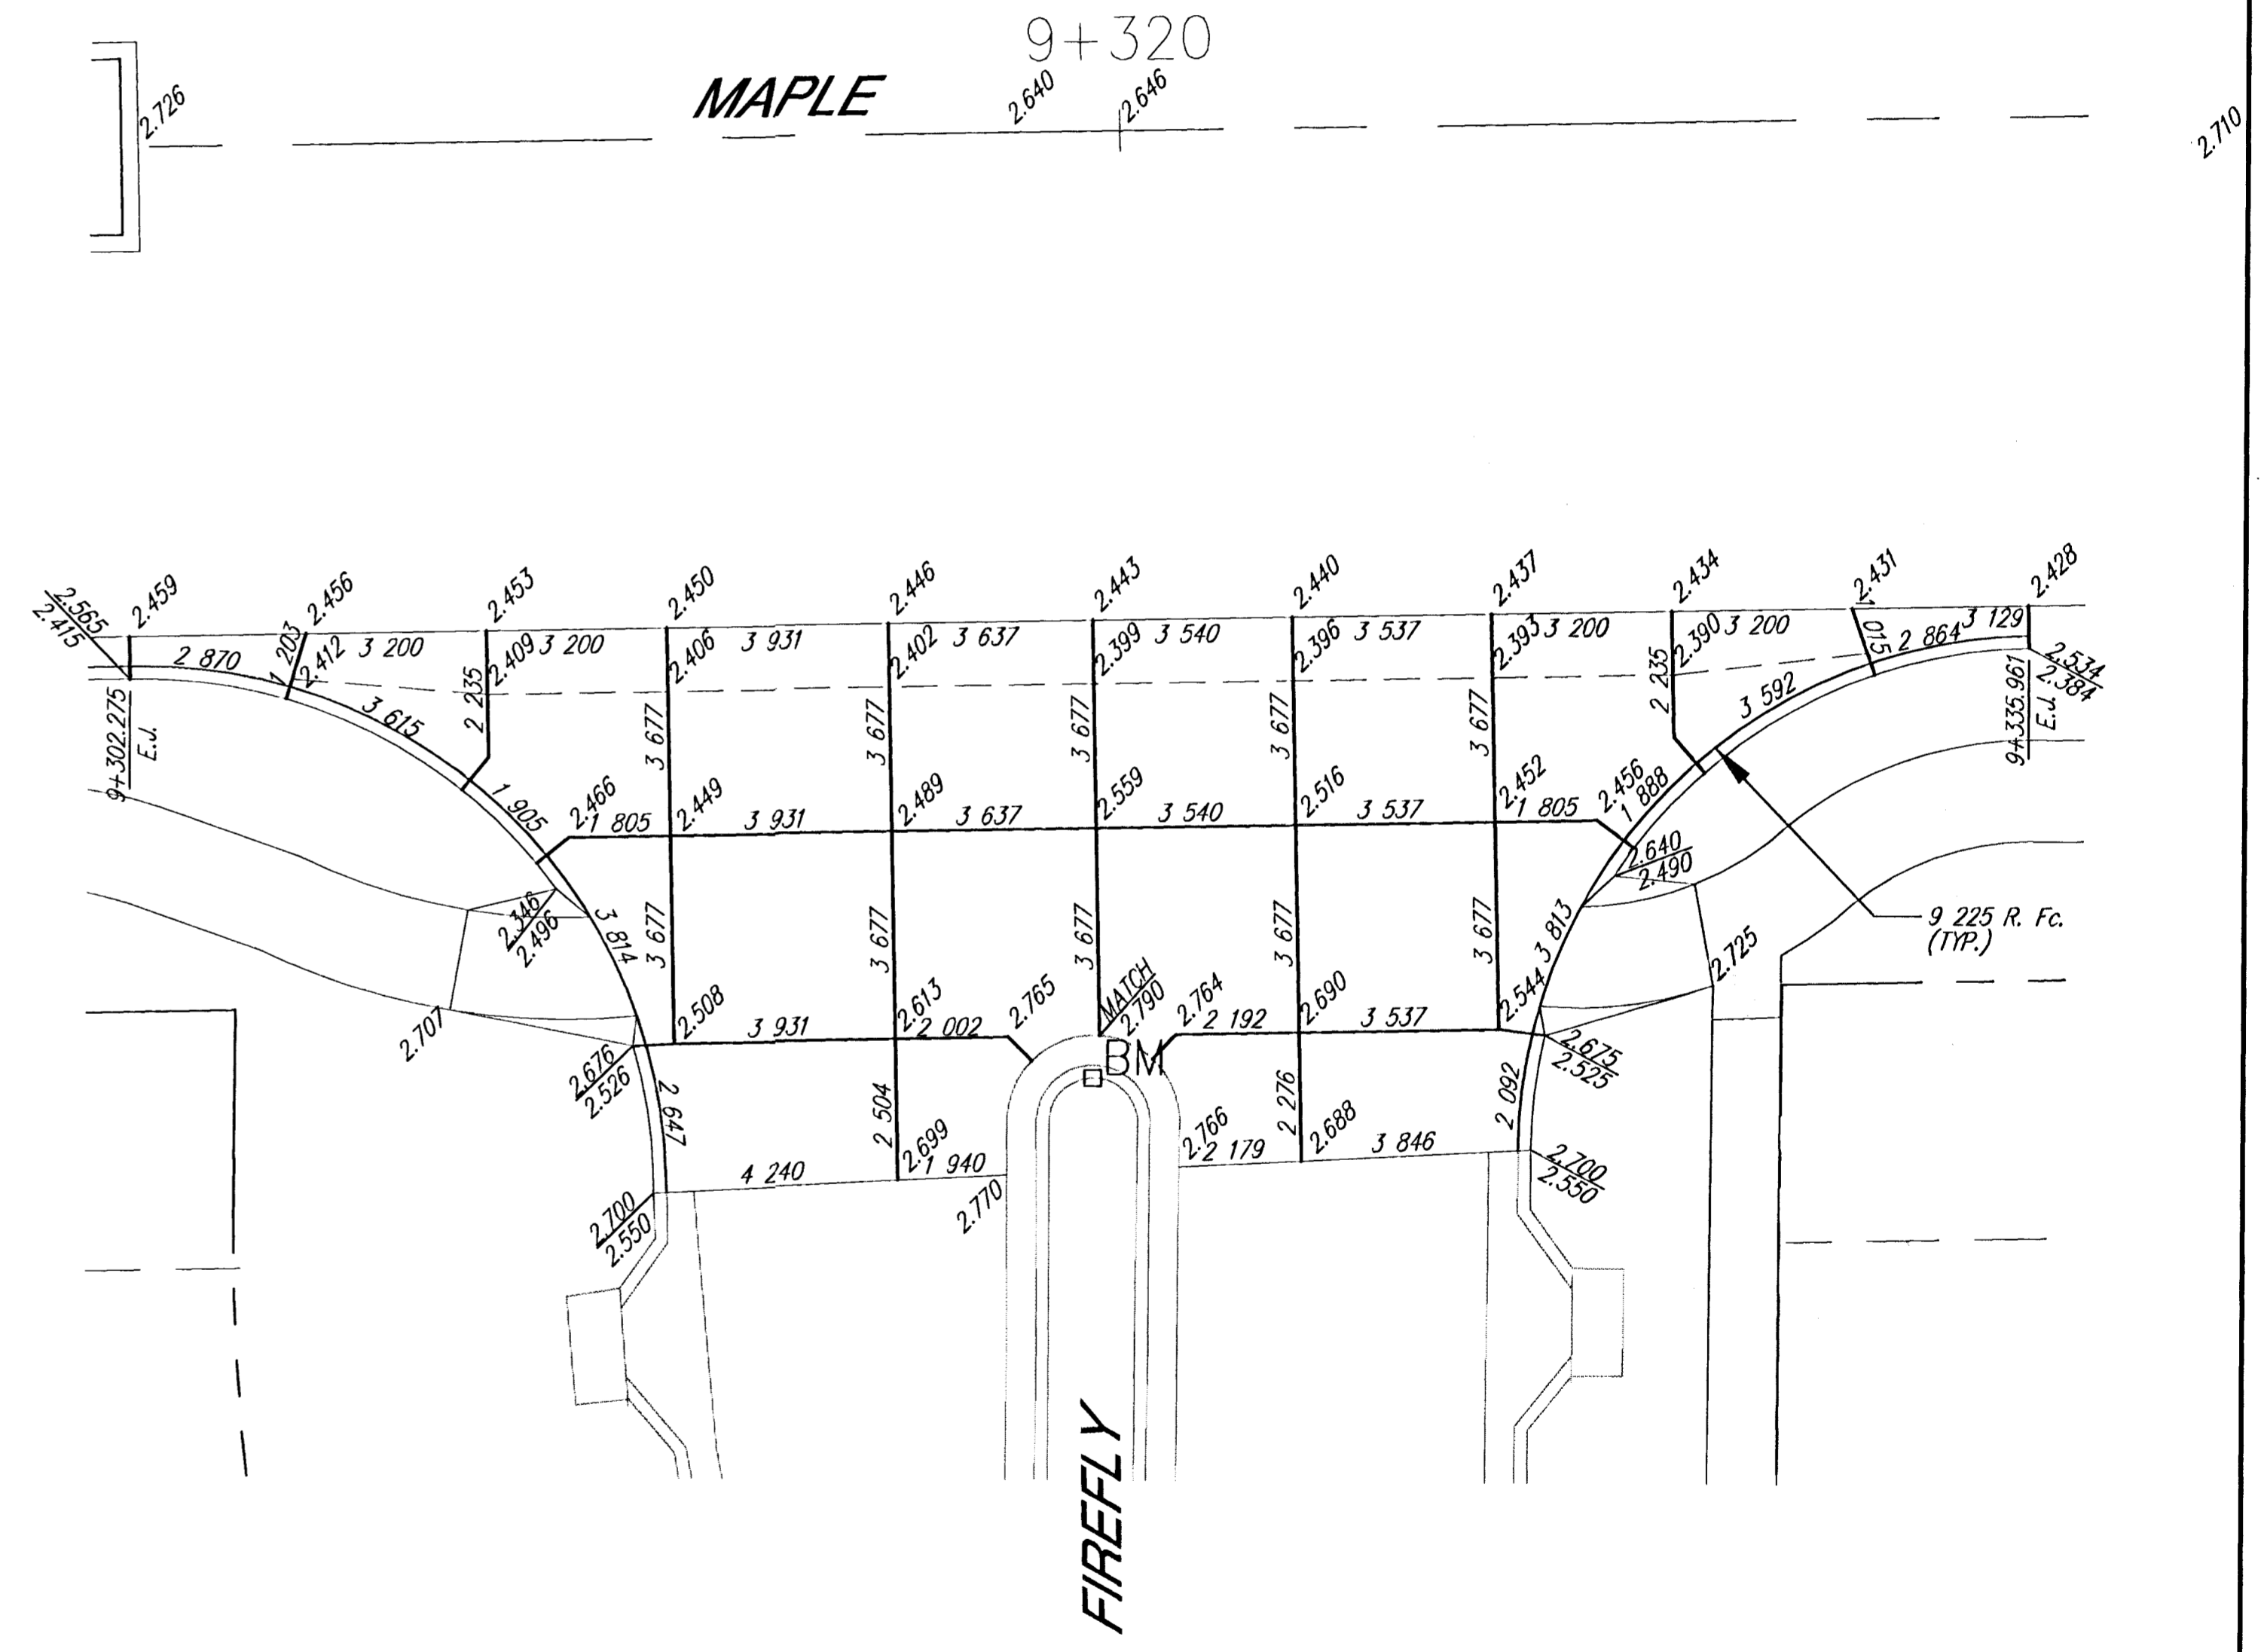
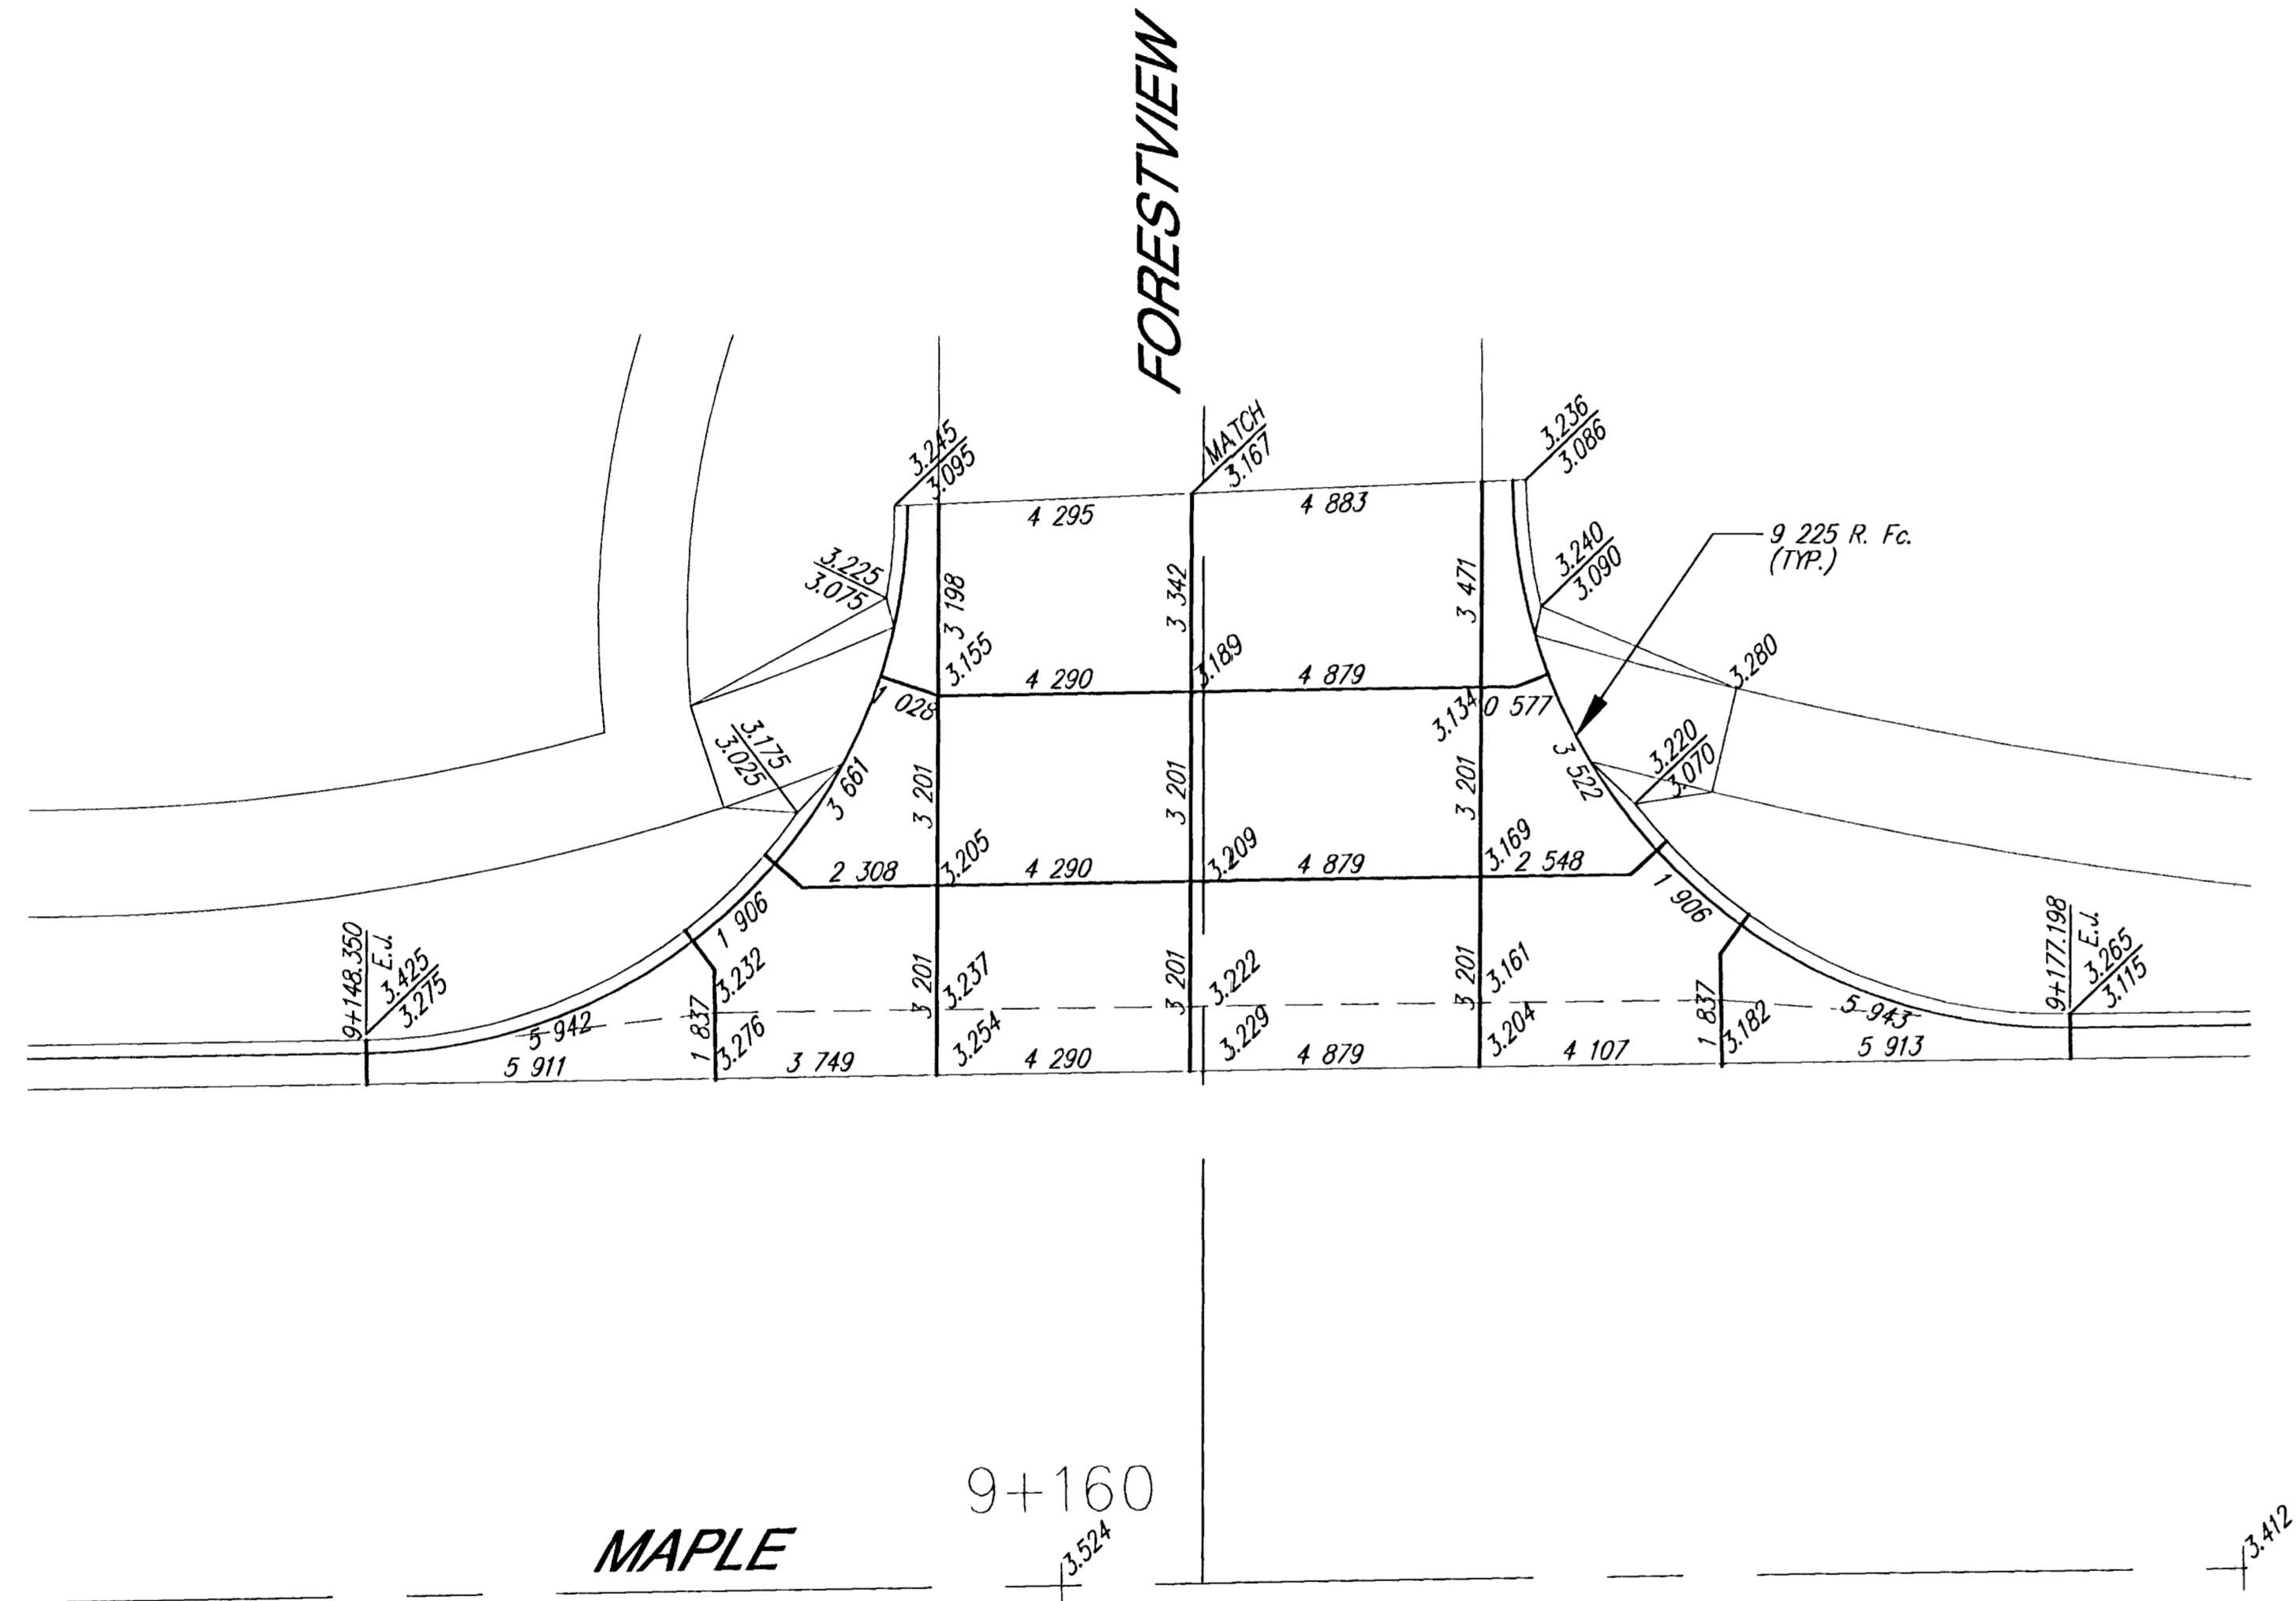


FHWA REGION NO.	STATE	PROJECT NUMBER	FISCAL YEAR	SHEET NUMBER	TOTAL SHEETS
7	KANSAS	87N-0195-01	2001	24	127

BY	DATE

REFERENCES NOTED	REFERENCES CHECKED

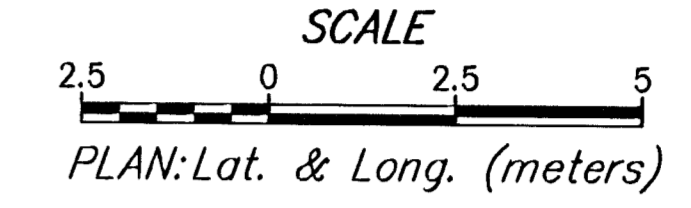

MAPLE IMPROVEMENTS - 135TH ST. W. TO 119TH ST. W.
INTERSECTION PLAN

SRB 924 NORTH MAIN 318-264-8008
WICHITA, KANSAS 67203 FAX: 318-4921
www.srb.com E-Mail: srb@srb.com

SAVOY, RUGGLES & BOHM, P.A.
ENGINEERING & SURVEYING

PROJECT NUMBER
472-76-245-83262-000-000-001

DESIGN	REVISION	DATE	UTILITY	SRB JOB
TEB	JOS	Sept. 6, 2001	1217T	

24
127