


STATE	PROJECT NO.	YEAR	SHEET NO.	TOTAL SHEETS
KANSAS	31-160312-001	2017	29	37

1" = 10' VERT.
1" = 10' HORIZ.
CROSS SECTIONS-SIDEWALK

Sowed: 08-02-2017 10:44:04 AM by BJS
Plot Scale: 1" = 10' HORIZ. 1" = 10' VERT.
U:\Projects\Civil\2016\60312\001\Multi-Trans\Drawings\160312-001-29C-CROSS SECTIONS-SIDEWALK

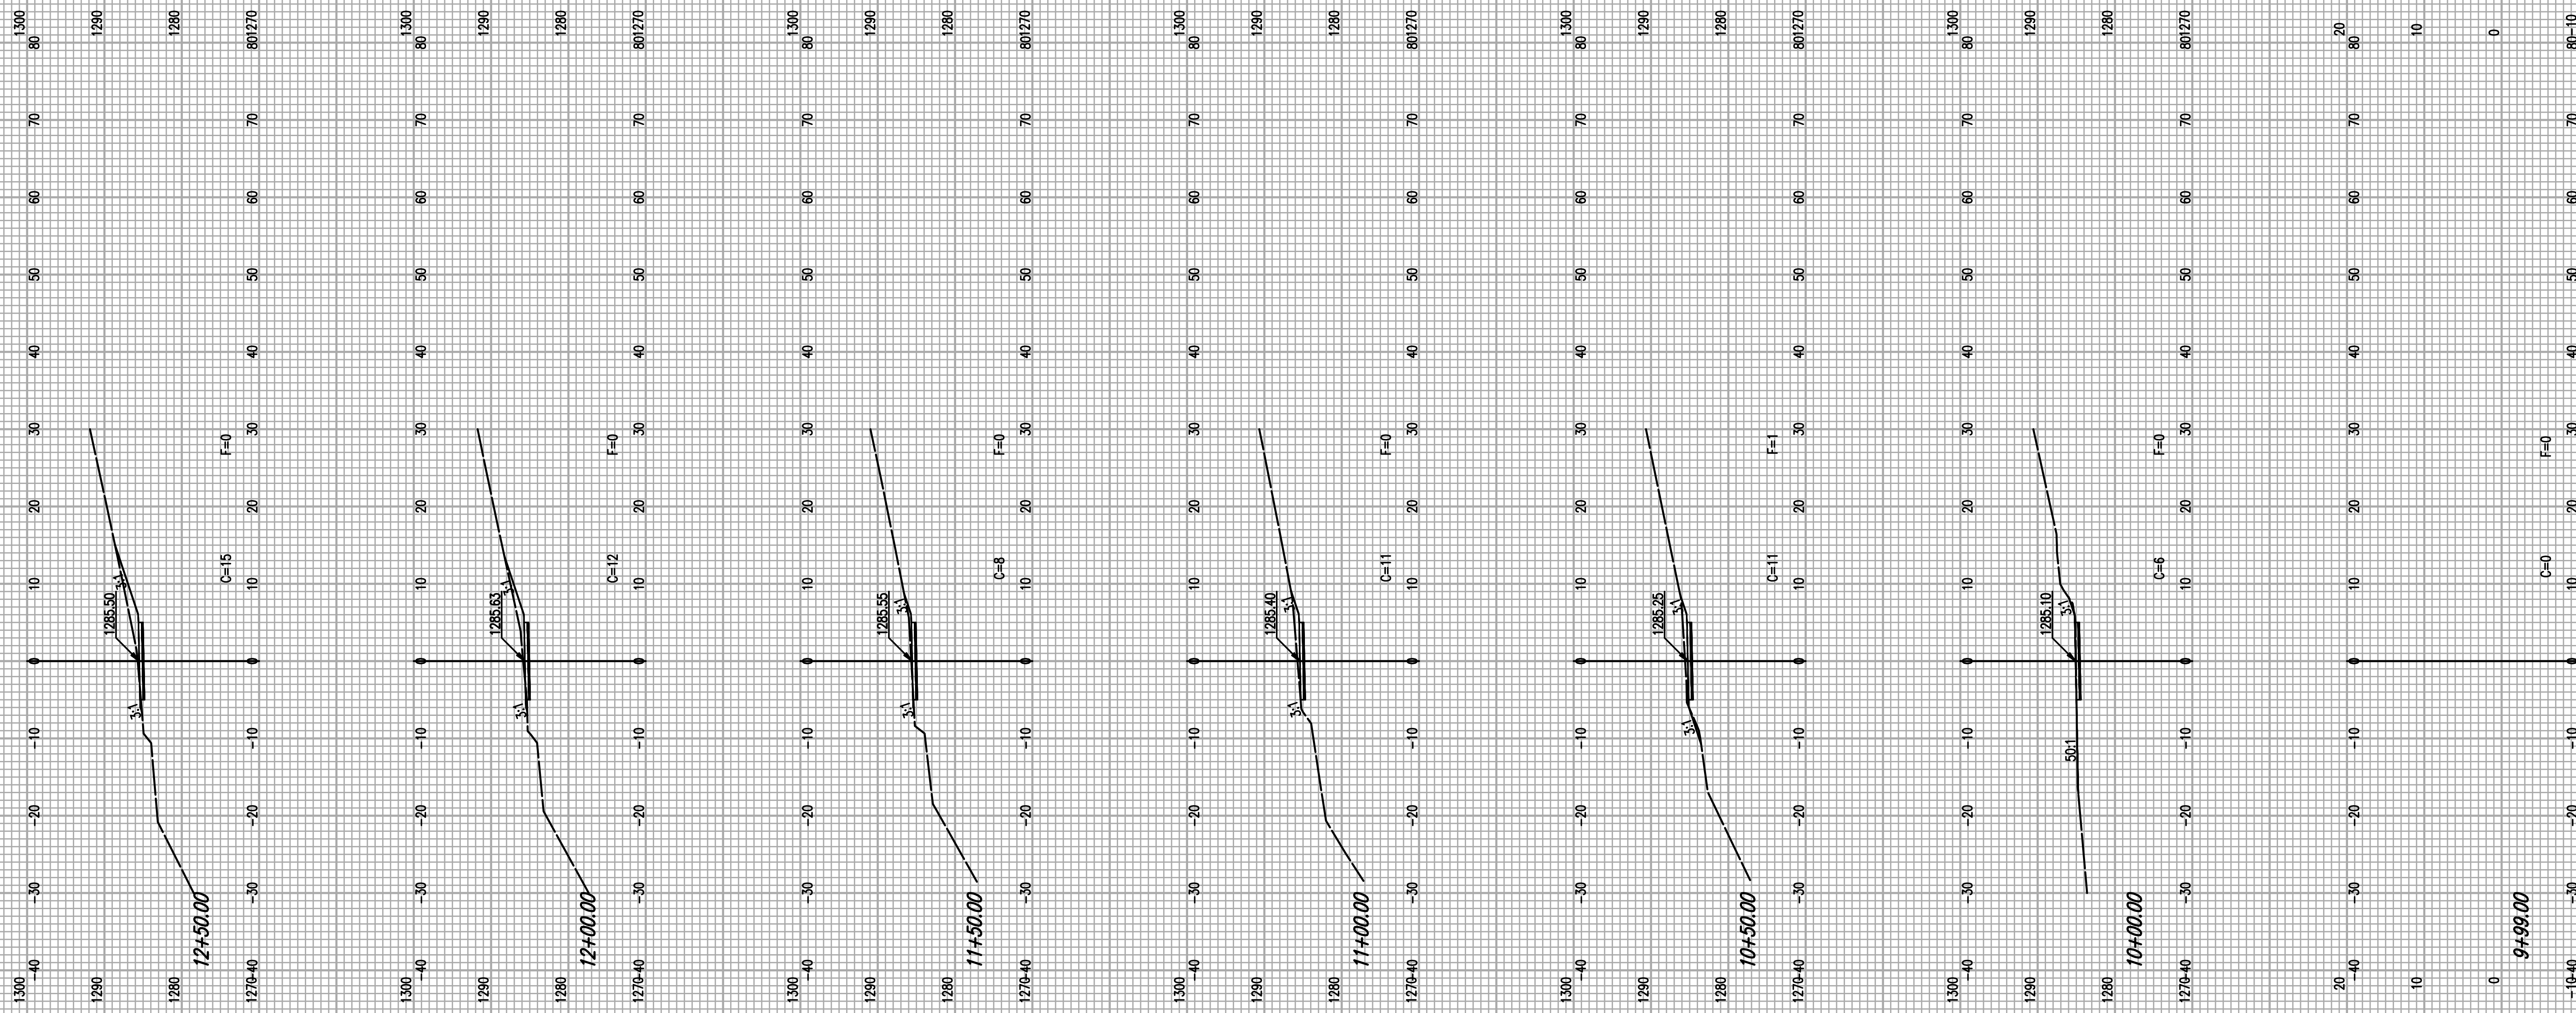

9+99.00