

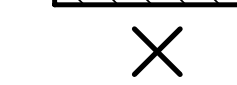
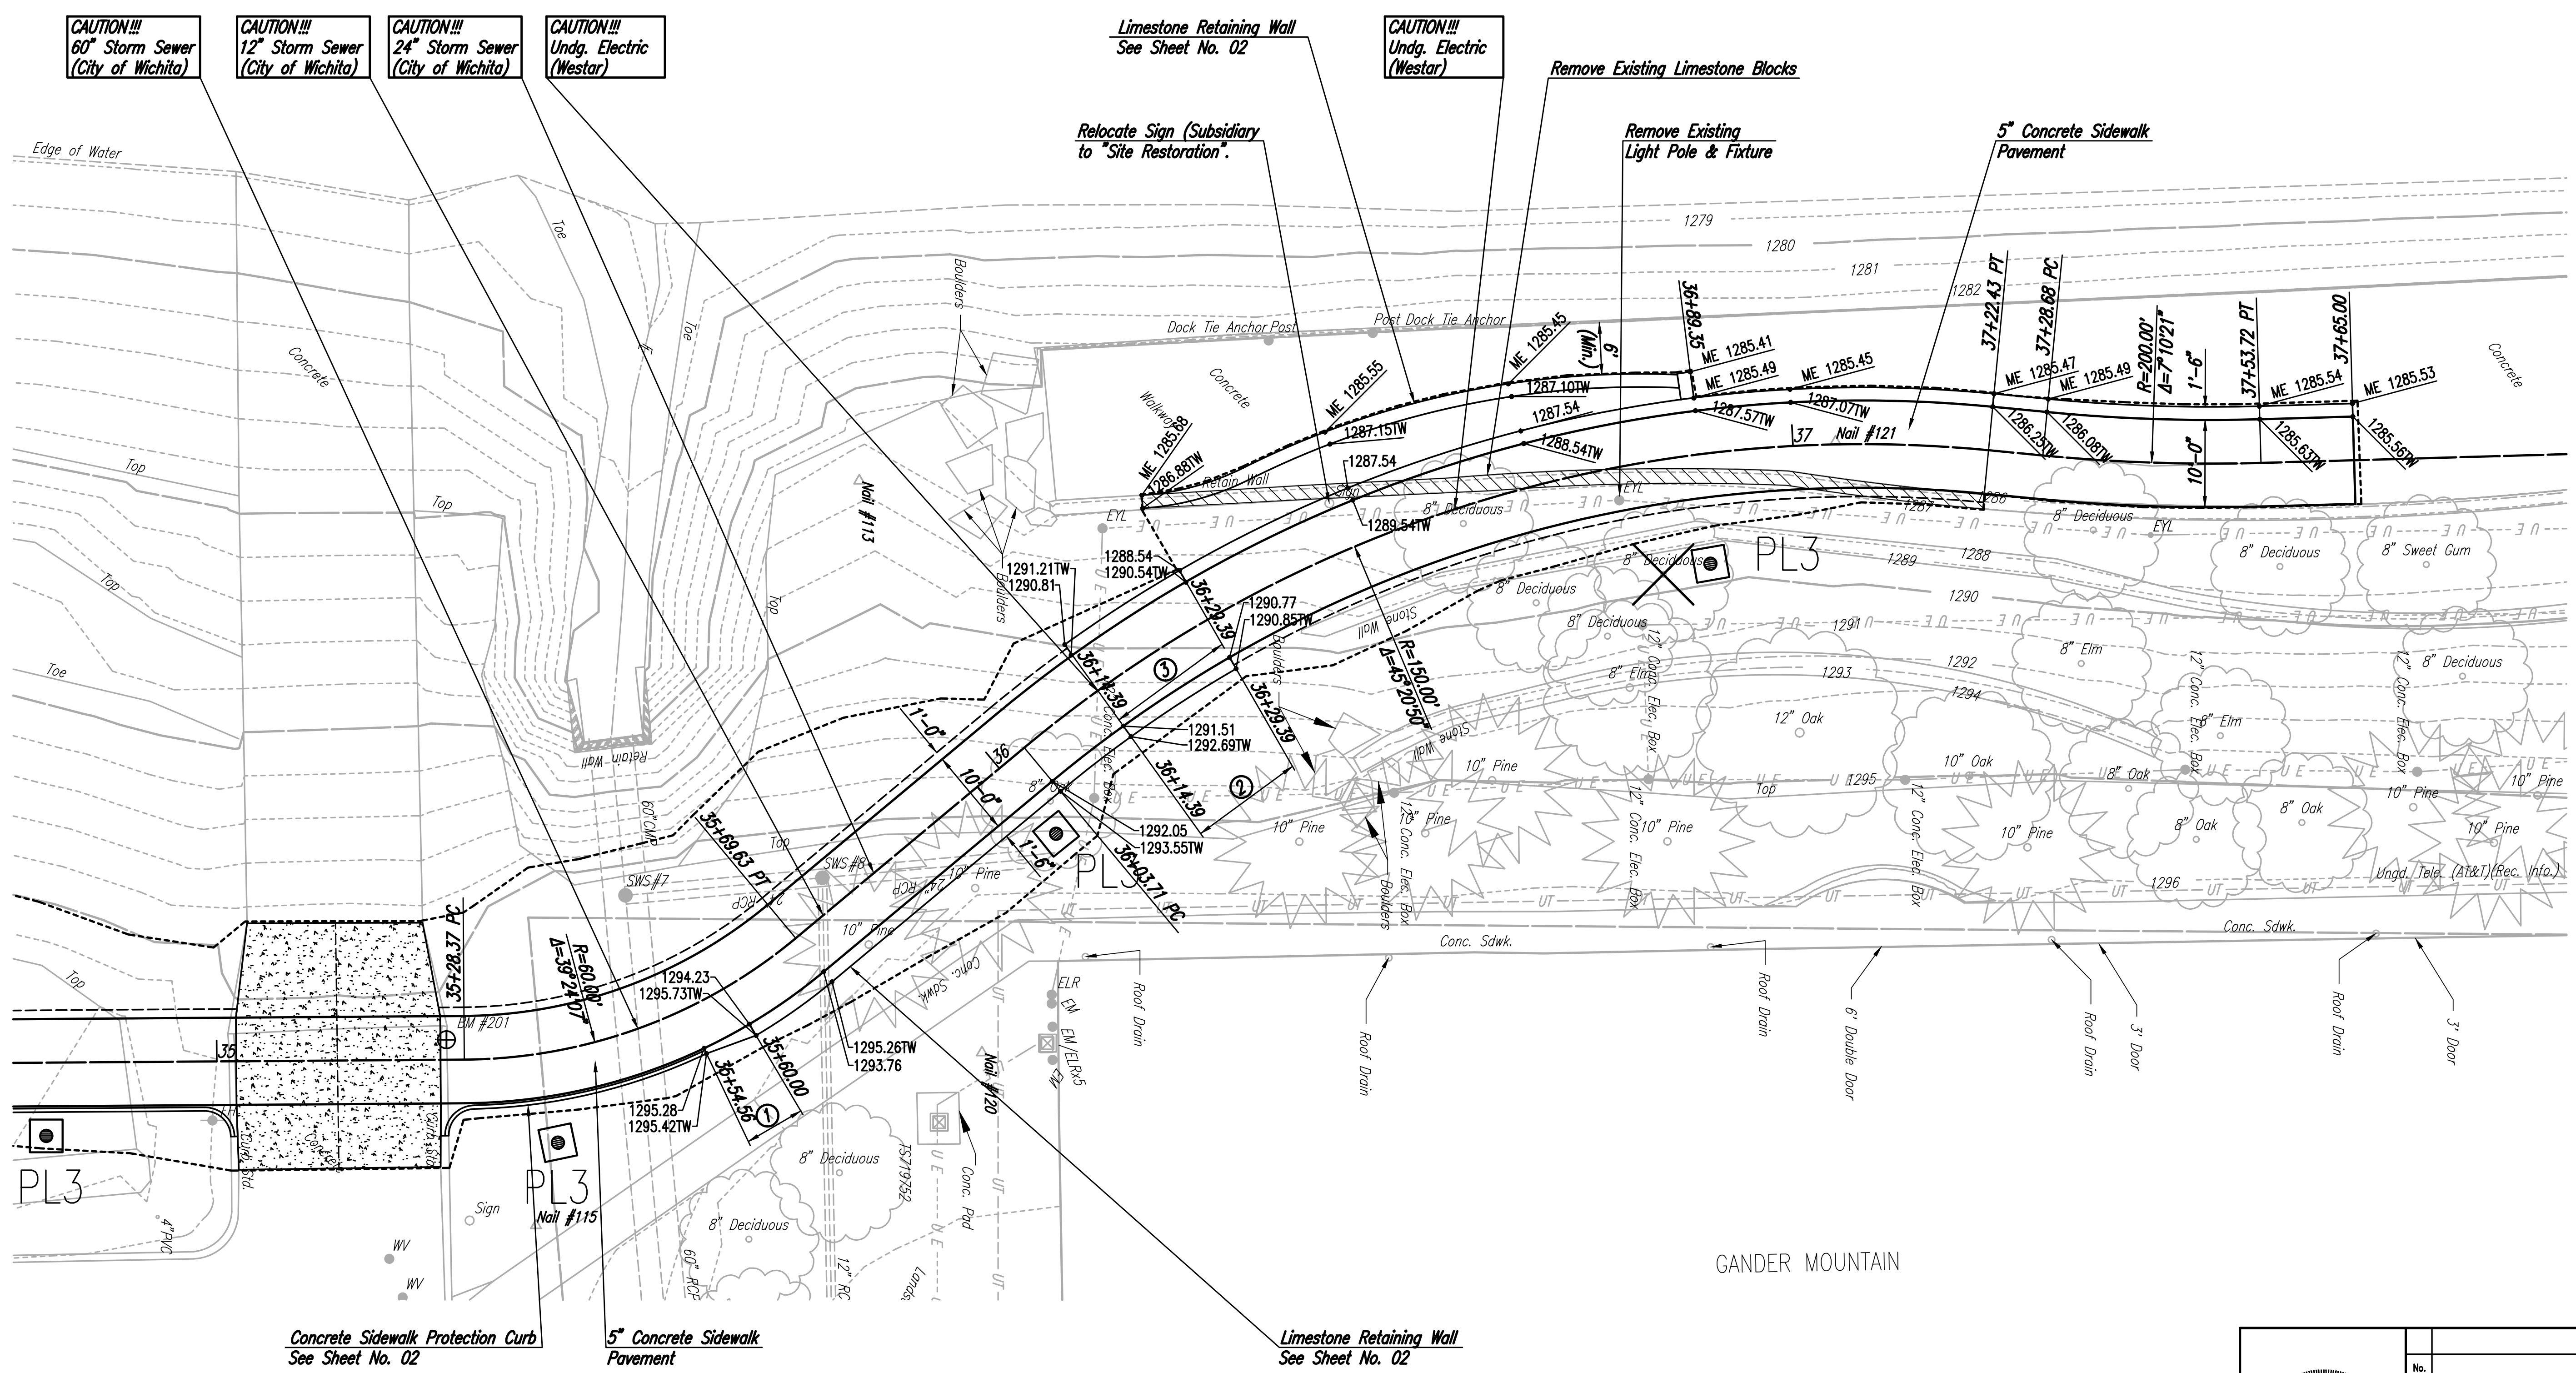
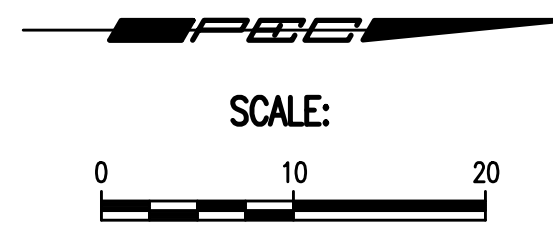


LEGEND


-  8" Reinforced Concrete Pavement
-  Remove Limestone Blocks
-  Tree Removal (Subsidiary to "Site Clearing")



- ① 5' Transition from 6" Concrete Sidewalk Protection Curb to 1'-6" Retaining Wall
- ② Transition from 1'-6" Retaining Wall to Zero Height Retaining Wall
- ③ Transition from Zero Height Retaining Wall to 2'-6" Retaining Wall

Note: Contractor Shall Restore the Existing Irrigation System to Provide full Coverage of the Landscaped between Sta. 35+30 and 37+65. This Work Shall be Included in the Bid Item "Irrigation System Repair".

Served 11-06-2017 3:56:30 PM by BJS
 Plot Scale 1:1 11-09-2017 12:51:21 PM by BJS
 U:\Wichita-Civil\2016\160312\001\Main-Trans\Drawings\160312-001-08C-PLAN (STA. 35+00 TO STA. 37+65)

	Revision		By	Date
	EAST BANK ARK RIVER-LINCOLN TO GANDER MOUNTAIN SIDEWALK IMPROVEMENTS			
	PLAN (STA. 35+00 TO STA. 37+65)			
	GARY JANZEN, P.E. - CITY ENGINEER CITY OF WICHITA PROJECT NO. 472-85303			
DESIGNED BY GARY JANZEN		JOB NO. 31-160312-001		SHEET 08 OF 37
DRAWN BY		DATE NOVEMBER 2017		