




PLOTTED: Friday, September 29, 2017 10:54AM

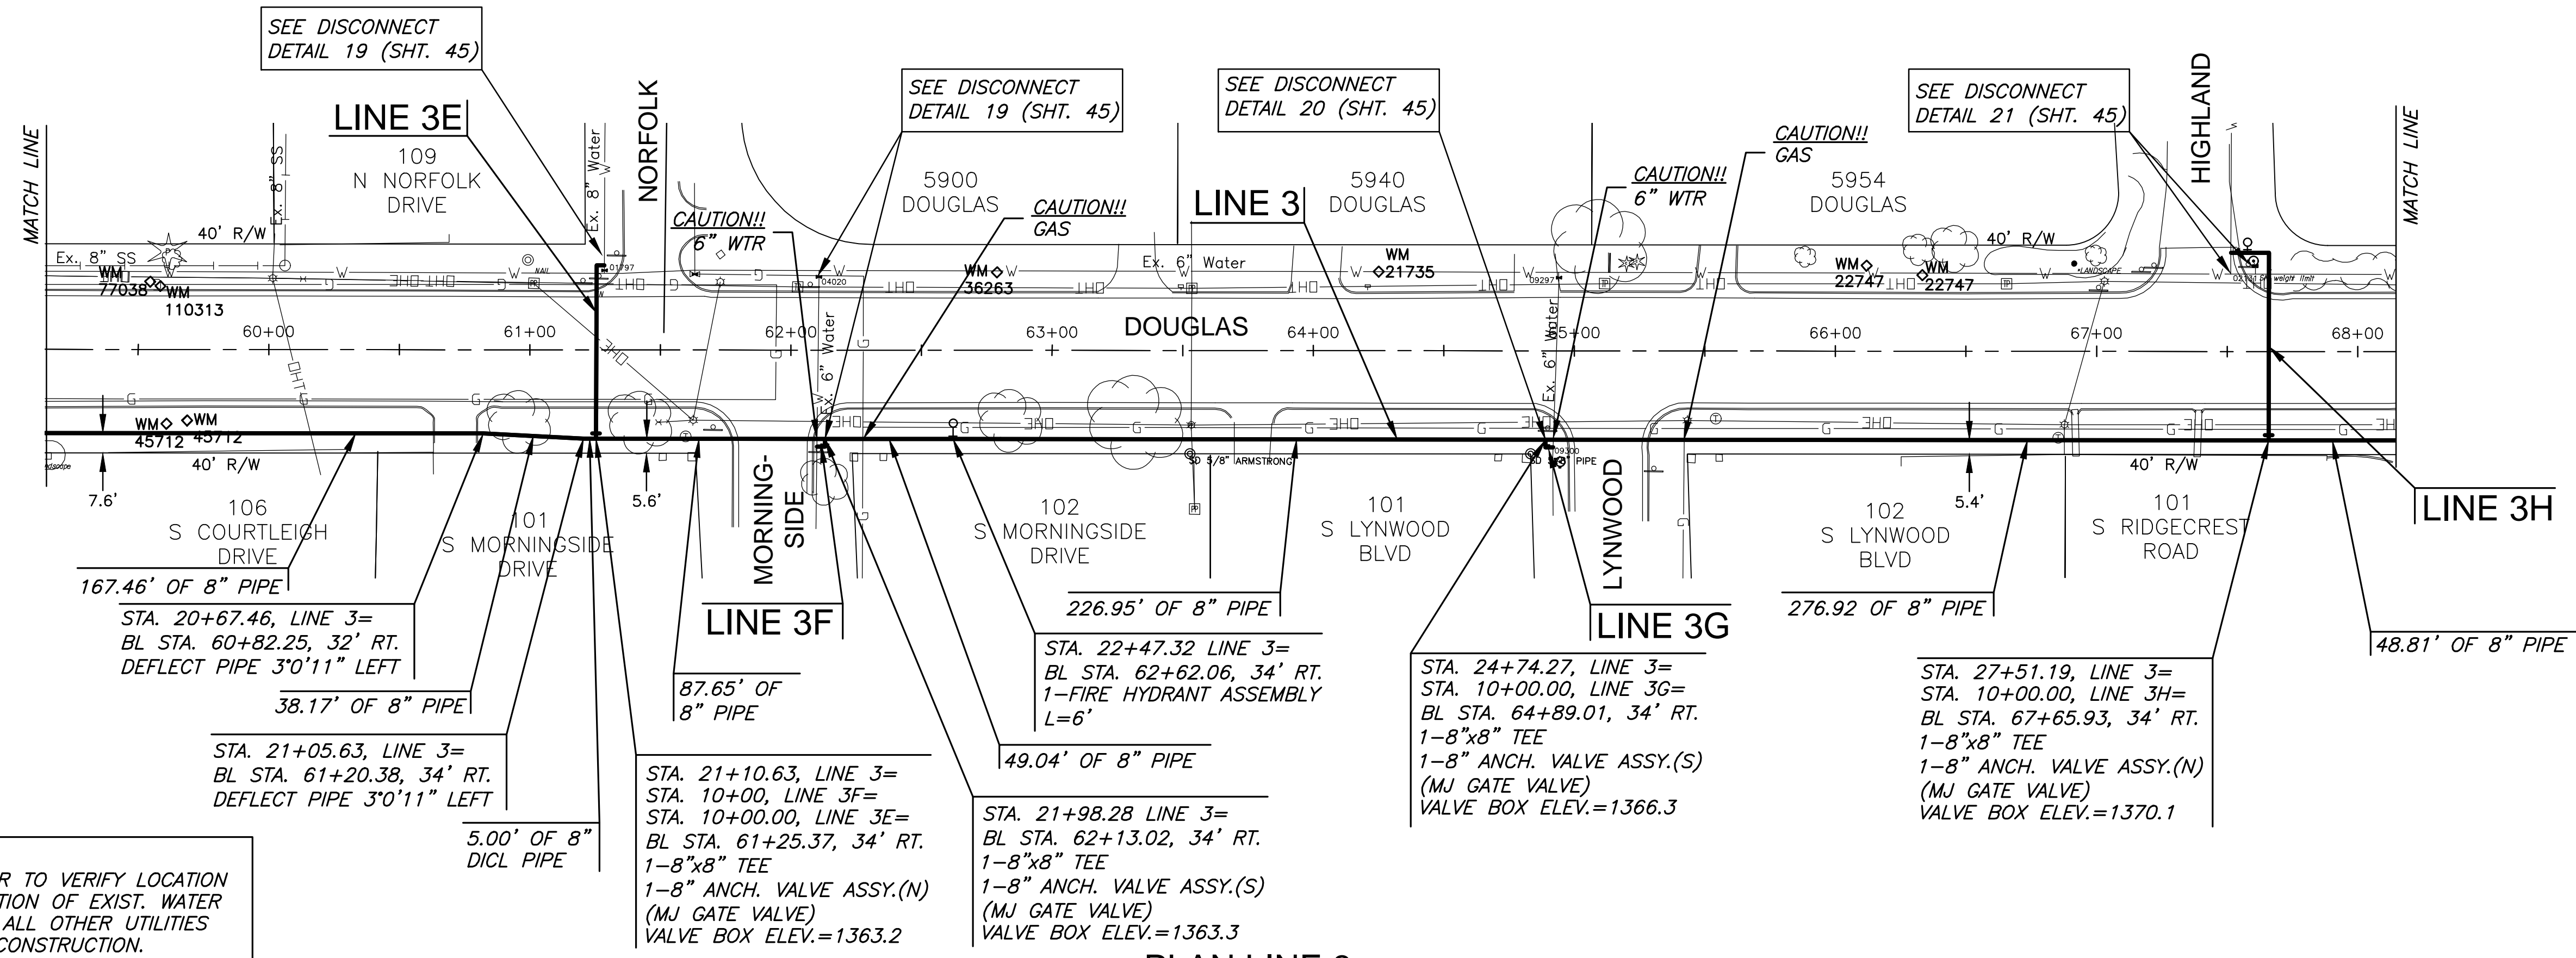

**NOTE:**  
CONTRACTOR TO VERIFY LOCATION AND ELEVATION OF EXIST. WATER LINES AND ALL OTHER UTILITIES PRIOR TO CONSTRUCTION.

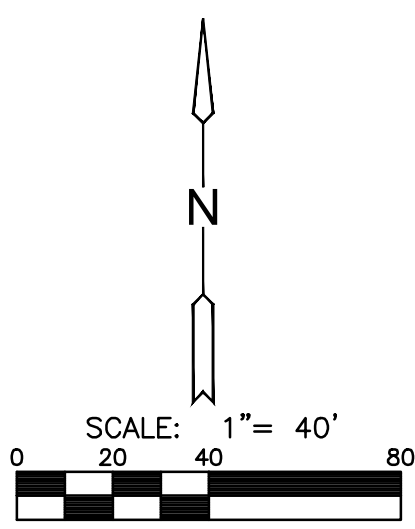

**PLAN LINE 3  
PROFILE LINE 3**

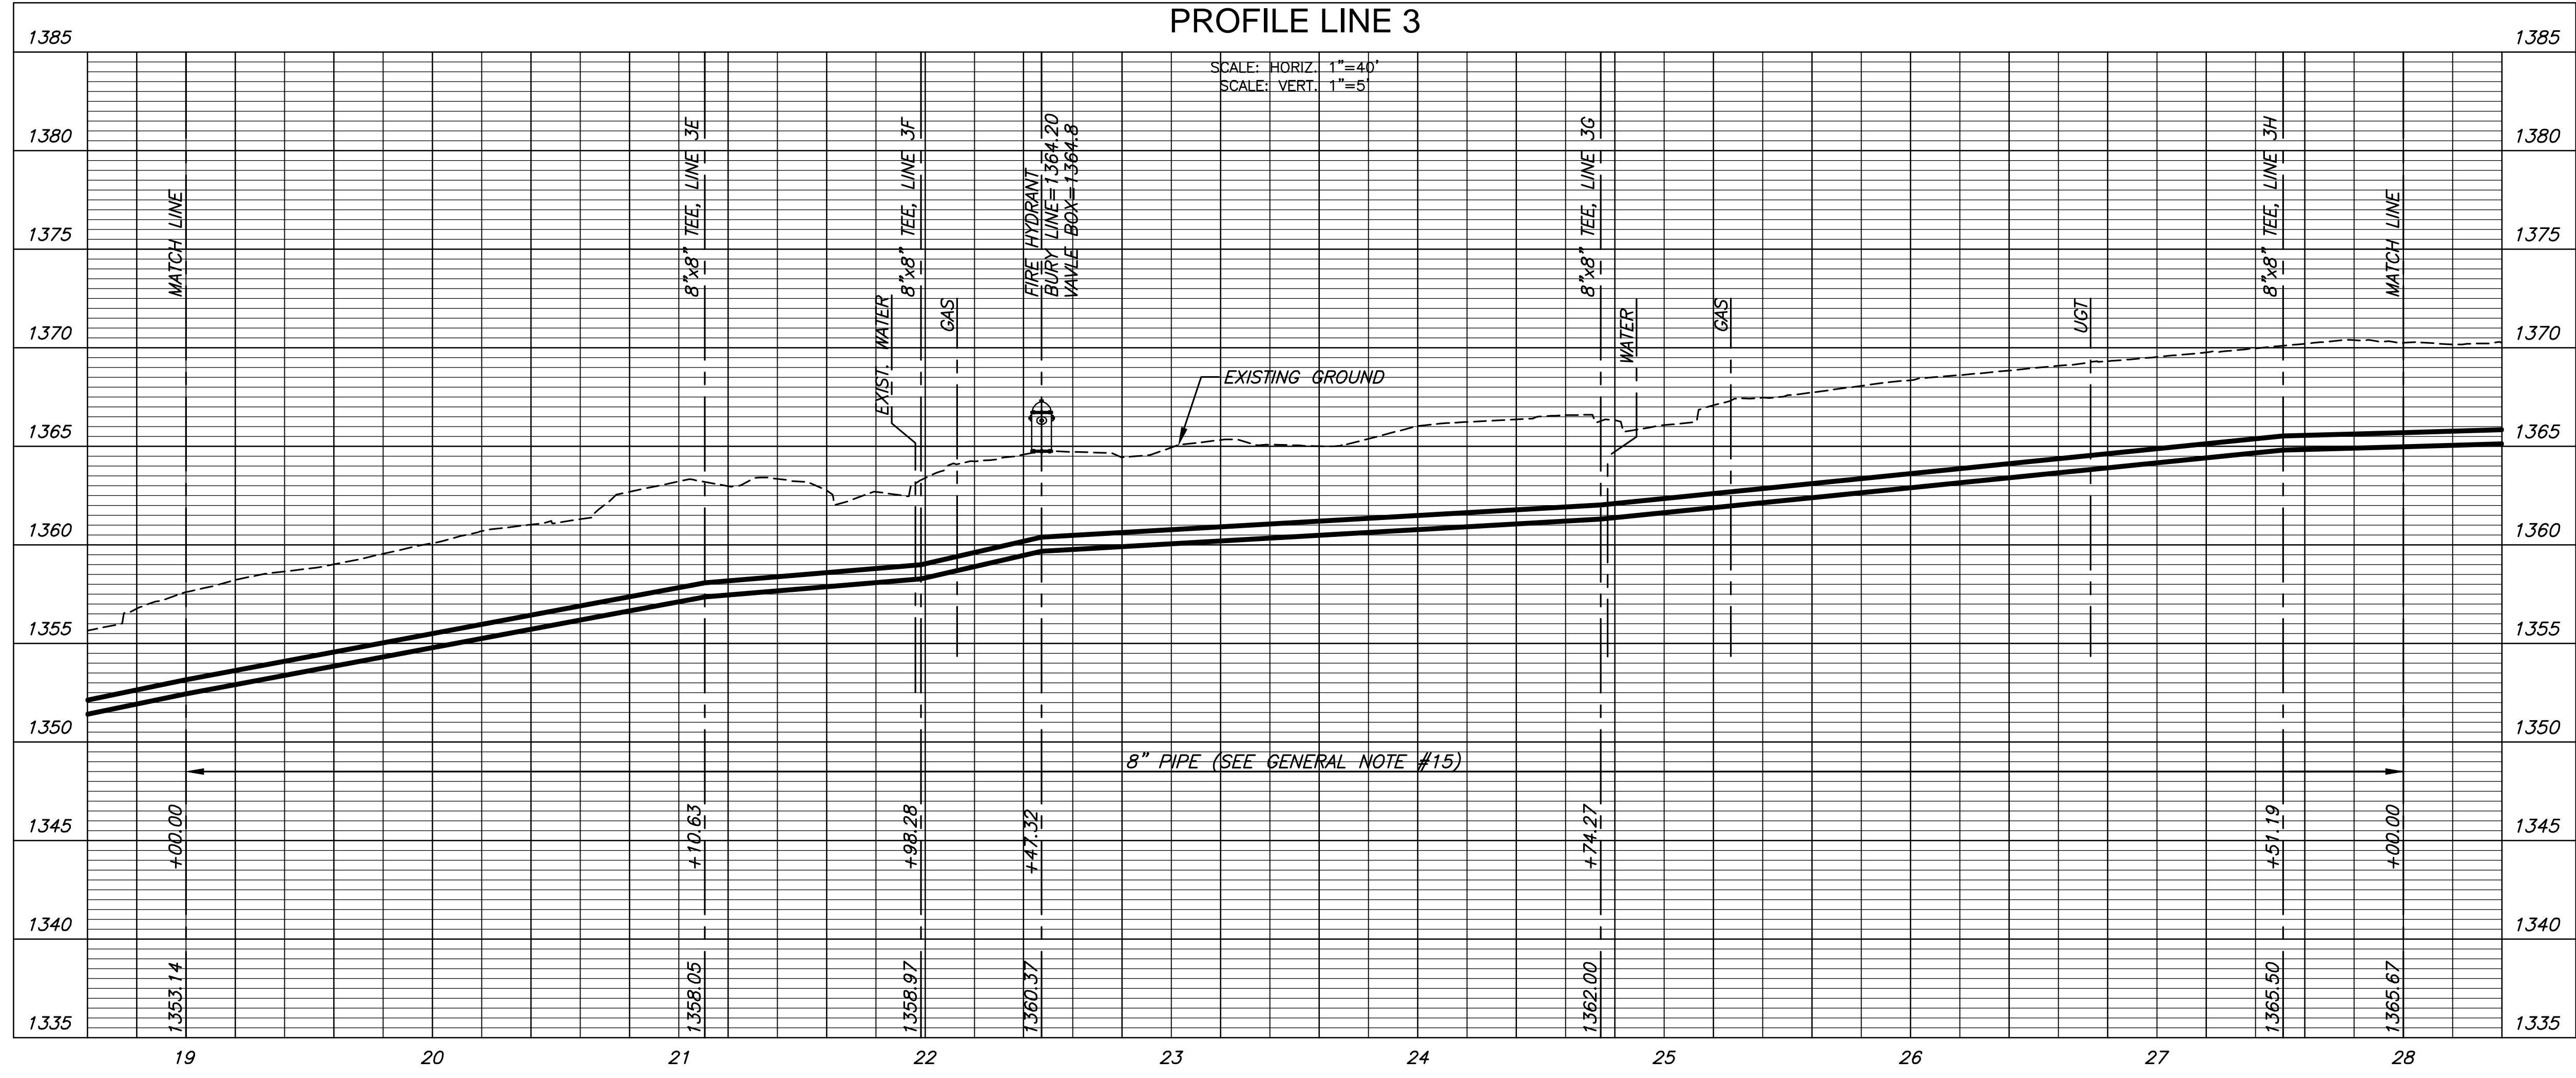

WATER LINE REPLACEMENT PLANS  
**EASTBOROUGH NORTH**  
DESIGN



©2013 MKEC Engineering All Rights Reserved  
www.mkec.com  
These drawings and their contents, including, but not limited to, all concepts, designs, & ideas are the exclusive property of MKEC Engineering (MKEC), and may not be used or reproduced in any way without the express consent of MKEC.

LINE 3		
PROJECT NO.	448-90610	
DATE	SEPT. 2017	
SCALE	AS SHOWN	
DESIGNED	DRAWN	CHECKED
JTC	DM	JRA
NO.	REVISION	DATE
SHEET NO.		
21 OF 77		

J:\PROJECTS\2013\130107013\_COW EASTBOROUGH NORTH WATER REPLACEMENT\CAD\DWG\1313\_CS.DWG