




PLOTTED: Friday, September 29, 2017 10:52AM

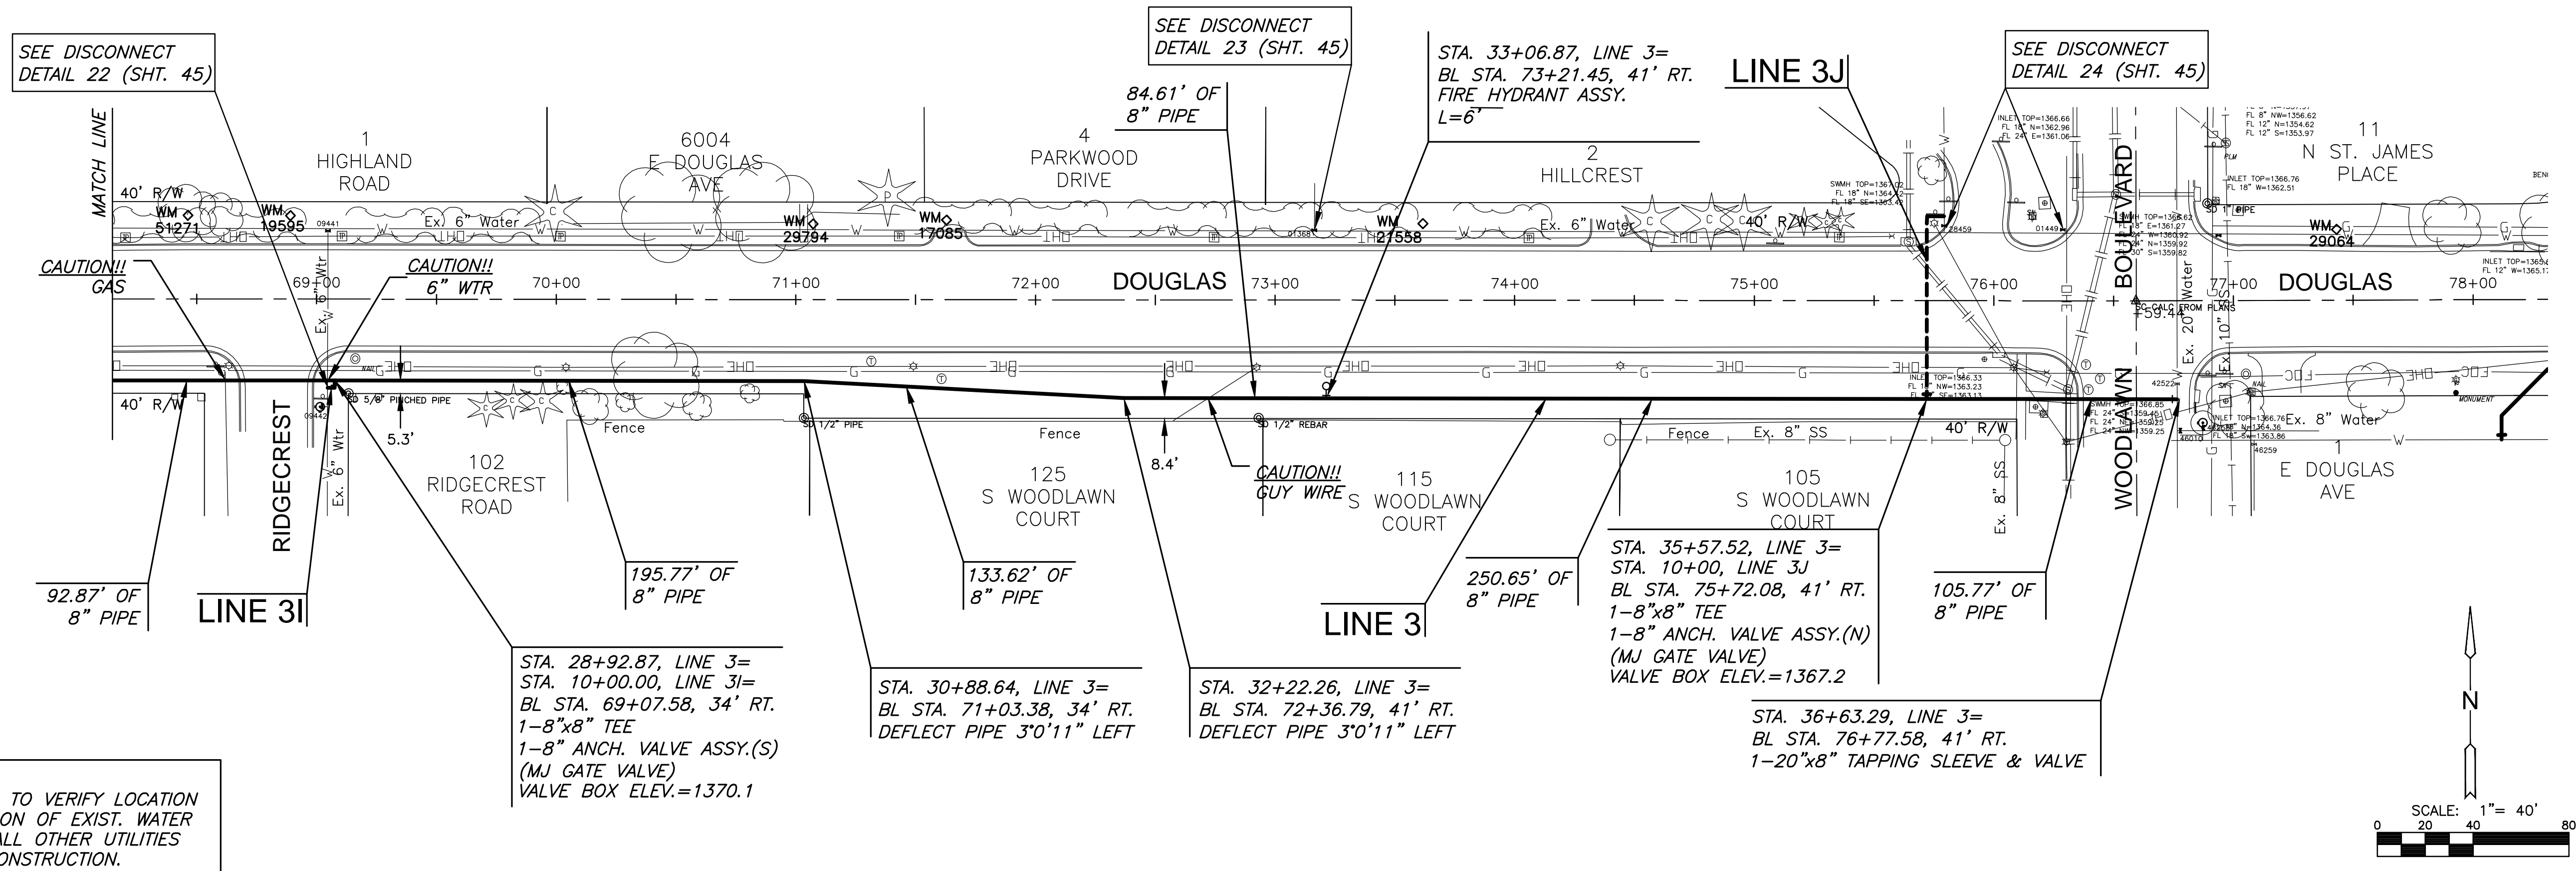

NOTE:  
CONTRACTOR TO VERIFY LOCATION  
AND ELEVATION OF EXIST. WATER  
LINES AND ALL OTHER UTILITIES  
PRIOR TO CONSTRUCTION.

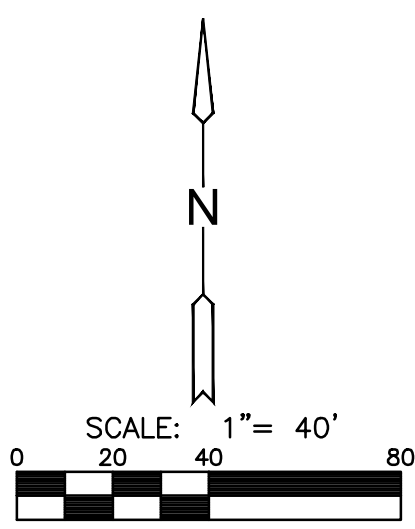

PLAN LINE 3  
PROFILE LINE 3

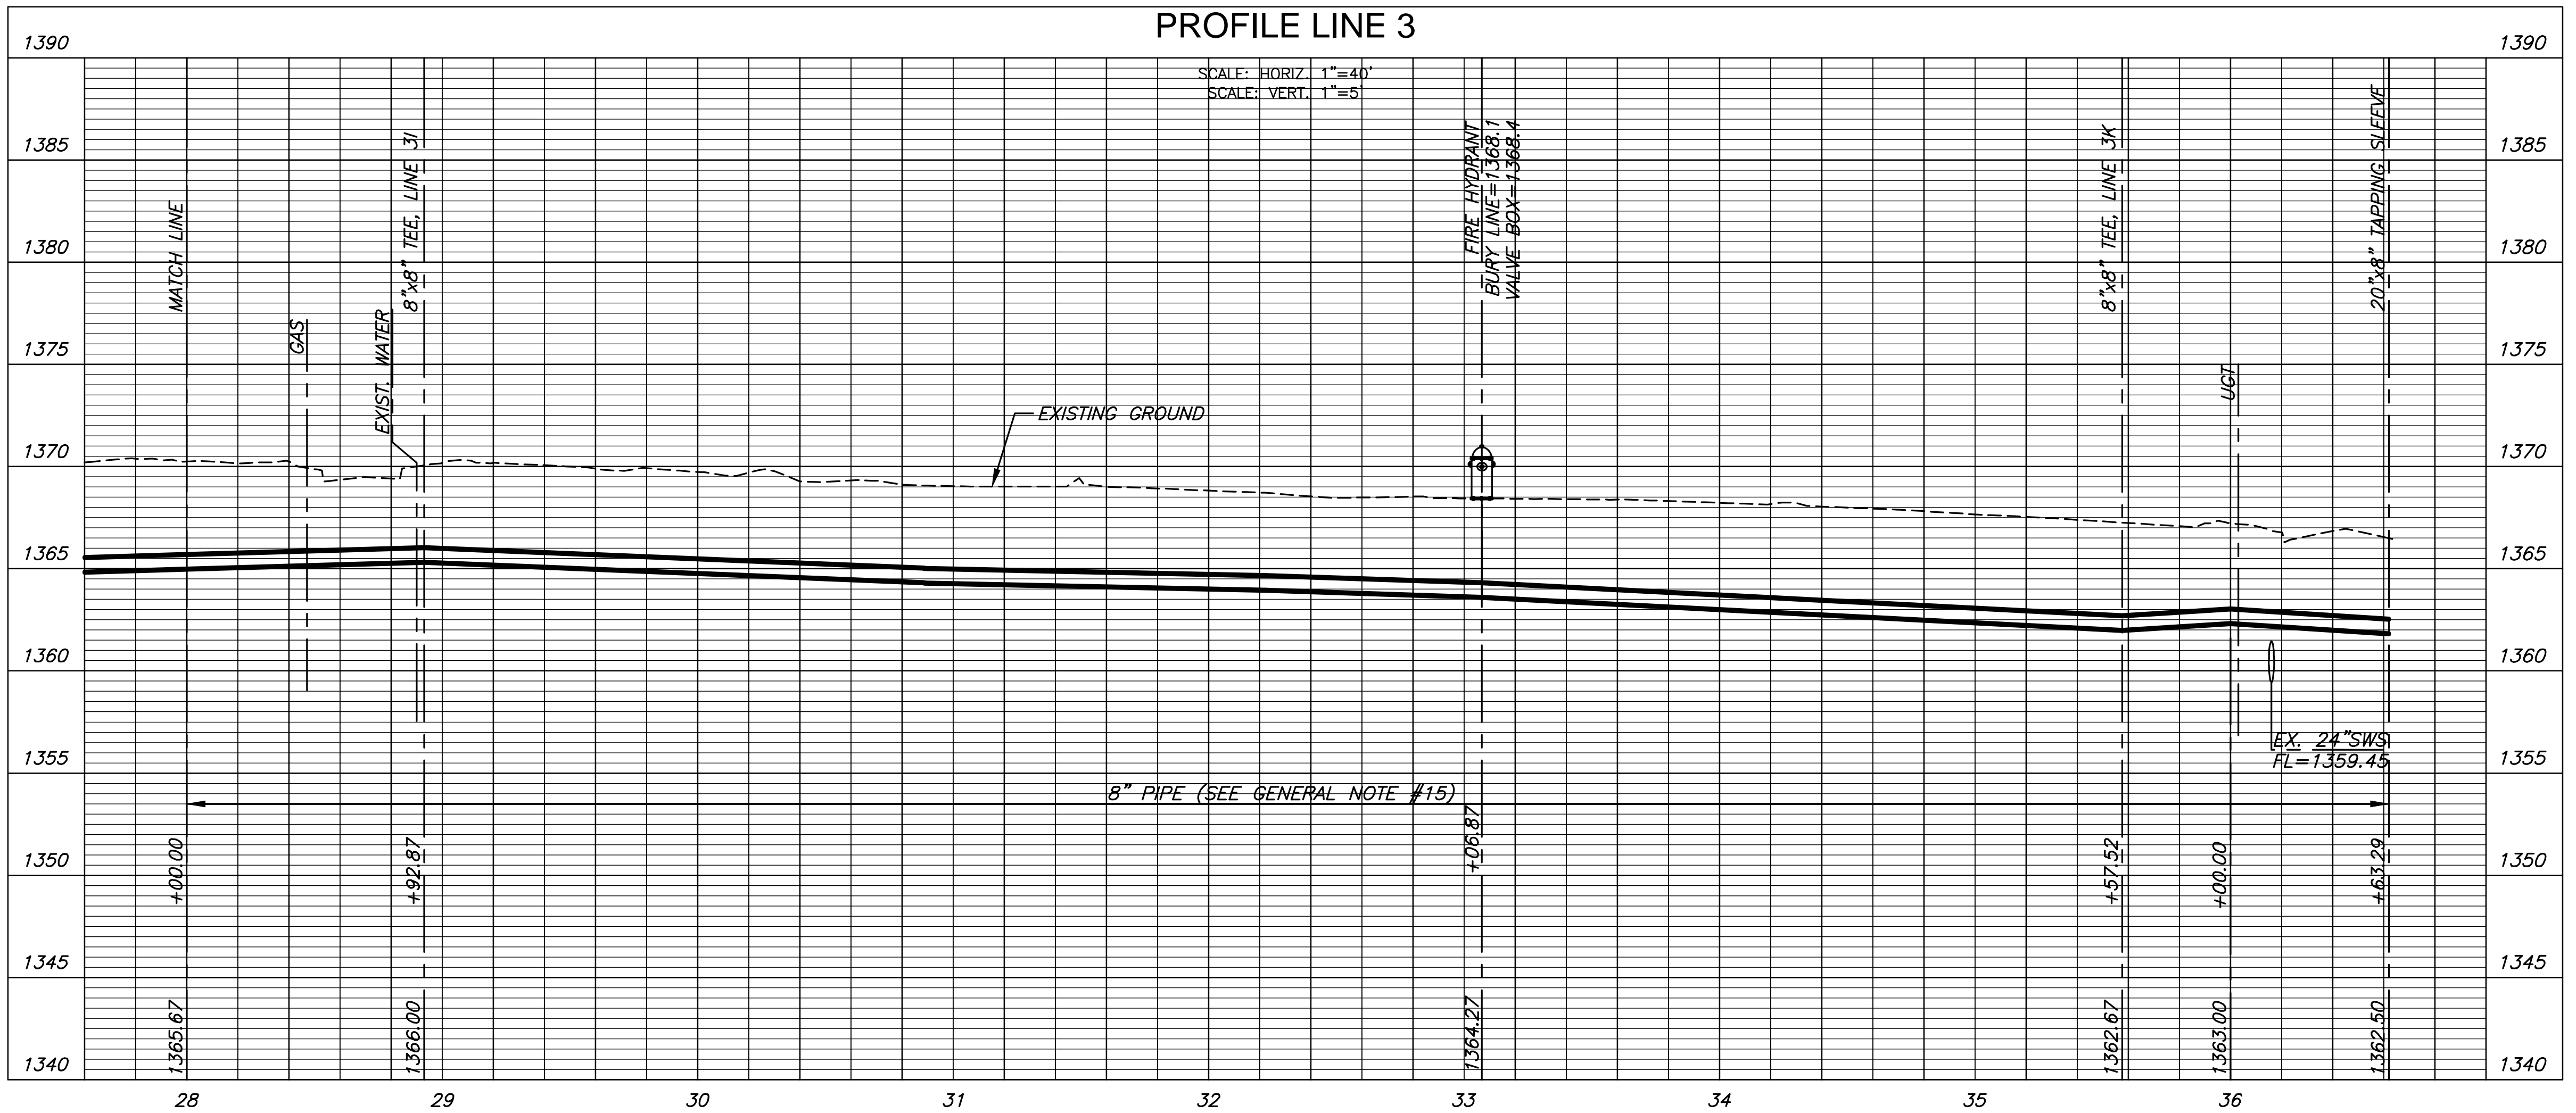

WATER LINE REPLACEMENT PLANS  
**EASTBOROUGH NORTH**  
 DESIGN



©2013 MKEC Engineering All Rights Reserved  
www.mkec.com  
These drawings and their contents, including, but not limited to, all concepts, designs, & ideas are the exclusive property of MKEC Engineering (MKEC), and may not be used or reproduced in any way without the express consent of MKEC.

<b>LINE 3</b>	
PROJECT NO.	448-90610
DATE	SEPT. 2017
SCALE	AS SHOWN
DESIGNED	DRAWN
JTC	DM
CHECKED	JRA
NO.	REVISION
DATE	
SHEET NO.	
22 OF 77	

J:\PROJECTS\2013\1301010713\_C0W EASTBOROUGH NORTH WATER REPLACEMENT\CAD\DWG\1313\_CS.DWG