



NOTE:  
CONTRACTOR TO VERIFY LOCATION  
AND ELEVATION OF EXIST. WATER  
LINES AND ALL OTHER UTILITIES  
PRIOR TO CONSTRUCTION.

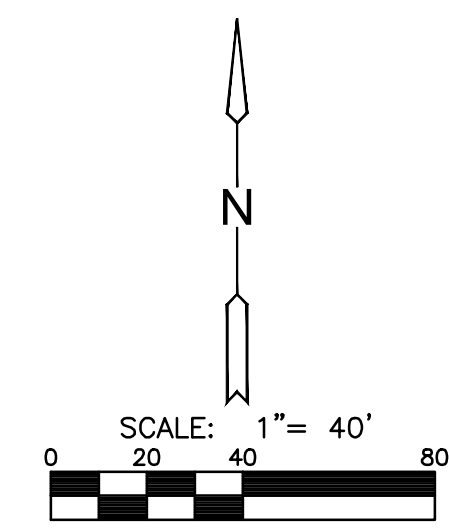

PLAN LINE 4  
PROFILE LINE 4

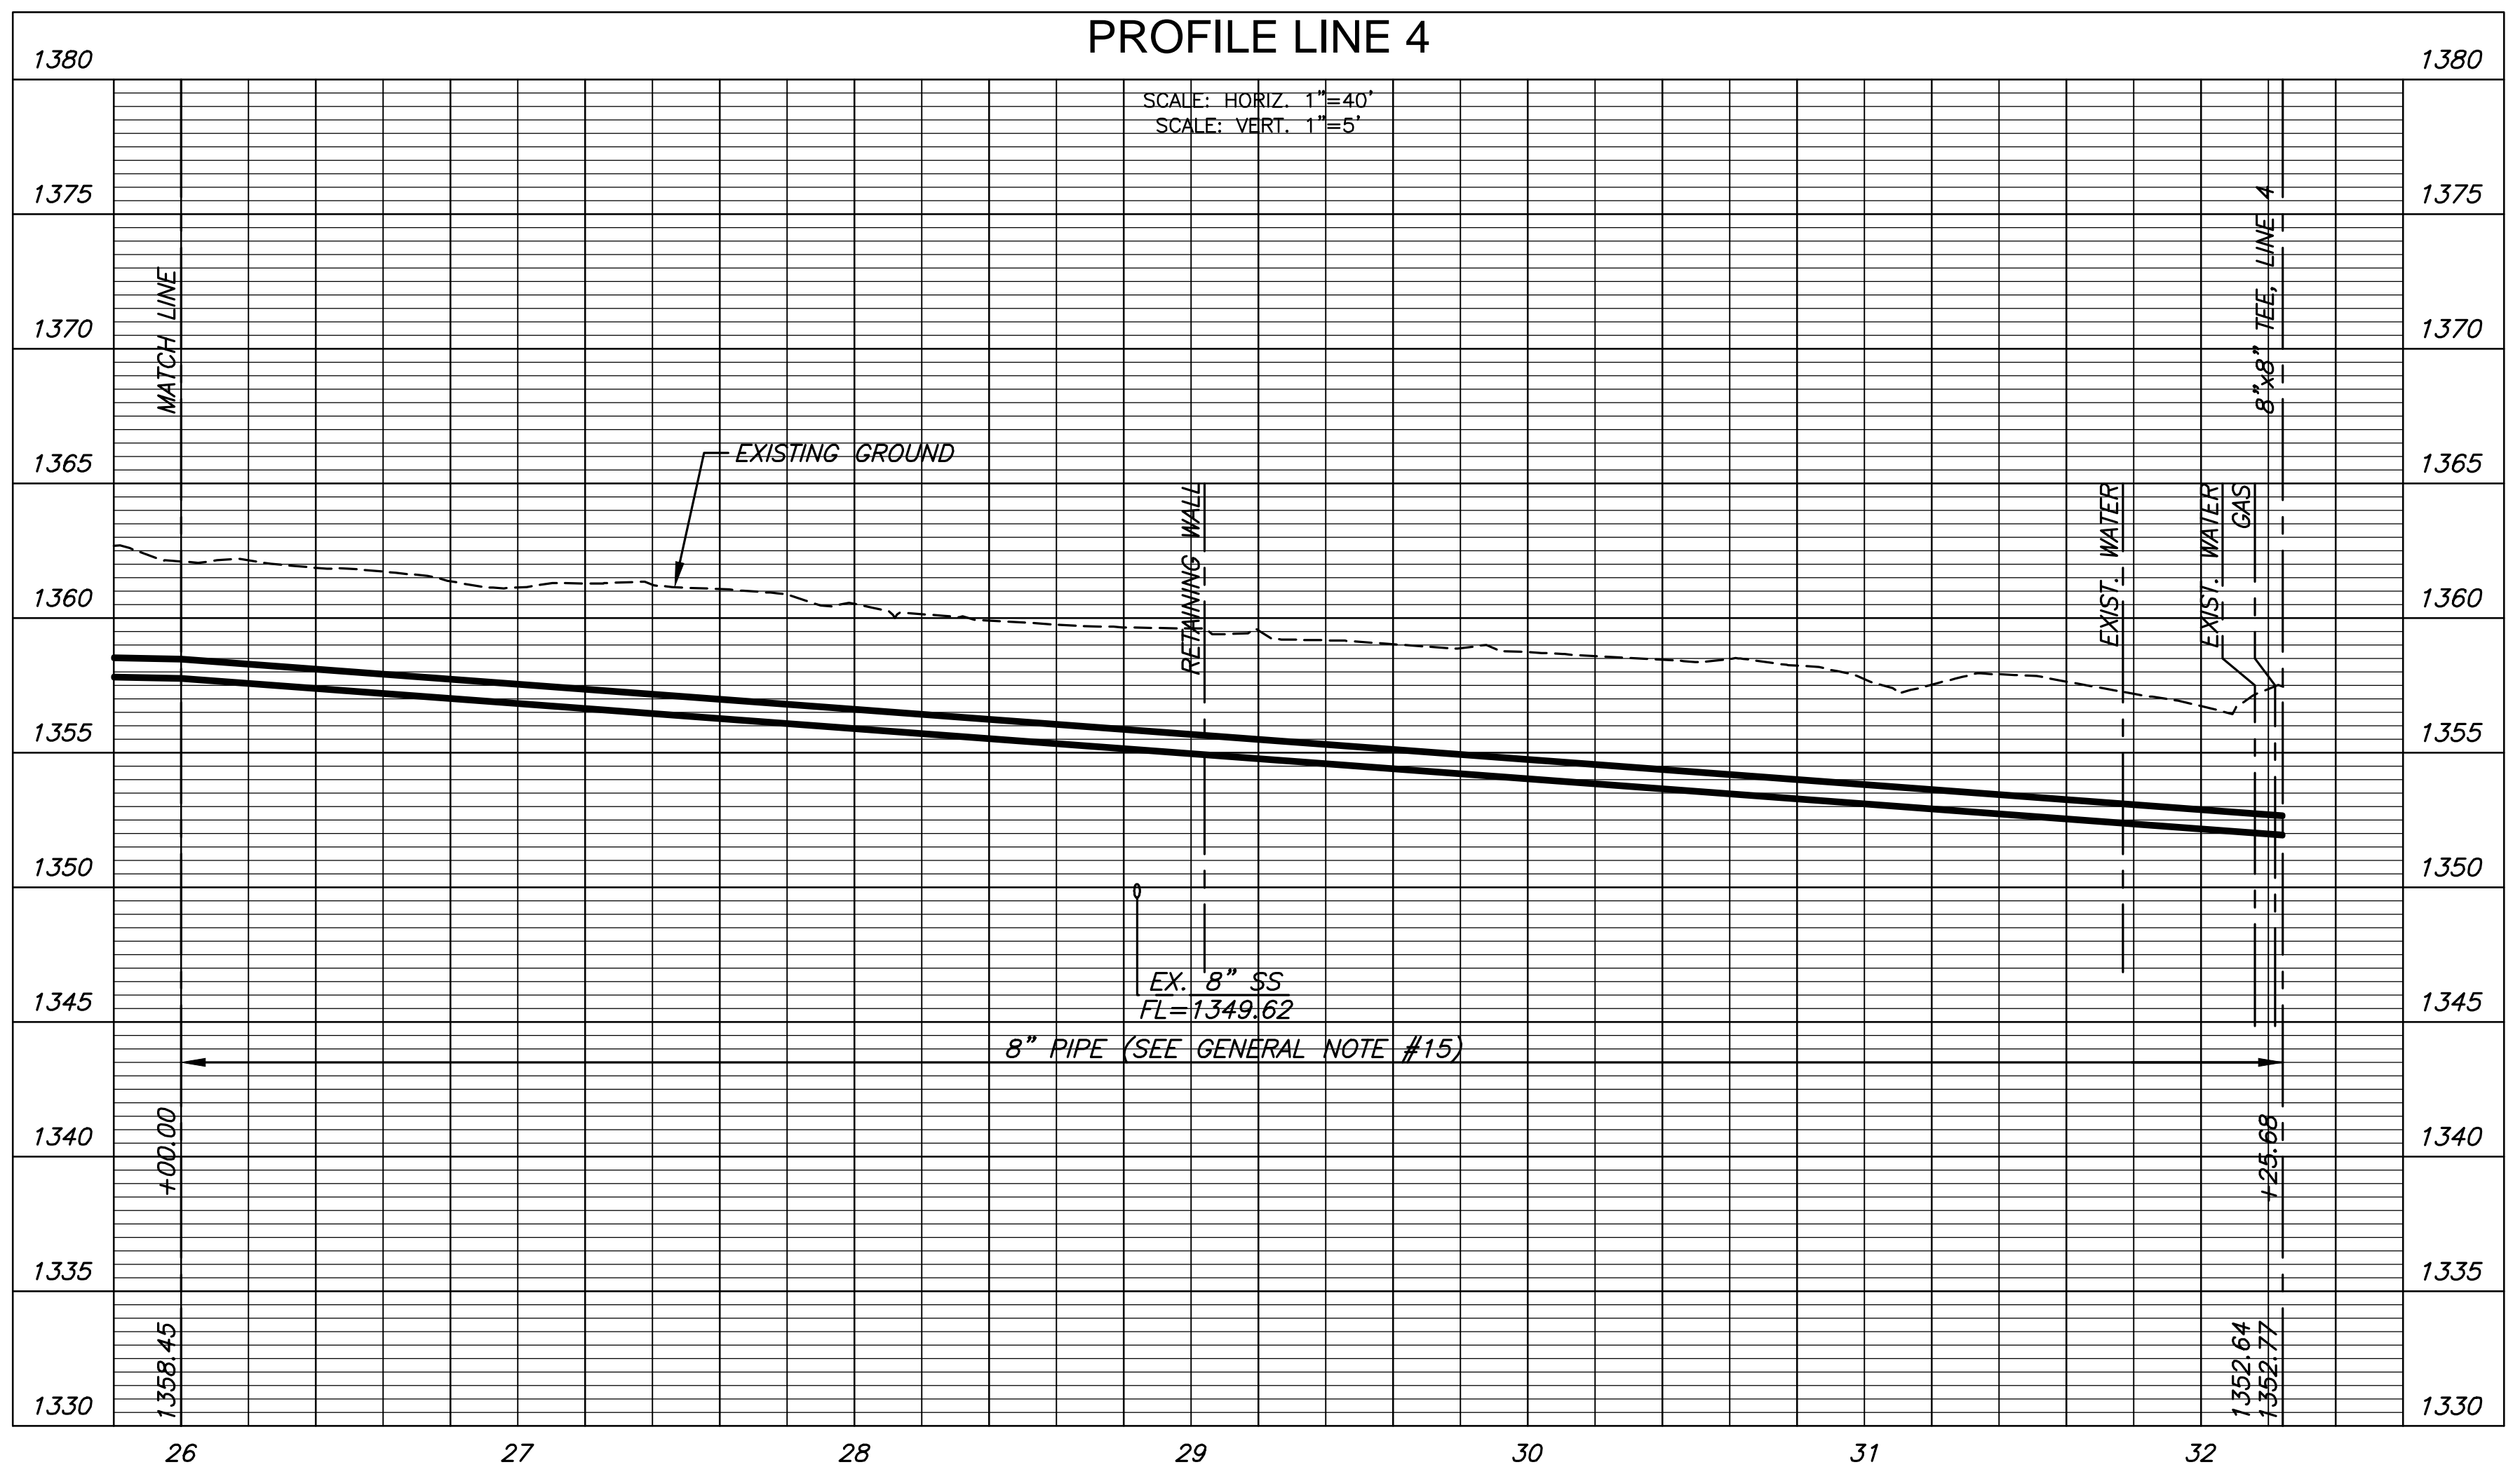

©2013  
MKEC Engineering  
All Rights Reserved  
www.mkec.com  
These drawings and their contents,  
including, but not limited to, all concepts,  
designs, & ideas are the exclusive  
property of MKEC Engineering (MKEC),  
and may not be used or reproduced in any  
way without the express consent of MKEC.

<b>LINE 4</b>		
PROJECT NO.	448-90610	
DATE	SEPT. 2017	
SCALE	AS SHOWN	
DESIGNED	DRAWN	CHECKED
JTC	DM	JRA
NO.	REVISION	DATE
SHEET NO.		
28 OF 77		