



PLOTTED: Friday, September 29, 2017 @ 01:17PM

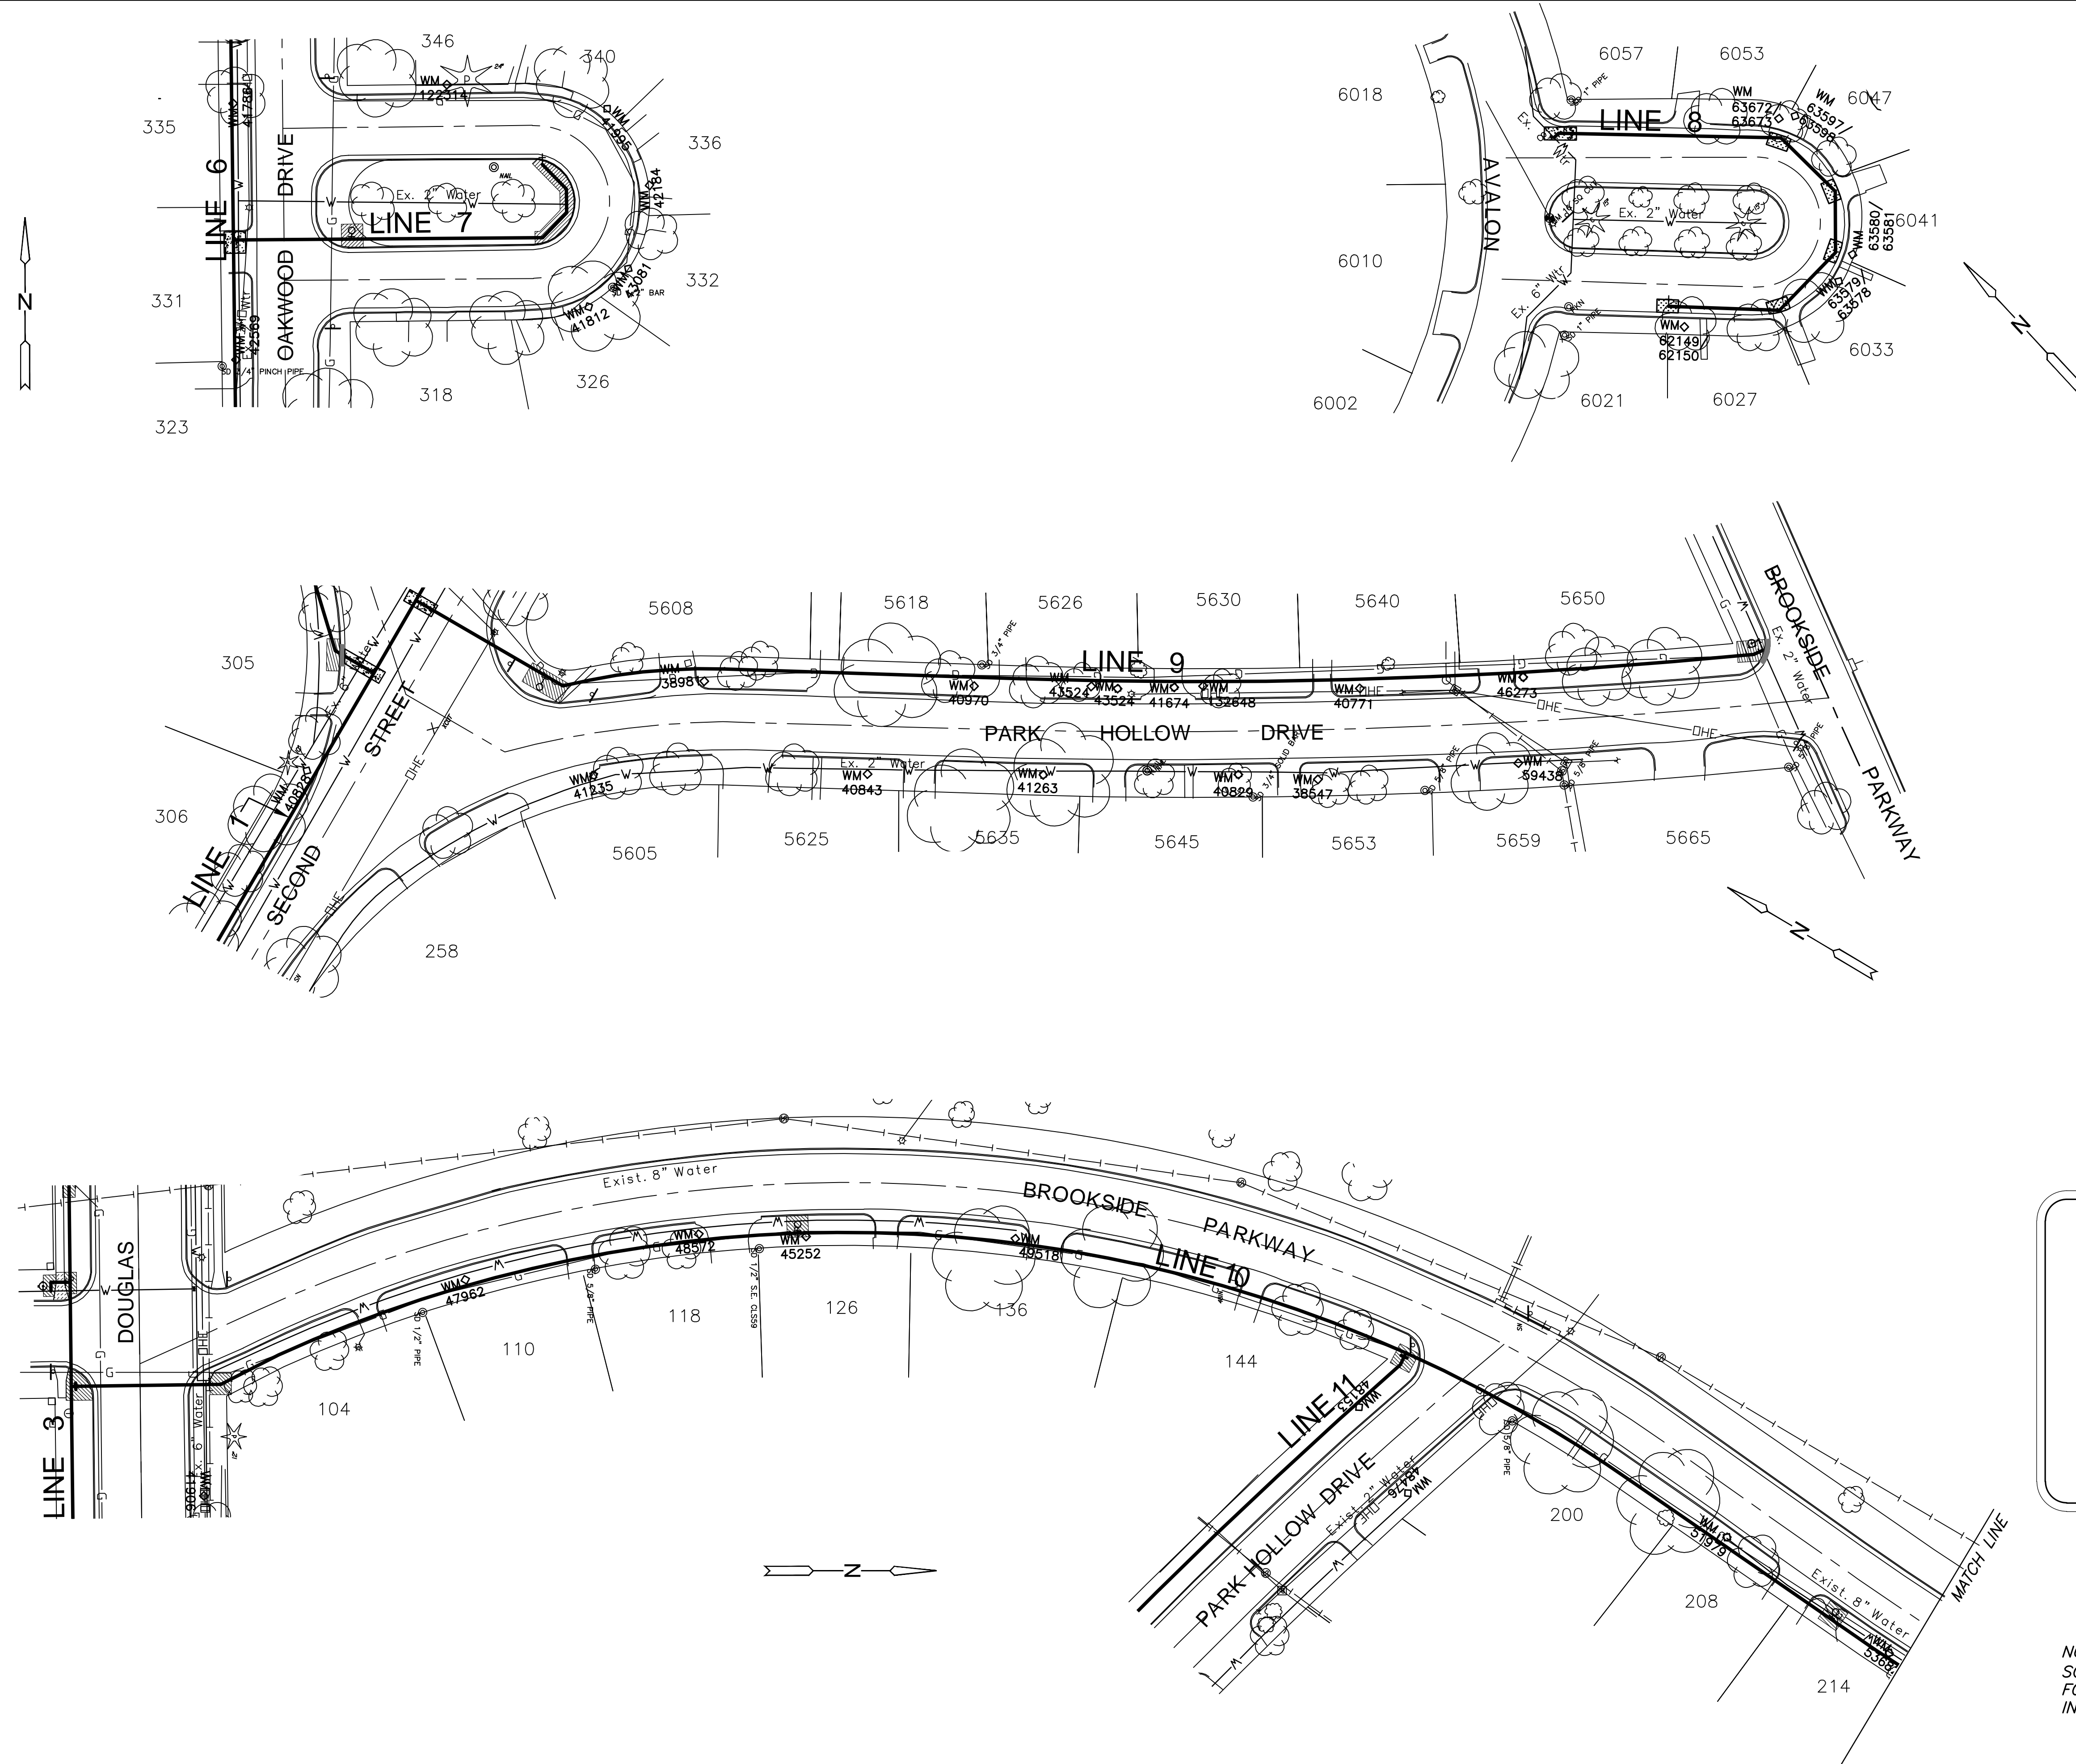

LEGEND

- SOD
- CURB & GUTTER
- CONC. PAVT.
- ASPH. PAVT.
- SIDEWALK
- FENCE
- RIP-RAP

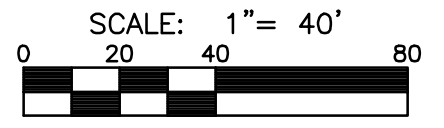

NOTE: SEE SERVICE CONNECTION SCHEDULE (SHEETS 08 & 09) FOR RESTORATION WITH SERVICE INSTALLATION.



WATER LINE REPLACEMENT PLANS
EASTBOROUGH NORTH
DESIGN



©2013 MKEC Engineering All Rights Reserved
www.mkec.com
These drawings and their contents, including, but not limited to, all concepts, designs, & ideas are the exclusive property of MKEC Engineering (MKEC), and may not be used or reproduced in any way without the express consent of MKEC.

SITE RESTORATION PLANS LINES 7-10

PROJECT NO.	448-90610	
DATE	SEPT. 2017	
SCALE	AS NOTED	
DESIGNED	DRAWN	CHECKED
JTC	DM	JRA

NO.	REVISION	DATE

J:\PROJECTS\2013\1301010713.COV EASTBOROUGH NORTH WATER REPLACEMENT\CAD\DWG\SITE RESTORATION\1301010713_SR06.DWG