



PLOTTED: Friday, September 29, 2017 @ 01:11PM

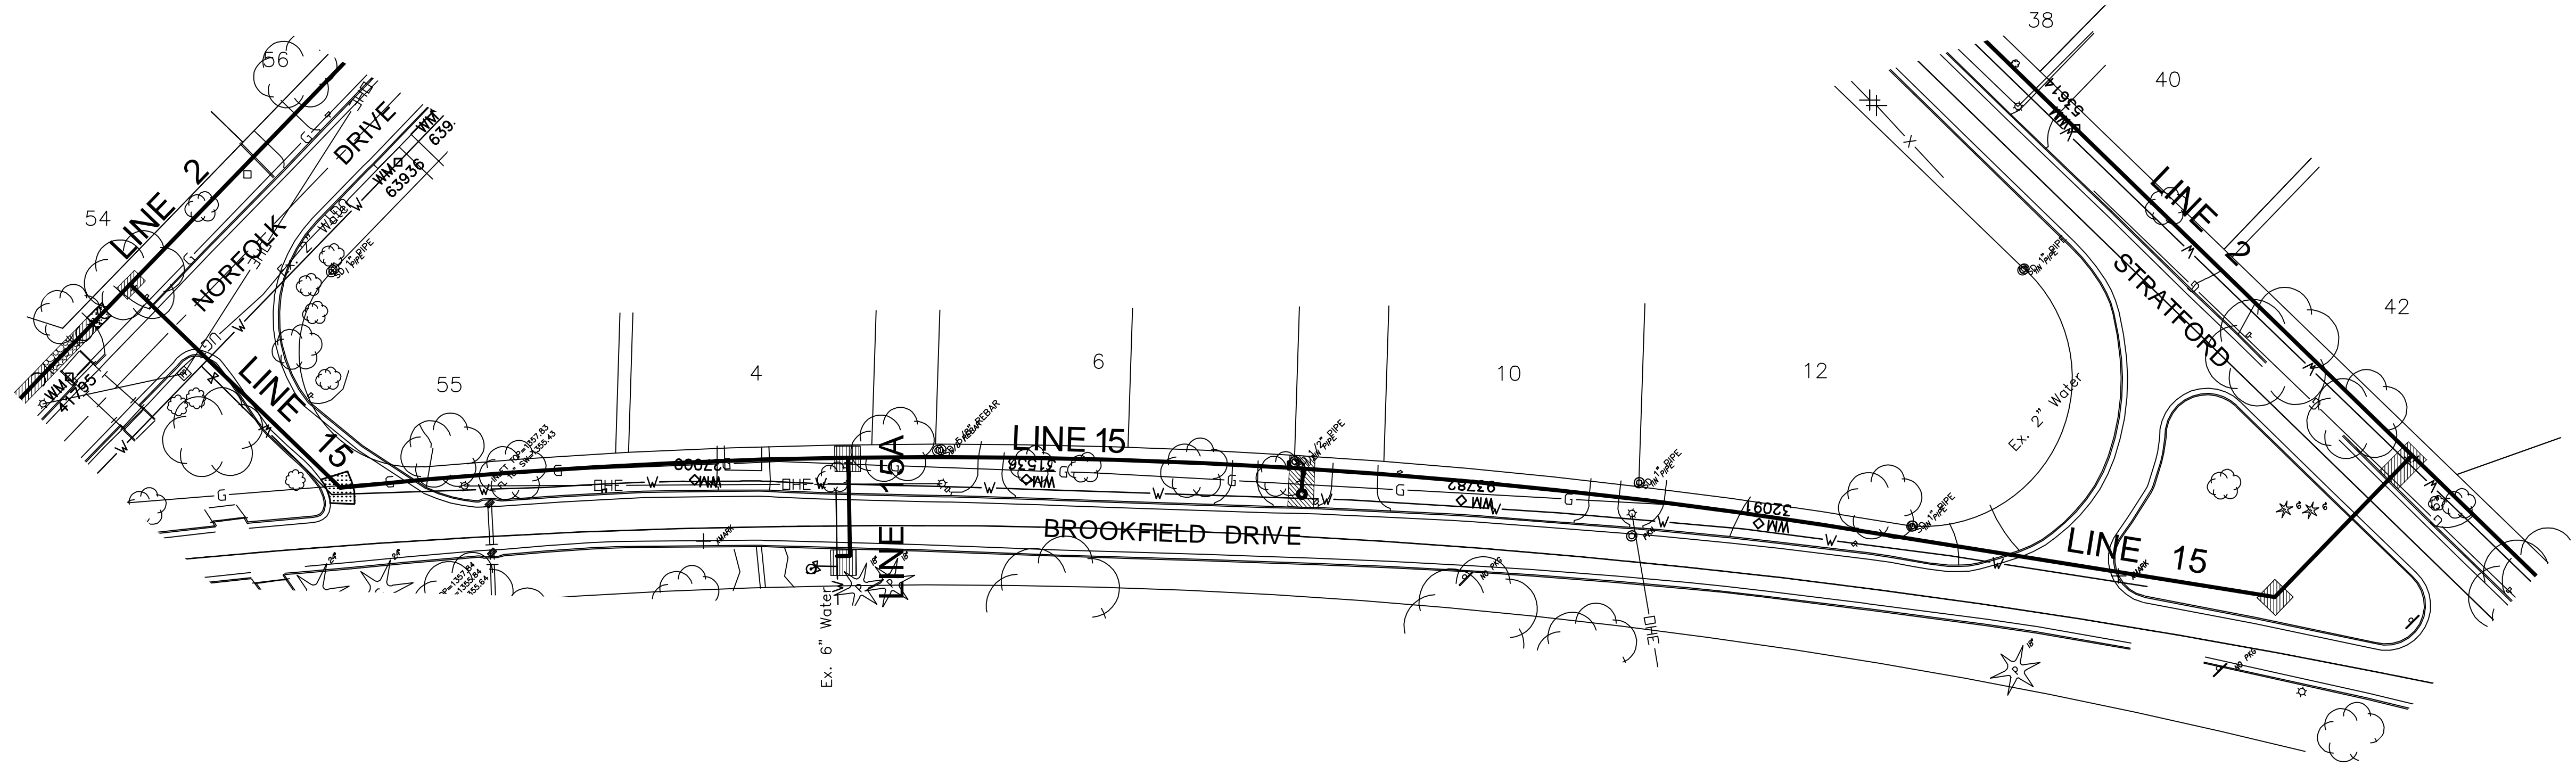

LEGEND

- SOD
- CURB & GUTTER
- CONC. PVMT.
- ASPH. PVMT.
- SIDEWALK
- FENCE
- RIP-RAP

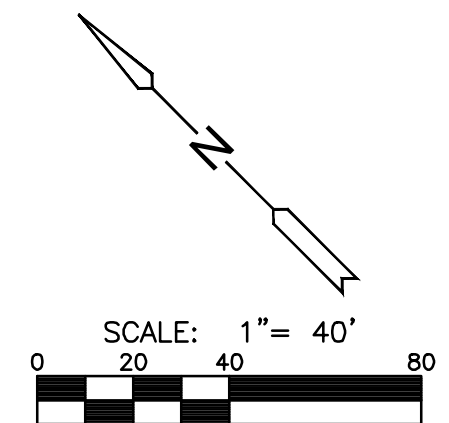

NOTE: SEE SERVICE CONNECTION SCHEDULE (SHEETS 08 & 09) FOR RESTORATION WITH SERVICE INSTALLATION.



WATER LINE REPLACEMENT PLANS
EASTBOROUGH NORTH
 DESIGN



©2013 MKEC Engineering All Rights Reserved www.mkec.com
 These drawings and their contents, including, but not limited to, all concepts, designs, & ideas are the exclusive property of MKEC Engineering (MKEC), and may not be used or reproduced in any way without the express consent of MKEC.

SITE RESTORATION PLANS LINE 15

PROJECT NO.	448-90610	
DATE	SEPT. 2017	
SCALE	AS NOTED	
DESIGNED	DRAWN	CHECKED
JTC	DM	JRA
NO.	REVISION	DATE

SHEET NO.
58 OF 77

J:\PROJECTS\2013\1301010713.COV\EASTBOROUGH NORTH WATER REPLACEMENT\CIVIL\CAO\DWG\TR SITE RESTORATION\15713_SR08.DWG