
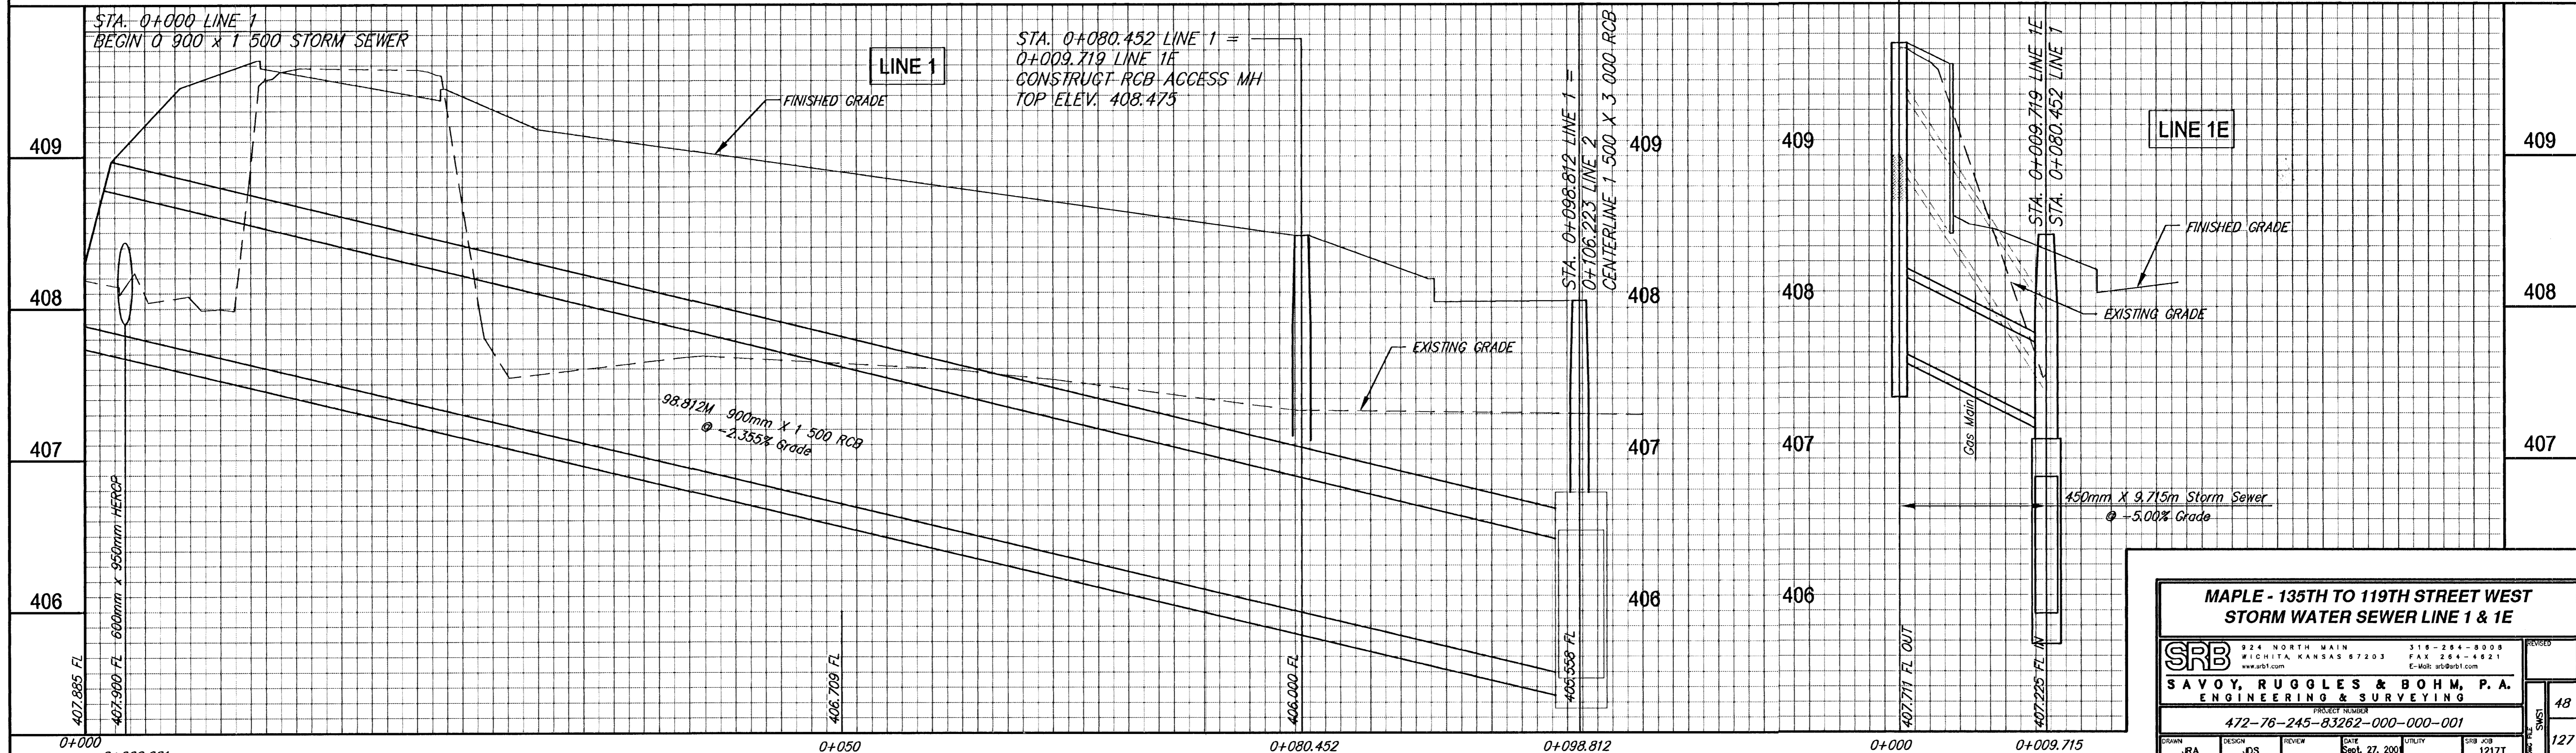


FHWA REGION NO.	STATE	PROJECT NUMBER	FISCAL YEAR	SHEET NUMBER	TOTAL SHEETS
7	KANSAS	87N-0195-01	2001	48	127

DATE	BY

REFERENCES NOTED	REFERENCES CHECKED

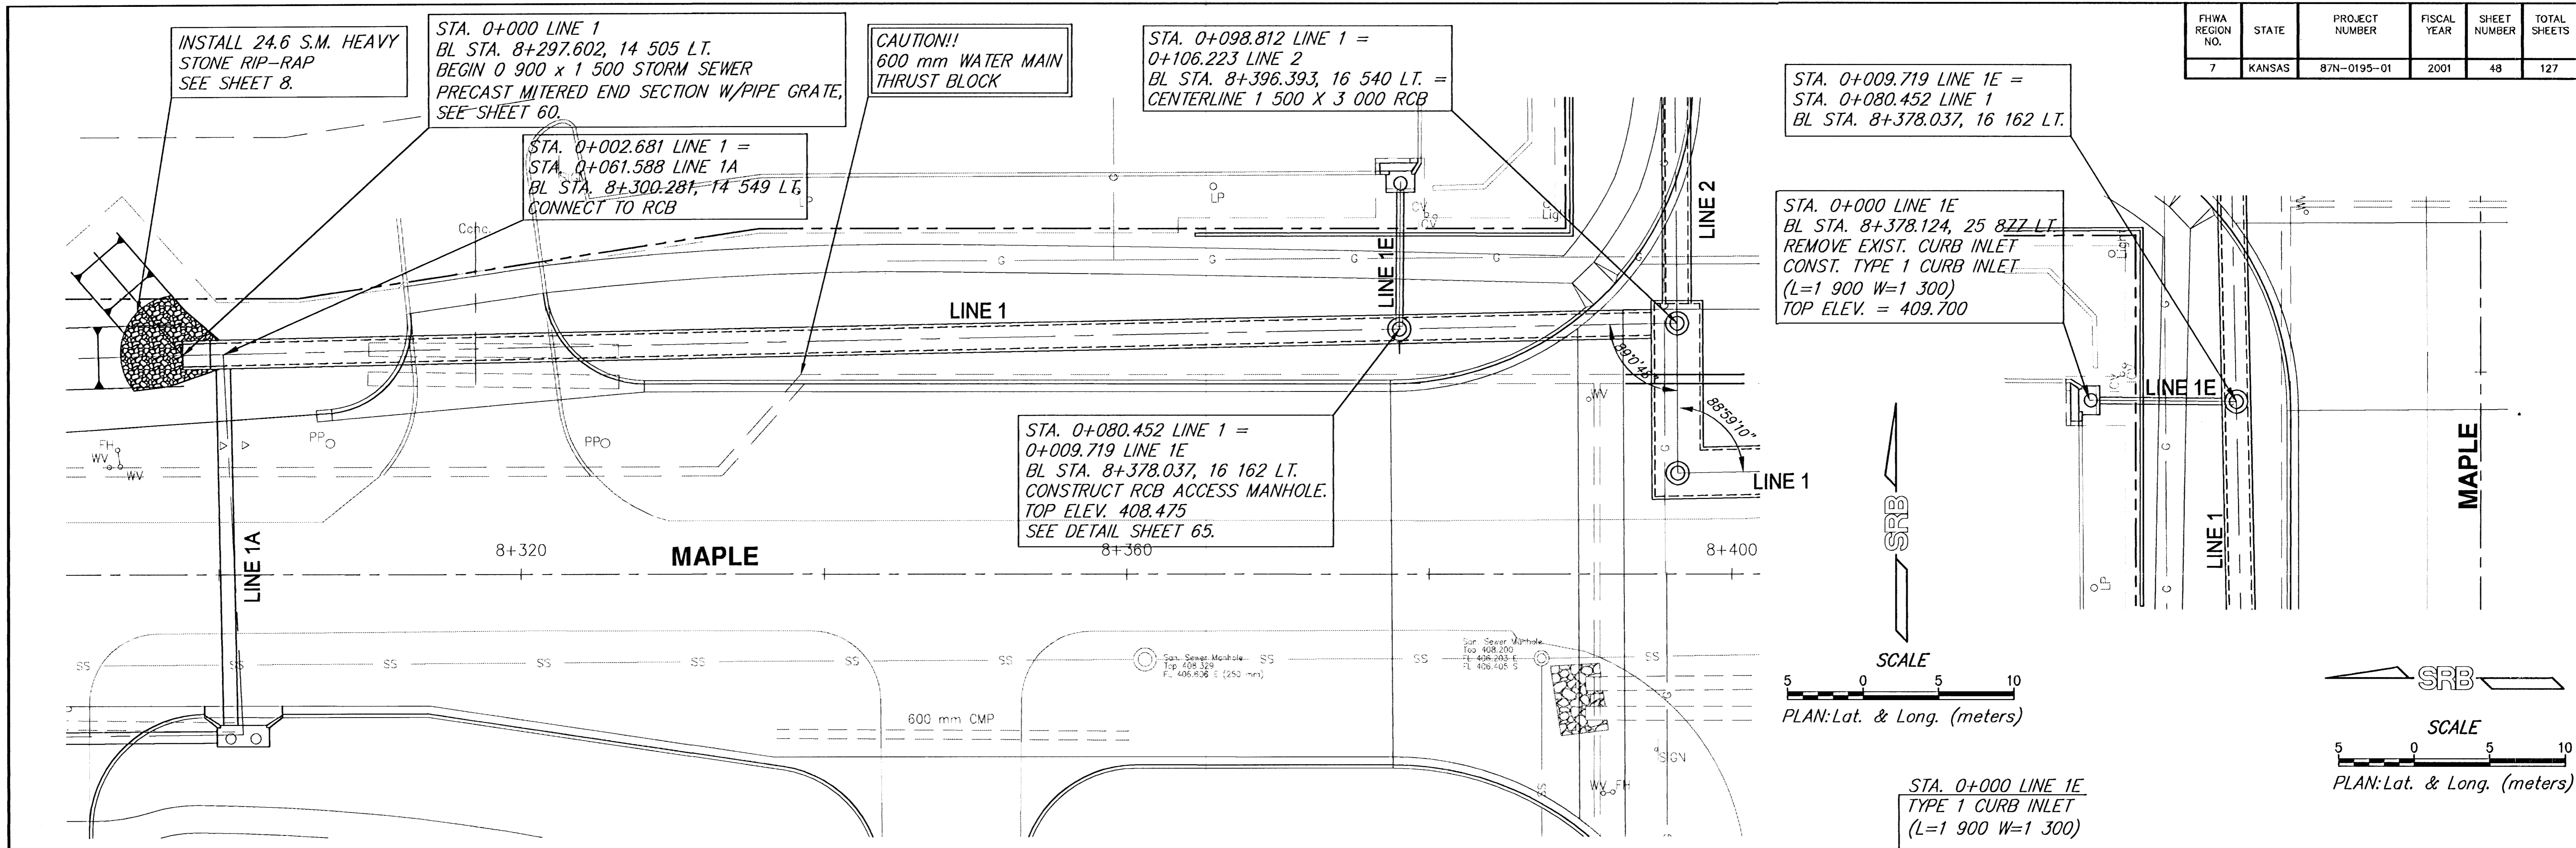

**MAPLE - 135TH TO 119TH STREET WEST
STORM WATER SEWER LINE 1 & 1E**

SRB
SAVOY, RUGGLES & BOHM, P.A.
ENGINEERING & SURVEYING

324 NORTH MAIN
WICHITA, KANSAS 67203
www.srb.com

316-264-8009
FAX 264-4821
E-Mail: srbsr1.com

PROJECT NUMBER
472-76-245-83262-000-000-001

DATE
Sept. 27, 2001

UTILITY
SRB JOB
1217T

48
127