
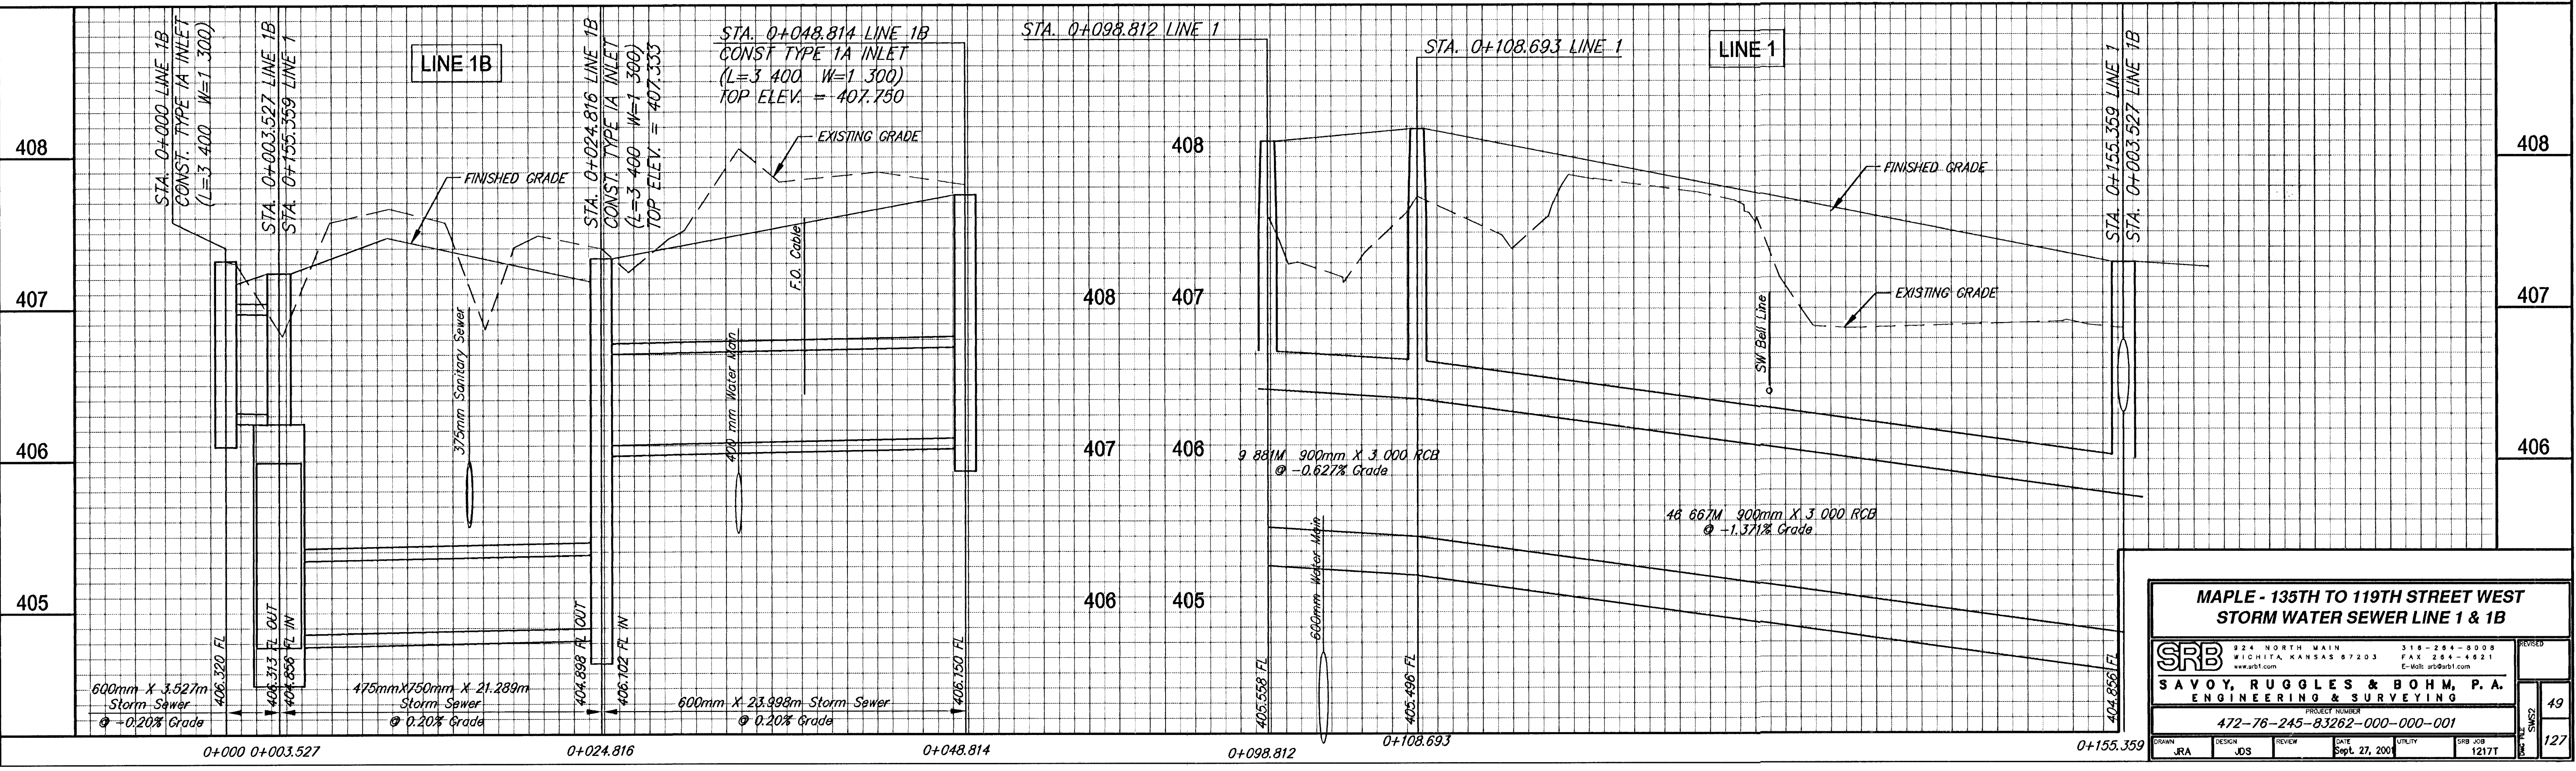


BY	DATE
REFERENCES NOTED	
REFERENCES CHECKED	

FHWA REGION NO.	STATE	PROJECT NUMBER	FISCAL YEAR	SHEET NUMBER	TOTAL SHEETS
7	KANSAS	87N-0195-01	2001	49	127

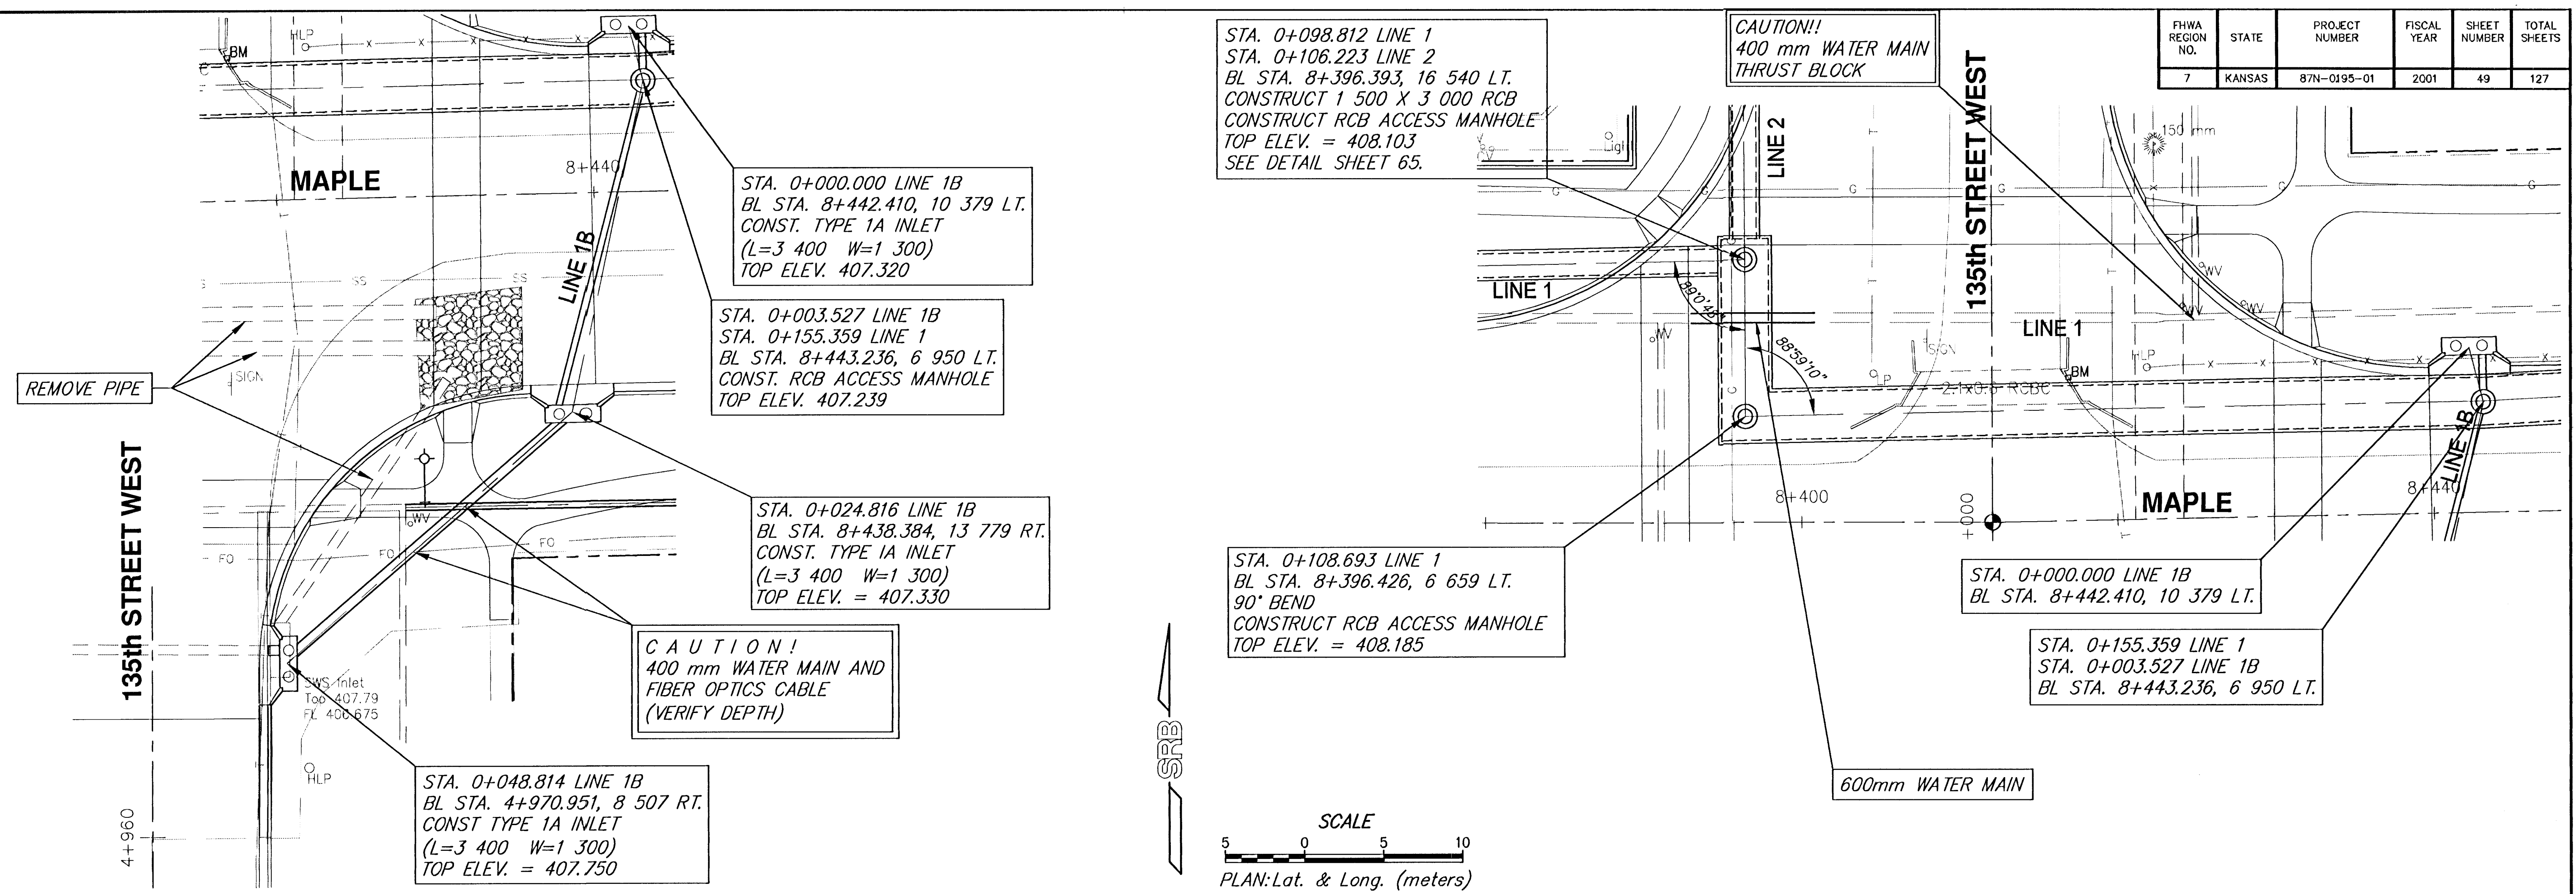

**MAPLE - 135TH TO 119TH STREET WEST  
STORM WATER SEWER LINE 1 & 1B**

**SRB**  
SAVOY, RUGGLES & BOHM, P.A.  
ENGINEERING & SURVEYING

924 NORTH MAIN  
WICHITA, KANSAS 67203  
www.srb.com

316-264-8008  
FAX 264-4921  
E-Mail: ur@srb.com

PROJECT NUMBER  
472-76-245-83262-000-000-001

DATE  
Sept. 27, 2001

DESIGN  
JRA

REVIEW  
JDS

UTILITY  
SRB JOB 1217T

49  
127