

FHWA REGION NO.	STATE	PROJECT NUMBER	FISCAL YEAR	SHEET NUMBER	TOTAL SHEETS
7	KANSAS	87N-0195-01	2001	50	127



STA. 0+155.359 LINE 1
 STA. 0+003.527 LINE 1B
 BL STA. 8+443.236, 6 950 LT.

STA. 0+232.174 LINE 1
 BL STA. 8+520, 9 787 LT.
 CONSTRUCT RCB ACCESS MANHOLE
 TOP ELEV. = 406.745

STA. 0+286.873 LINE 1
 BL STA. 8+580, 9 787 LT.
 MATCH LINE

BY	DATE

REFERENCES NOTED	CHECKED

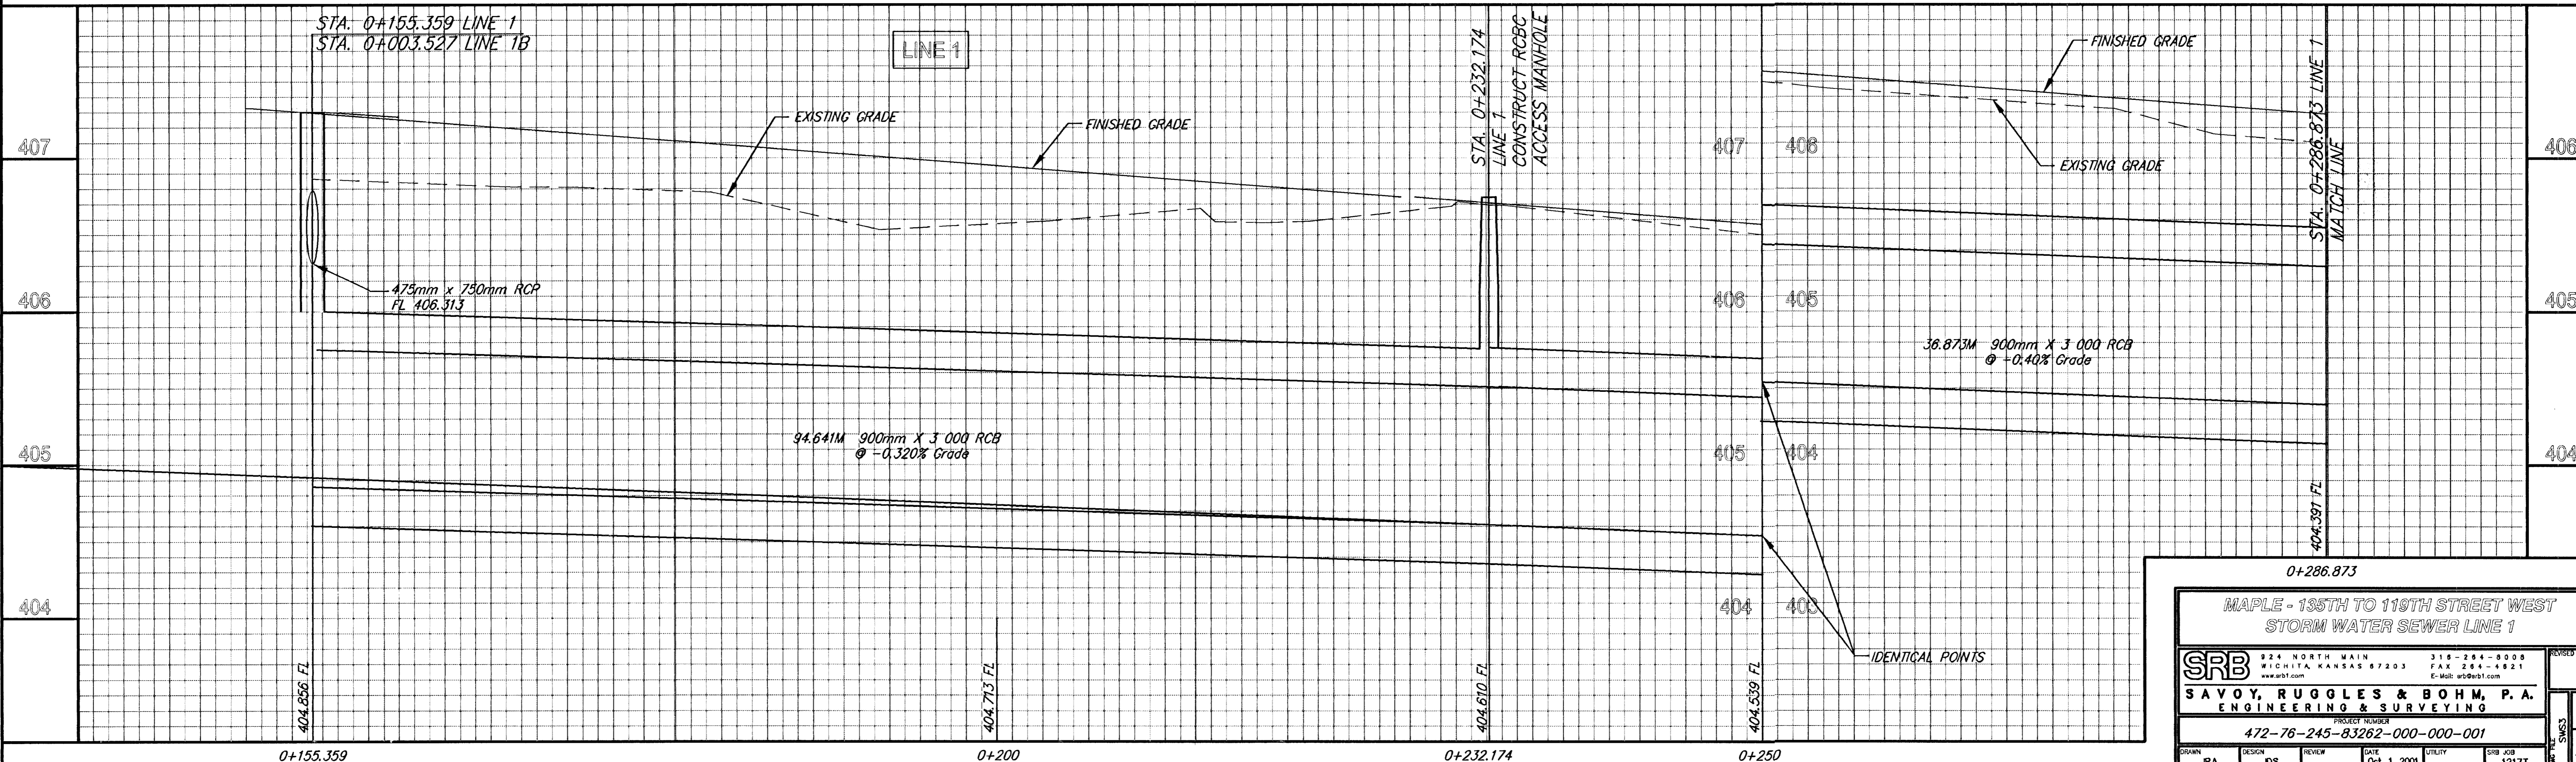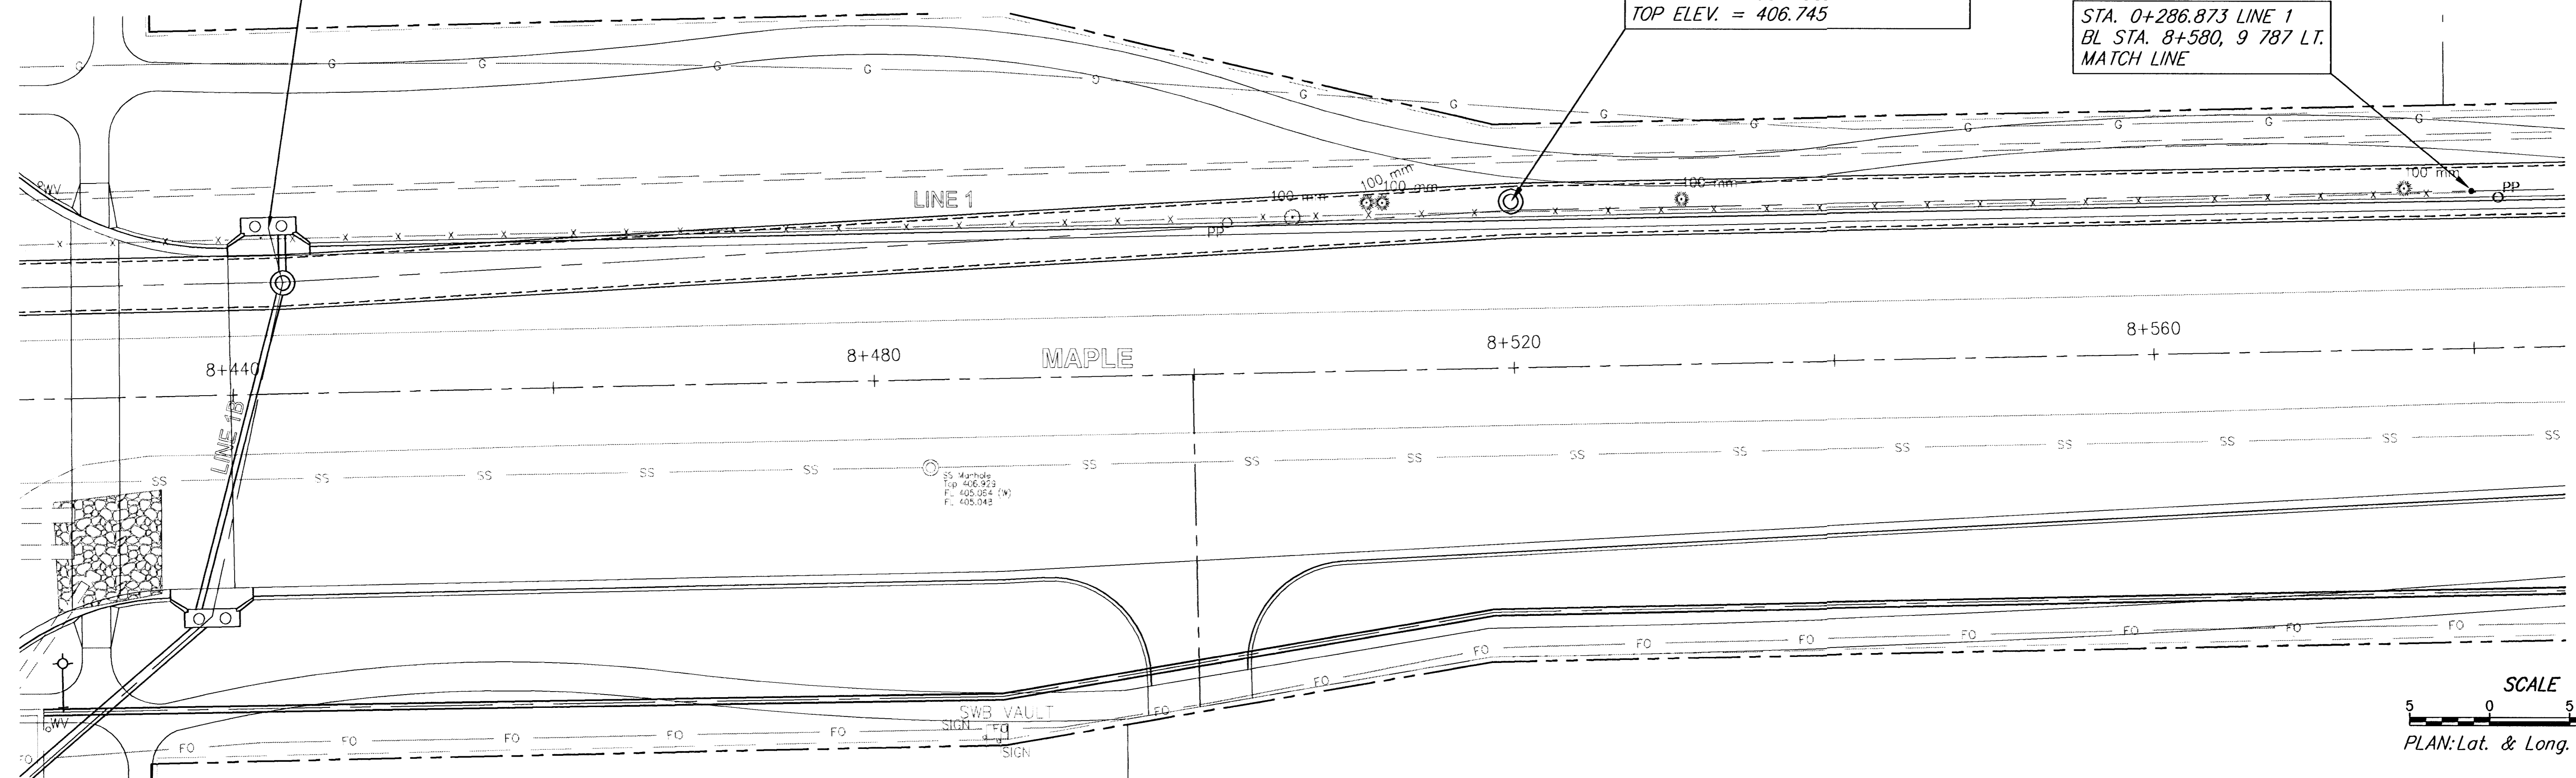

0+286.873

MAPLE - 135TH TO 119TH STREET WEST
 STORM WATER SEWER LINE 1

SRB 824 NORTH MAIN 316-264-8008
 WICHITA, KANSAS 67203 FAX 264-4621
 www.srb.com E-Mail: wsb@sr.com

SAVOY, RUGGLES & BOHM, P. A.
 ENGINEERING & SURVEYING

PROJECT NUMBER:
 472-76-245-83262-000-000-001

DRAWN	DESIGN	REVIEW	DATE	UTILITY	SRB JOB
JRA	JS		Oct 1, 2001		1217T

50
127