
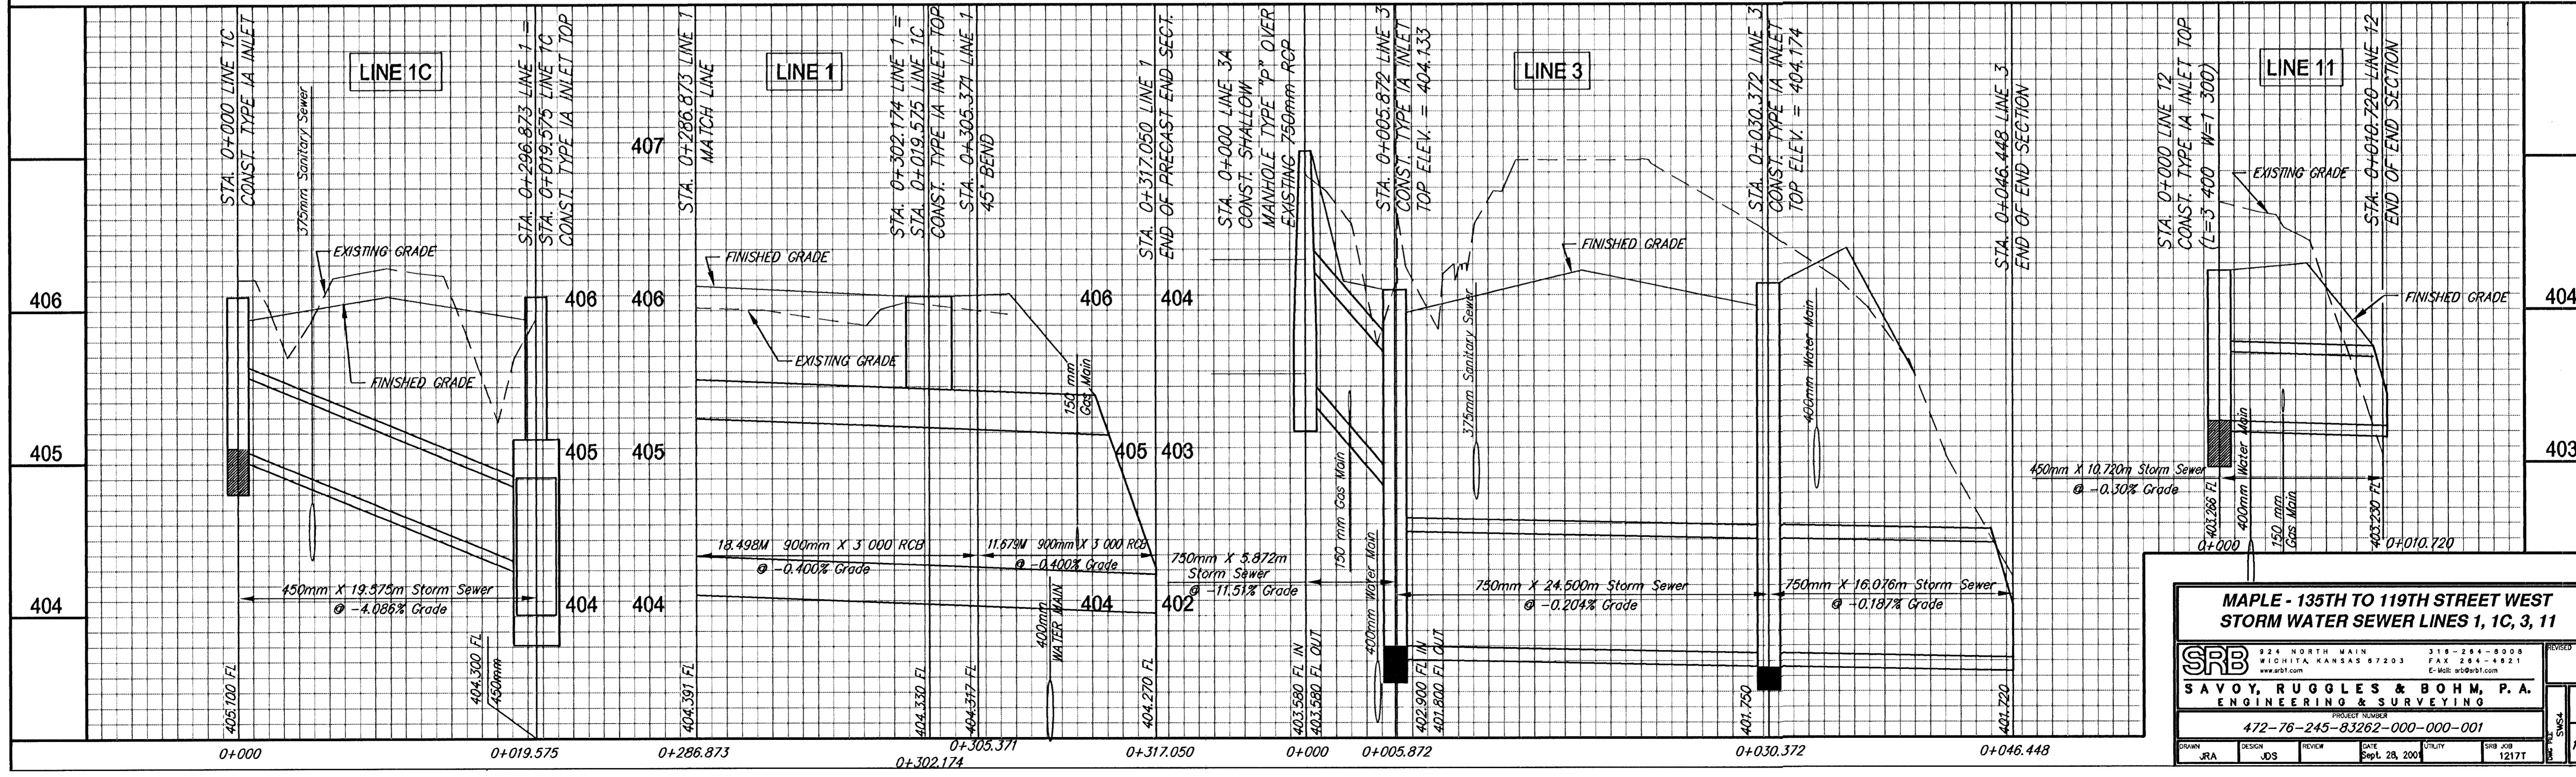


FHWA REGION NO.	STATE	PROJECT NUMBER	FISCAL YEAR	SHEET NUMBER	TOTAL SHEETS
7	KANSAS	87N-0195-01	2001	51	127

BY	DATE

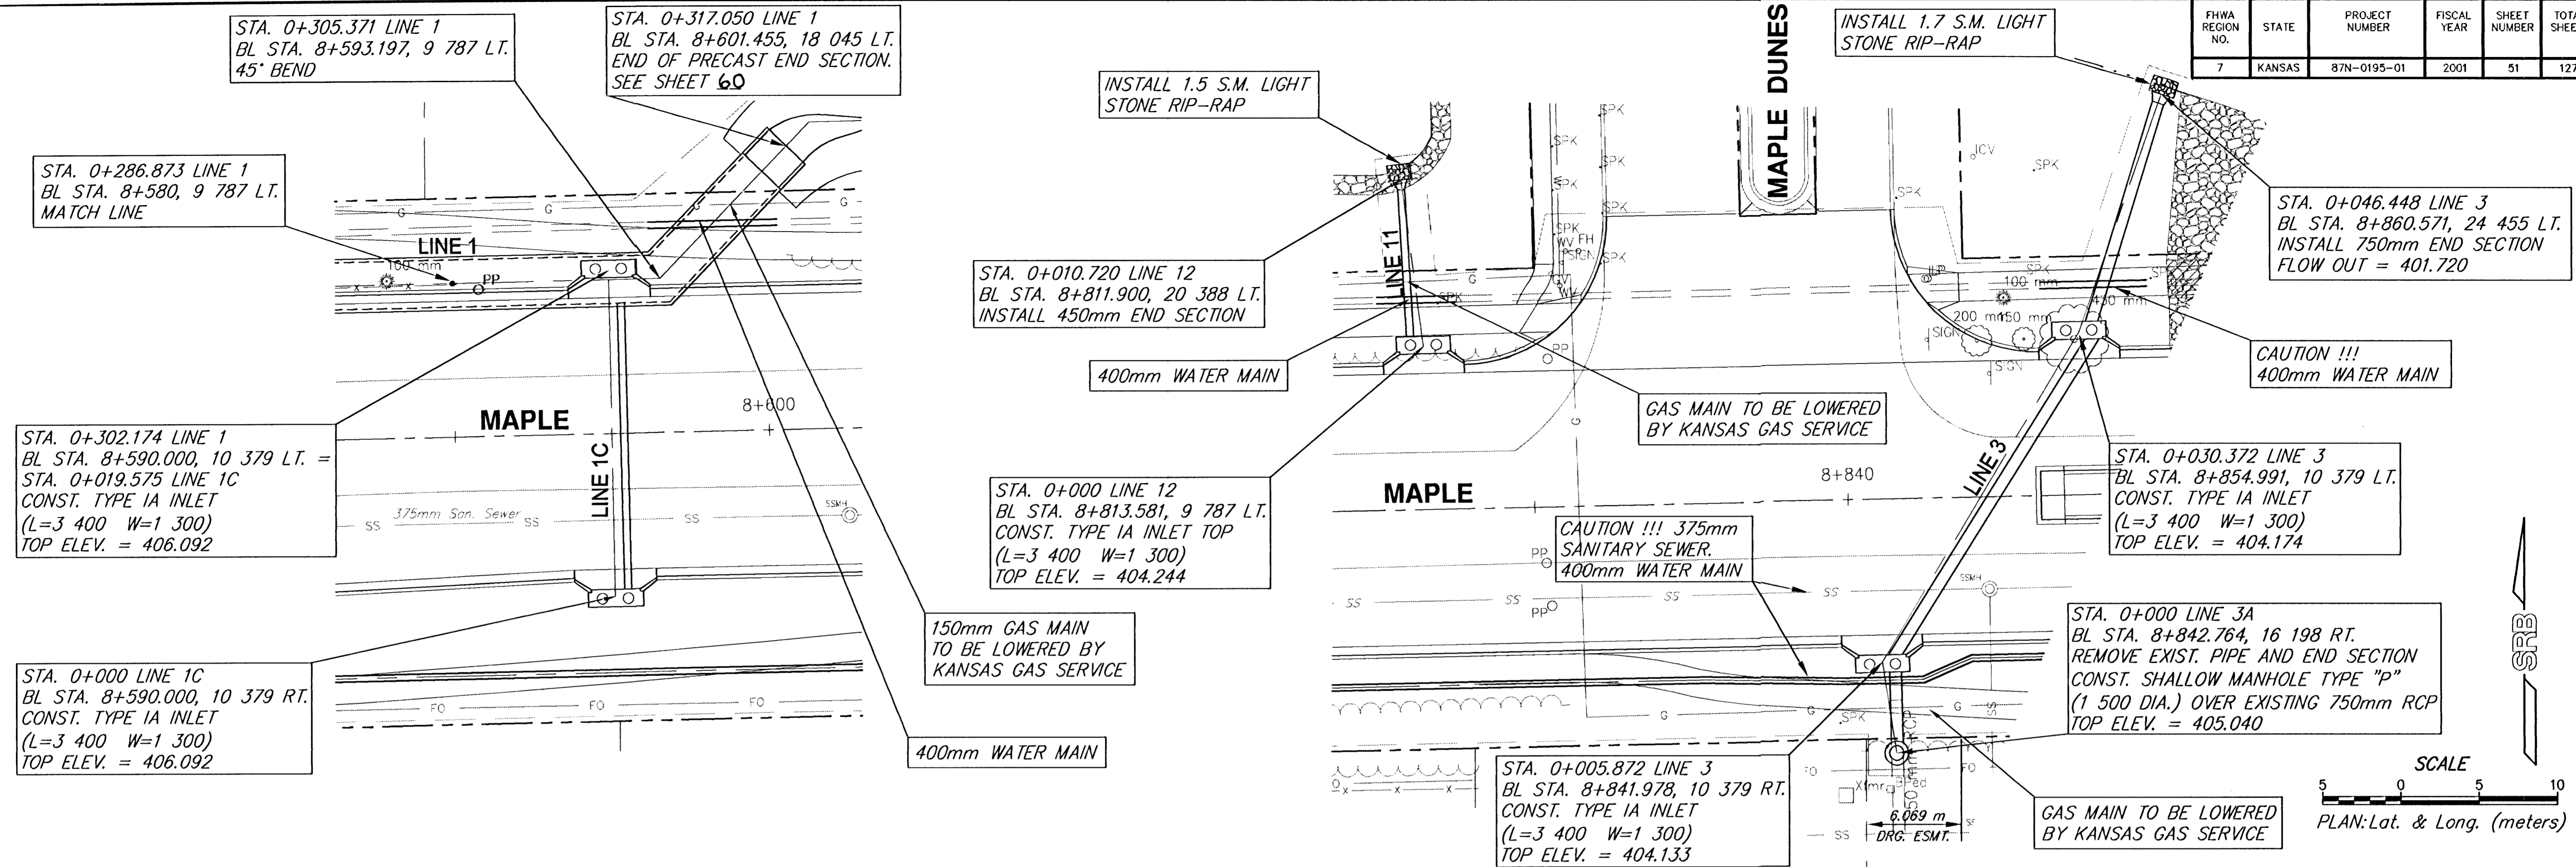

**MAPLE - 135TH TO 119TH STREET WEST  
STORM WATER SEWER LINES 1, 1C, 3, 11**

**SRB**  
SAVOY, RUGGLES & BOHM, P.A.  
ENGINEERING & SURVEYING

PROJECT NUMBER: 472-76-245-83262-000-000-001

DATE: Sept. 28, 2001

DESIGNER: JRA, REVIEWER: JDS, UTILITY: SRB JOB: 1217T

SHEET: 51 OF 127