
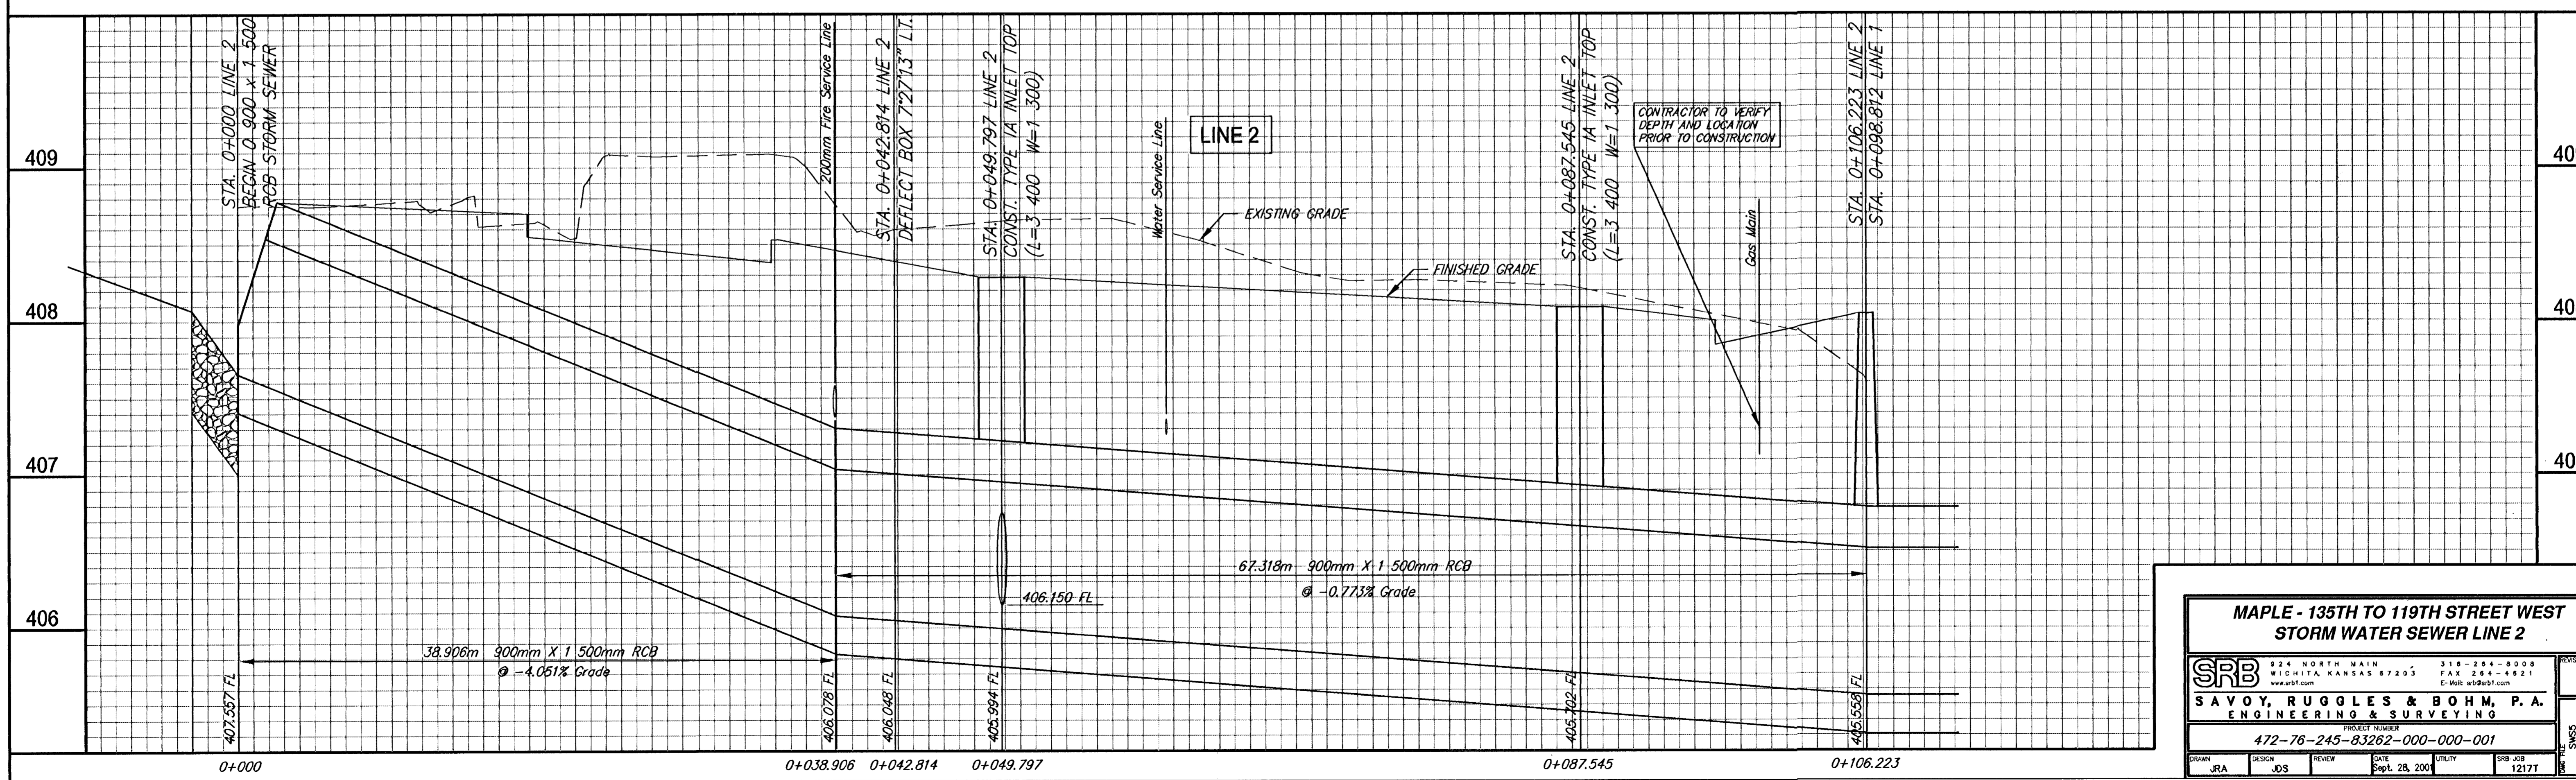


FHWA REGION NO.	STATE	PROJECT NUMBER	FISCAL YEAR	SHEET NUMBER	TOTAL SHEETS
7	KANSAS	87N-0195-01	2001	52	127

BY	DATE
REFERENCES NOTED	
REFERENCES CHECKED	

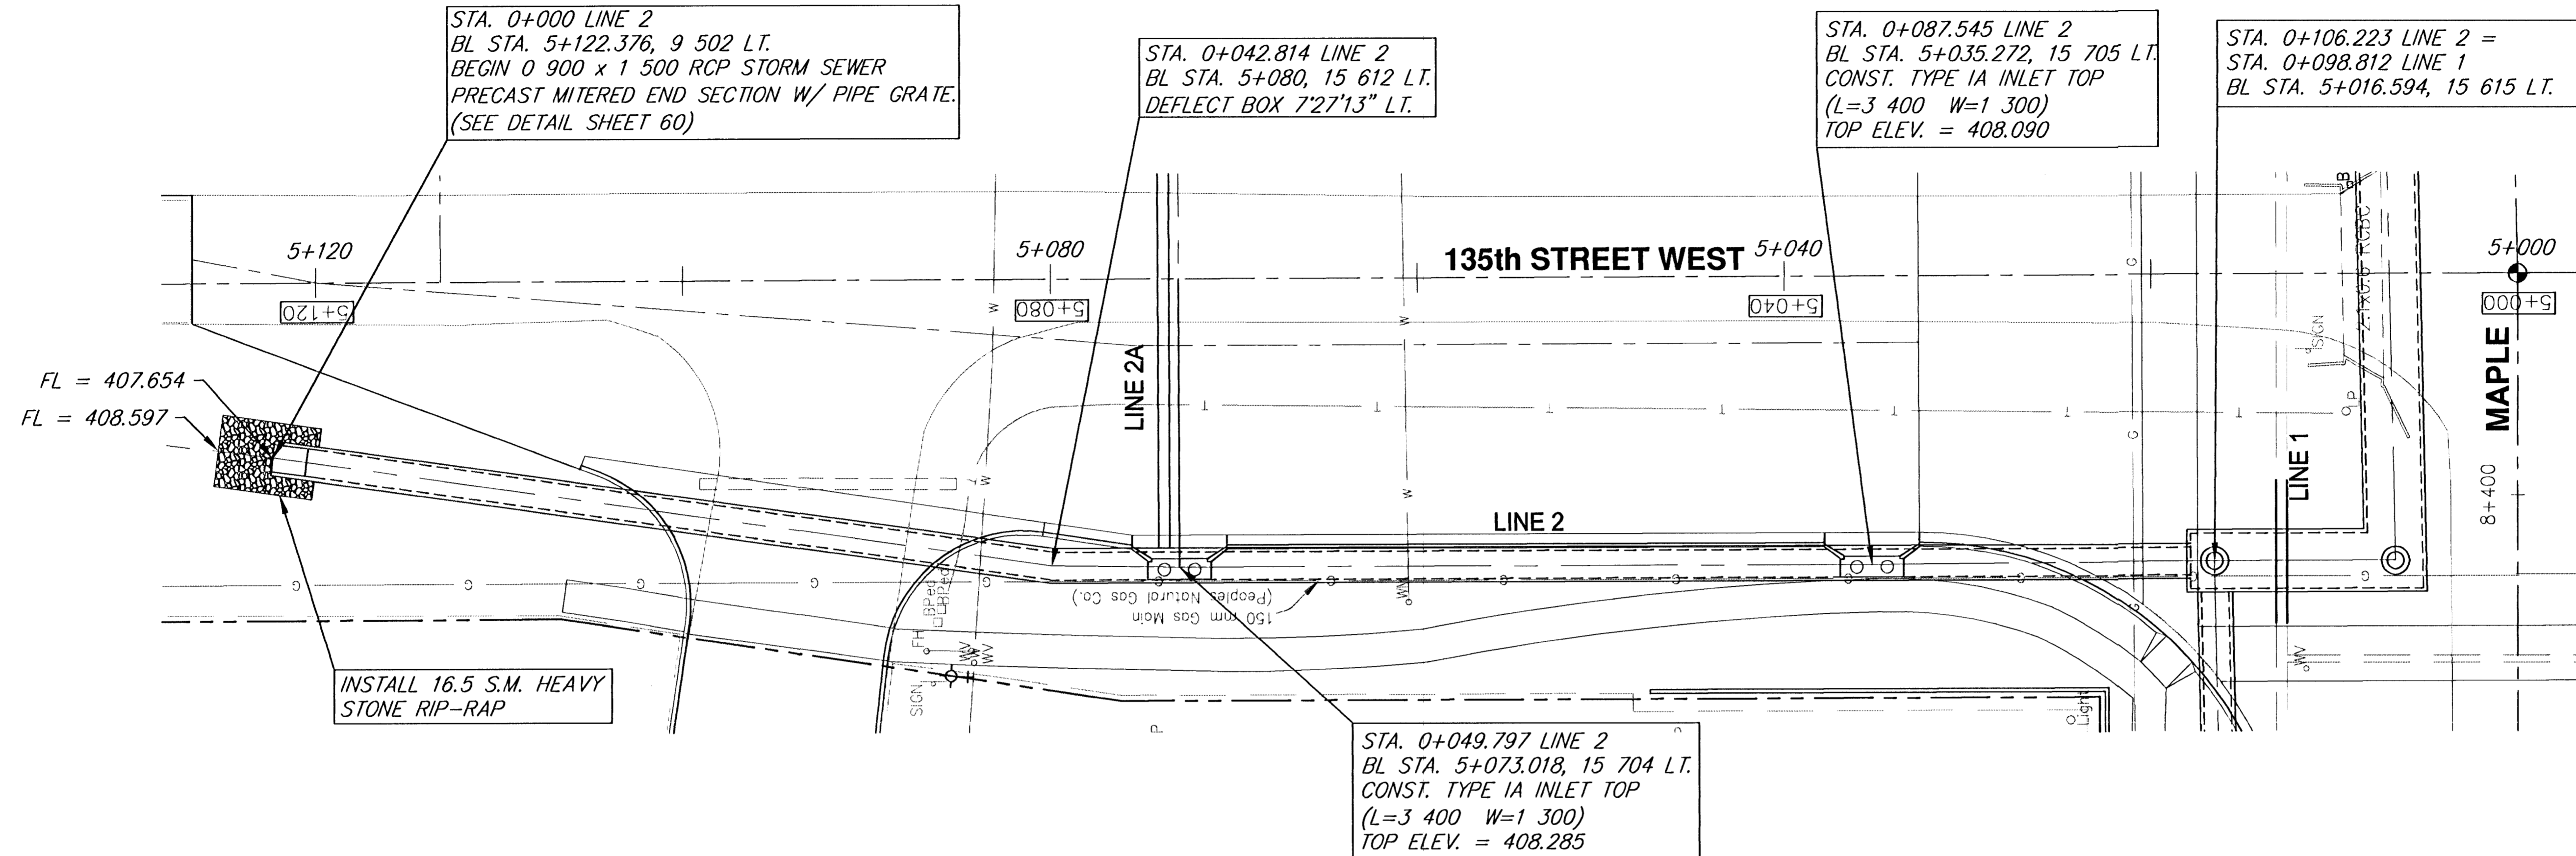

**MAPLE - 135TH TO 119TH STREET WEST
STORM WATER SEWER LINE 2**

SRB
SAVOY, RUGGLES & BOHM, P.A.
ENGINEERING & SURVEYING

224 NORTH MAIN WICHITA, KANSAS 67203
318-254-8008 FAX 318-254-4921
www.srb.com E-Mail: srbs@srb.com

PROJECT NUMBER
472-76-245-83262-000-000-001

DATE: Sept. 28, 2001

DESIGN: JRS REVIEW: JDS

UTILITY: SRB JOB 1217T

SHEET 52 OF 127